


DATE
BY
DESIGNED
DRAWN
CHECKED
DATE

DATE
BY
DESIGNED
DRAWN
CHECKED
DATE

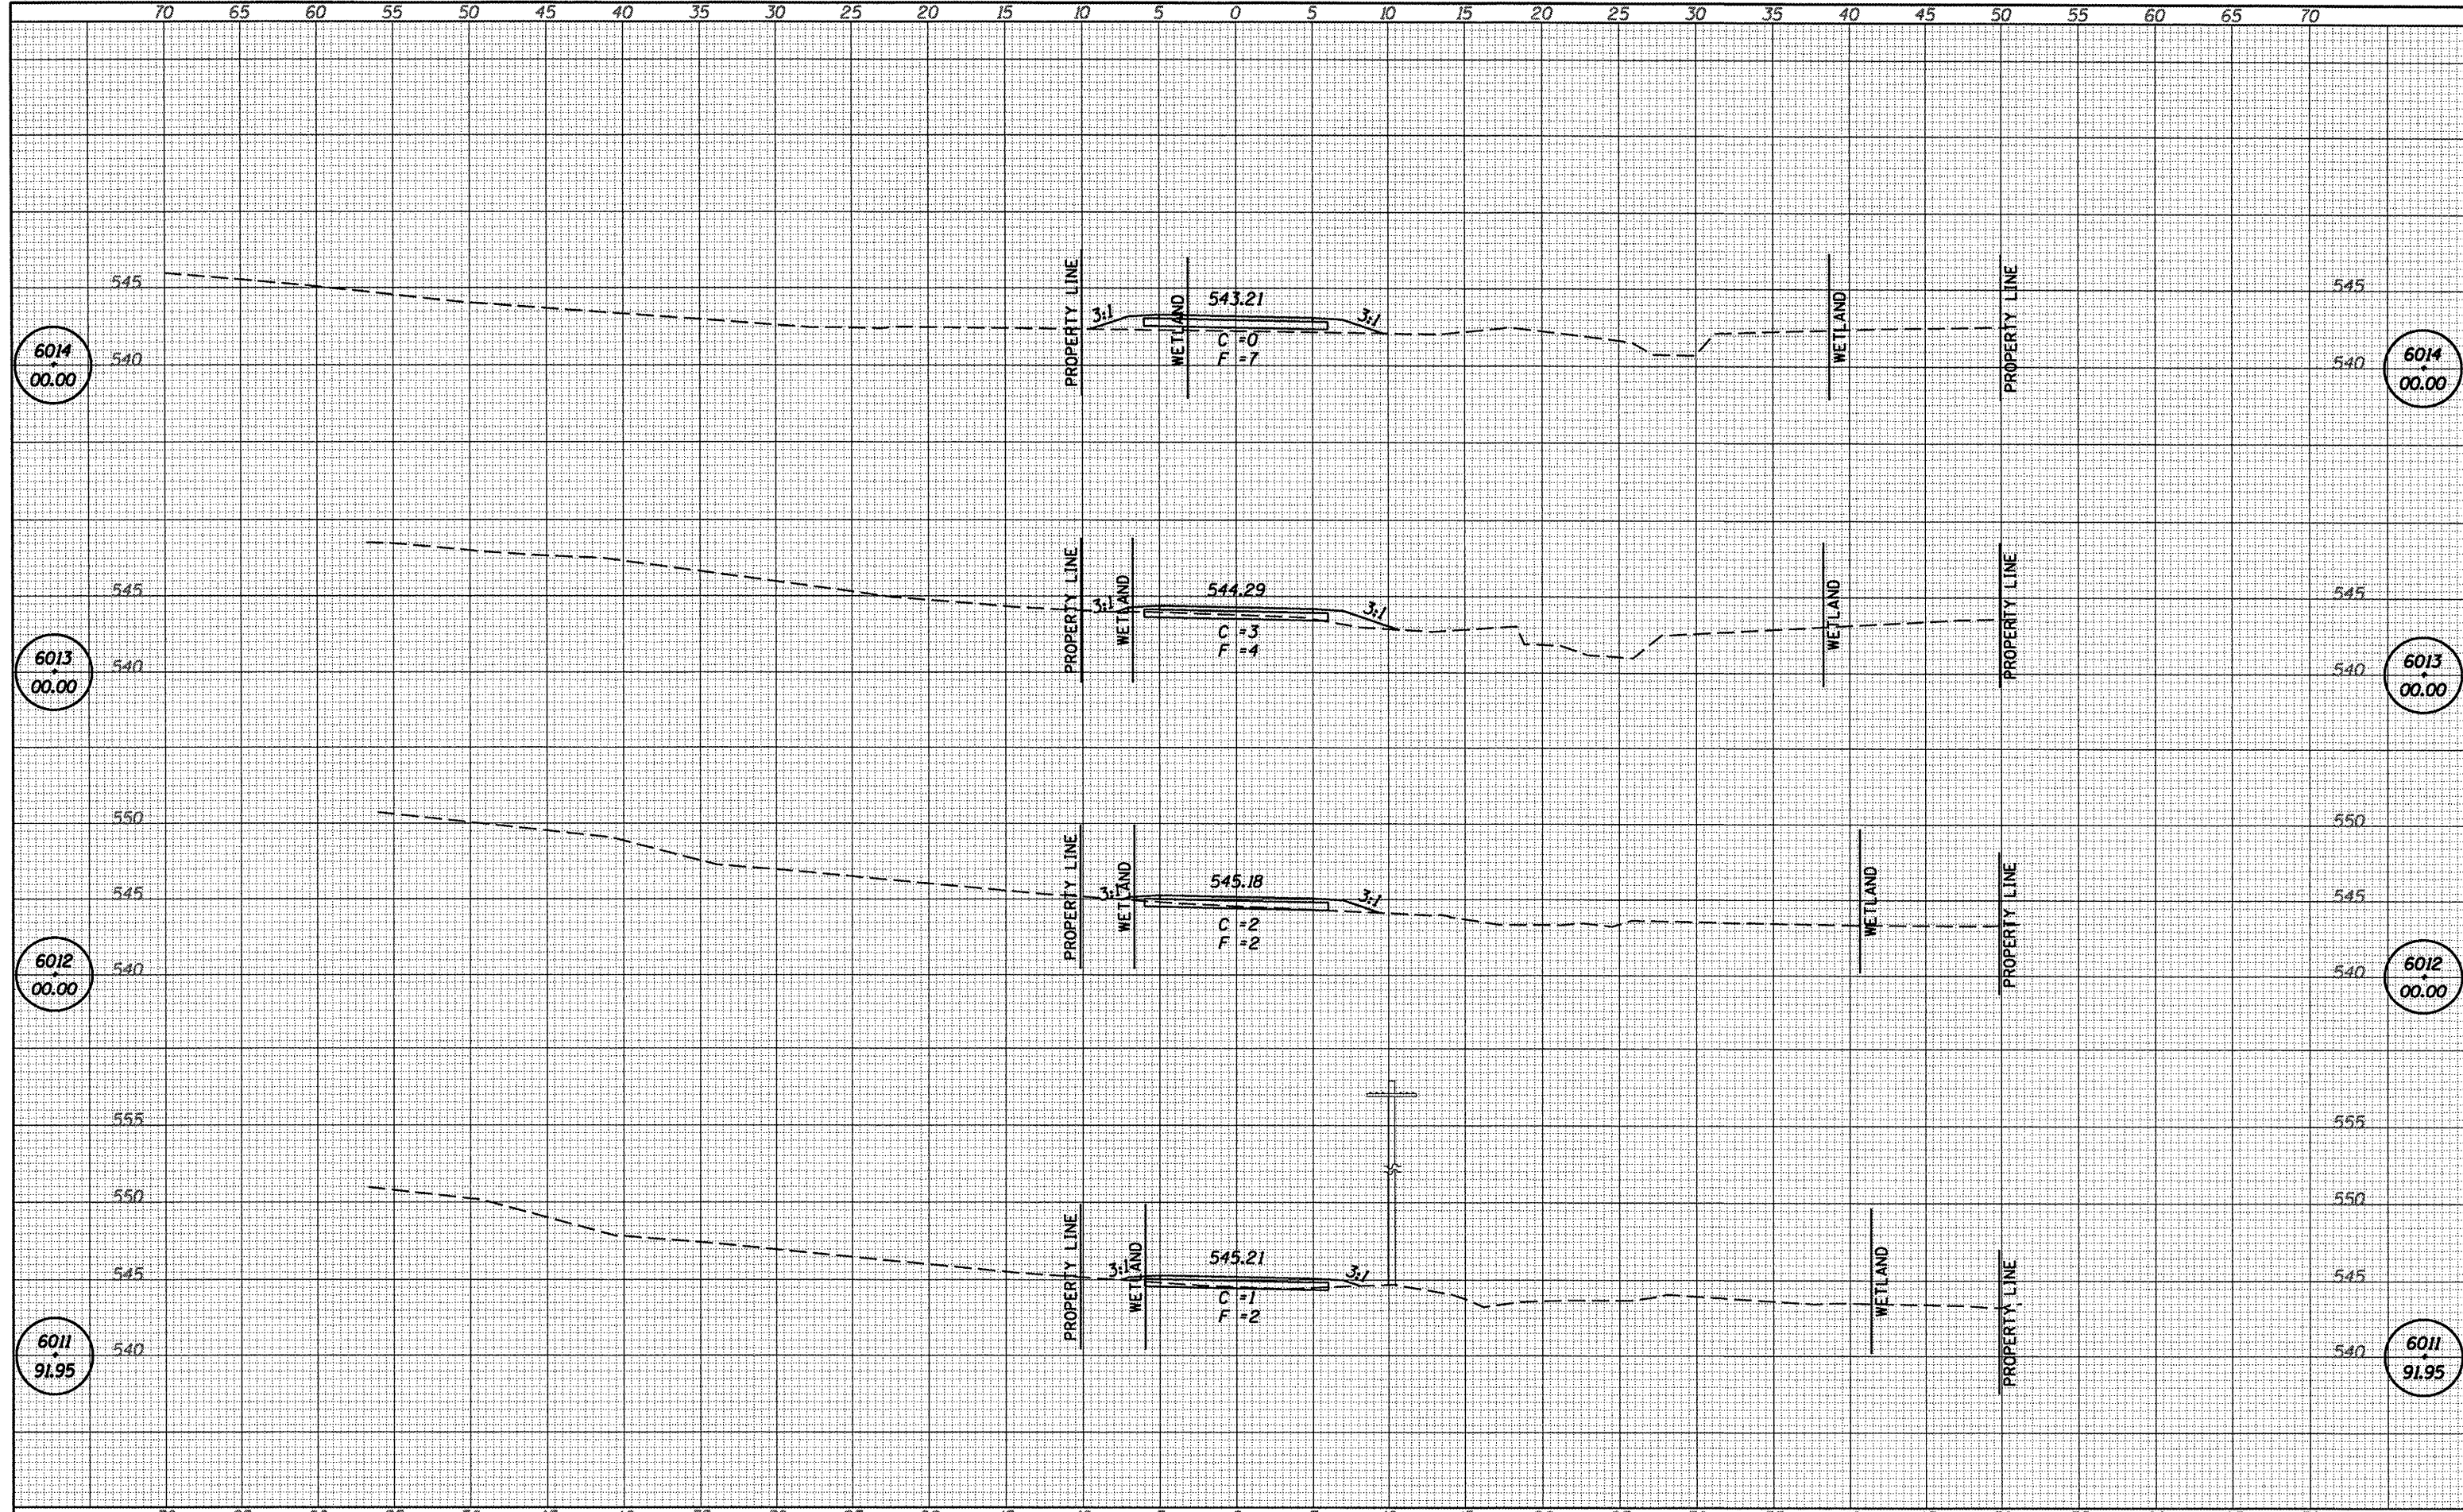

FILE NAME = 84898-shr-sxs-act14-0P3.dgn
USER NAME = default

DESIGNED - L.F.S.
DRAWN - TWK
CHECKED - S.W.M.
DATE - 3/04/09

REVISIONS
REVISIONS
REVISIONS
REVISIONS

SANGAMON VALLEY TRAIL

HLR HAMPTON, LENZINI & RENWICK, INC.
CIVIL & STRUCTURAL ENGINEERS
LAND SURVEYORS

STUART PARK CONNECTOR

SECTION 05-00173-00-BT
COUNTY SANGAMON
TOTAL SHEETS 173
SHEET NO. 170
CONTRACT NO. 03522

SCALE: SHEET NO. OF SHEETS STA. 6011+91.95 TO STA. 6014+00.00

FED. ROAD DIST. NO. ILLINOIS FED. AID PROJECT