



FINAL SURVEY	BY	DATE
SURVEYED		
PLOTTED		
TEMPLATE		
NOTE BOOK		
AREAS CHECKED		
NO.		

ORIGINAL SURVEY	BY	DATE
SURVEYED		
PLOTTED		
TEMPLATE		
NOTE BOOK		
AREAS CHECKED		
NO.		

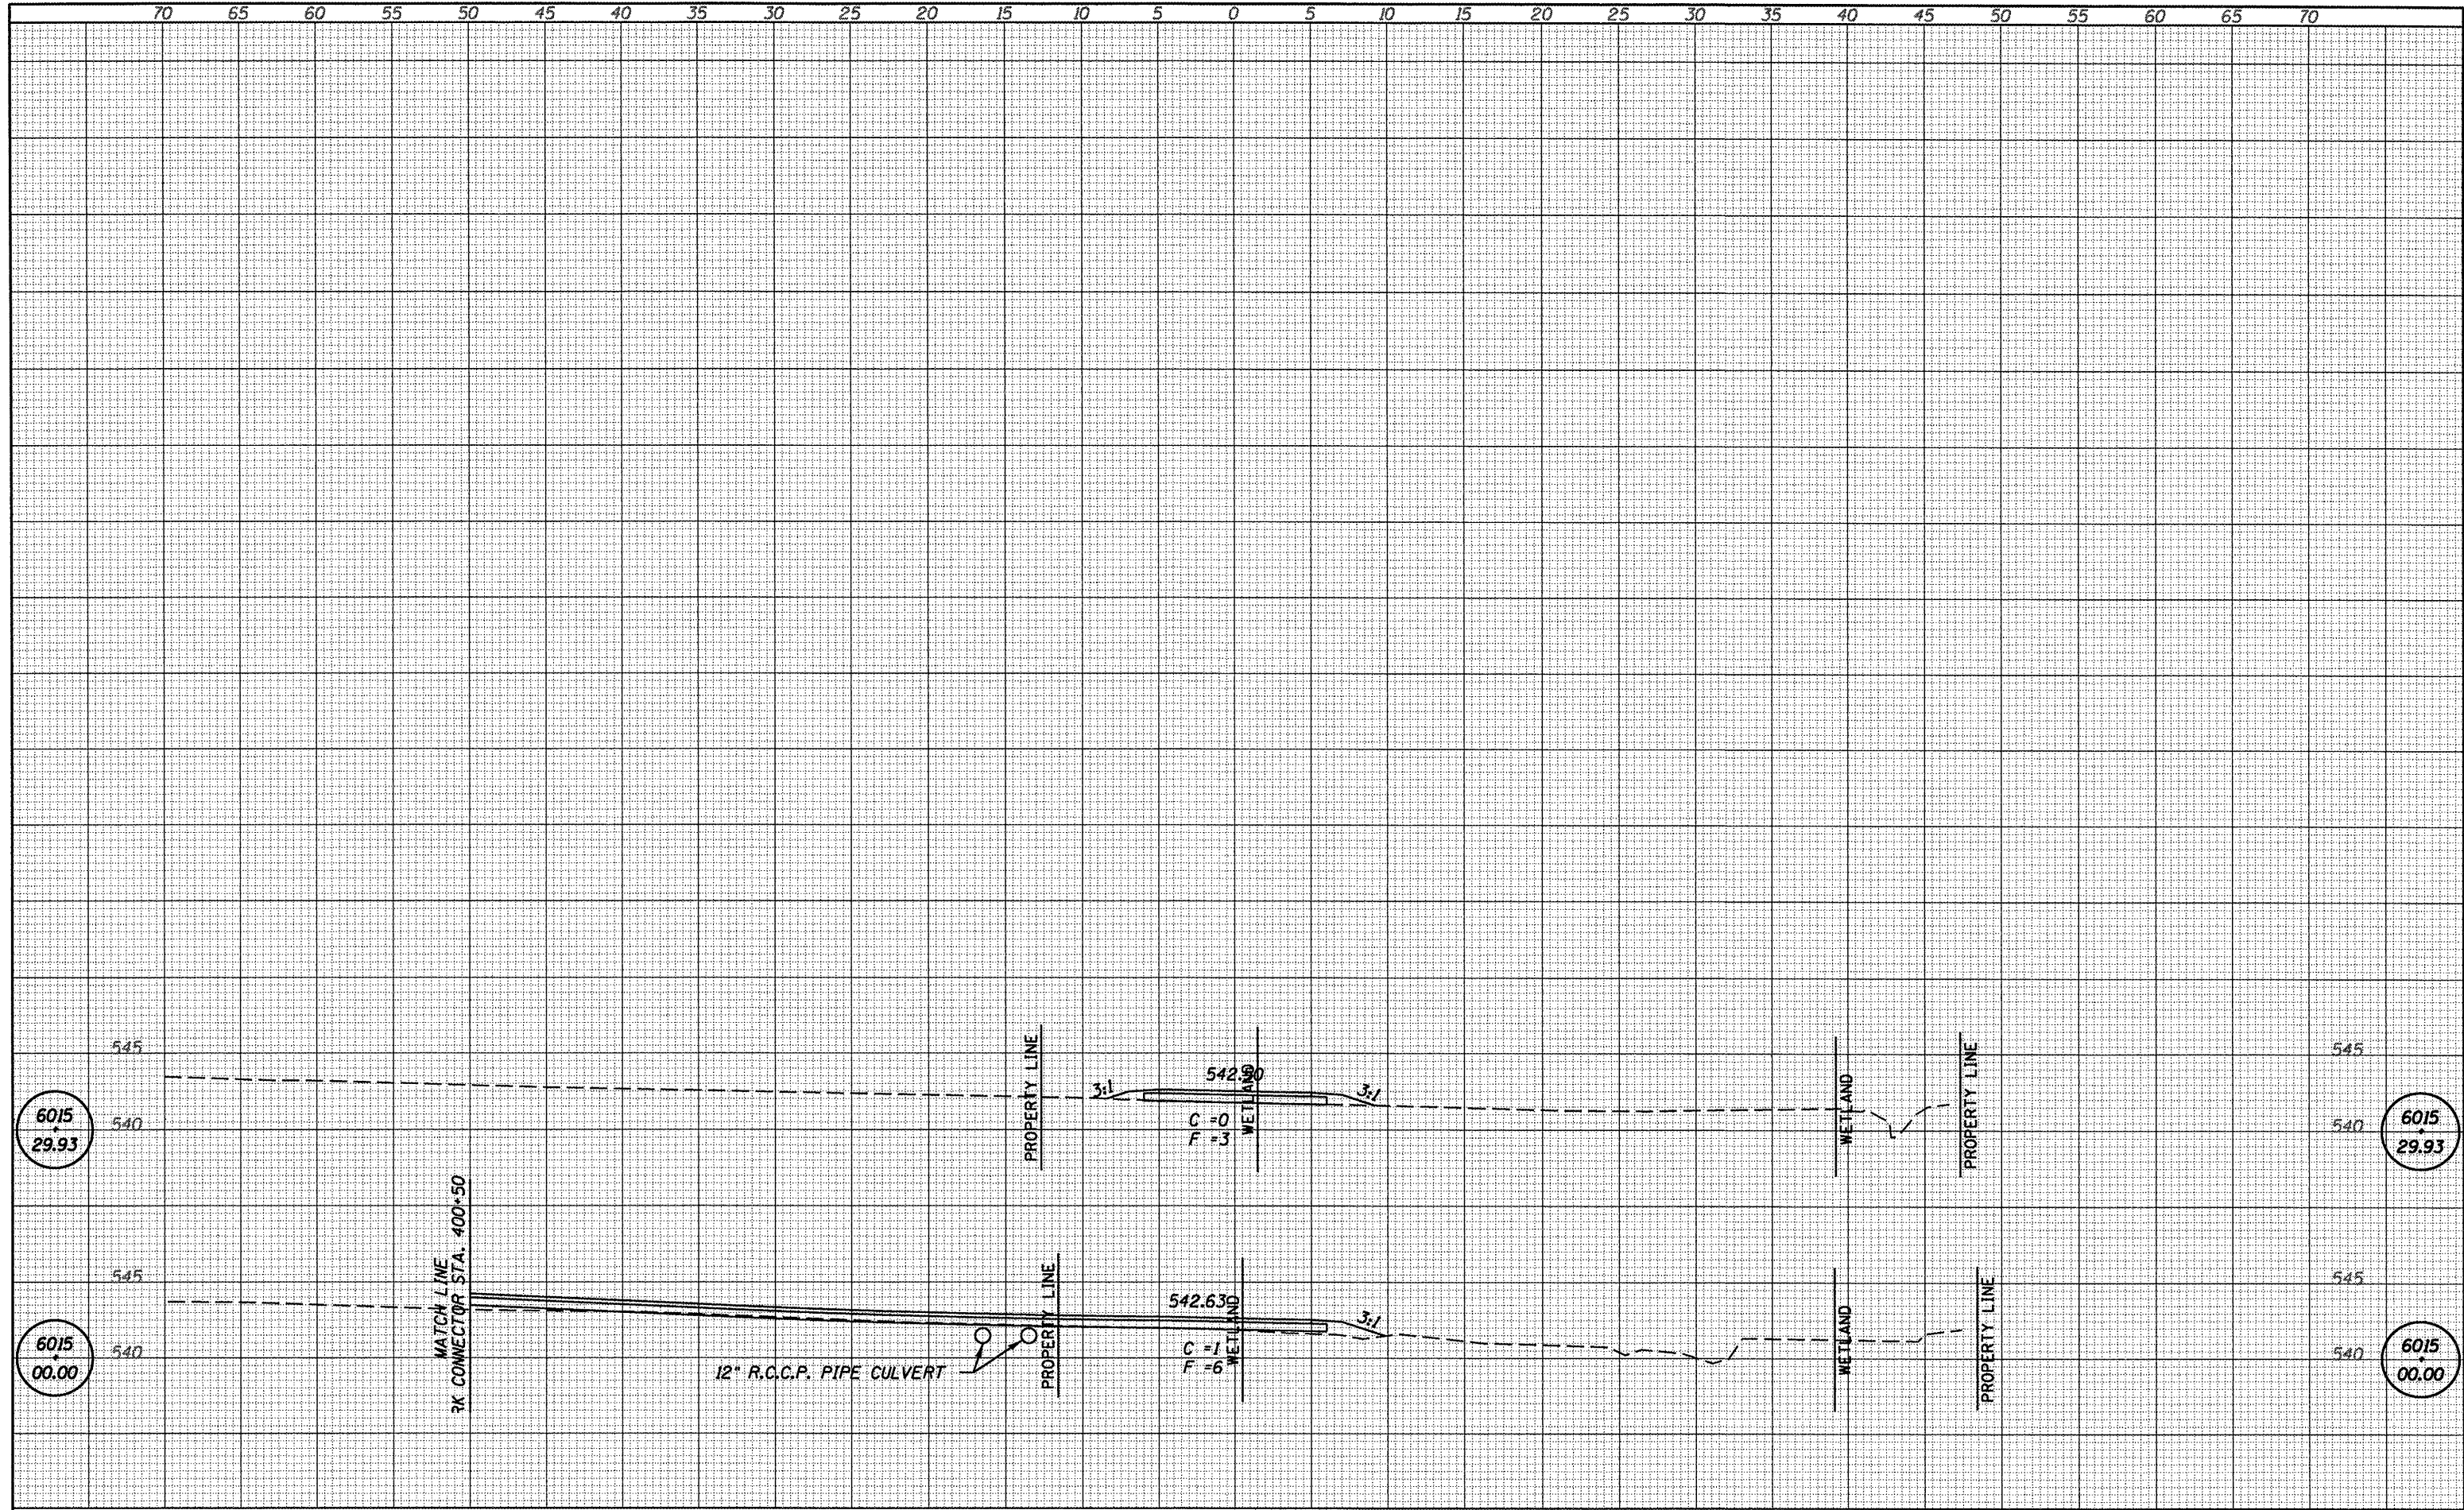

FILE NAME = 84898-sht-sxa-att14-0P3.dgn	USER NAME = default	DESIGNED - L.F.S.	REVISED -	 HAMPTON, LENZINI & RENWICK, INC. CIVIL & STRUCTURAL ENGINEERS LAND SURVEYORS	STUART PARK CONNECTOR SECTION 05-00173-00-BT COUNTY SANGAMON TOTAL SHEETS 173 SHEET NO. 177
	PLLOT SCALE = 10.0000' / IN.	DRAWN - TWK	REVISED -		
	PLLOT DATE = 6/4/2009	CHECKED - S.W.M.	REVISED -		
		DATE - 3/04/09	REVISED -		
SANGAMON VALLEY TRAIL				SCALE:	SHEET NO. OF SHEETS
				STA. 6015+00.00 TO STA. 6015+29.93	FED. ROAD DIST. NO. ILLINOIS FED. AID PROJECT NO. 93522