



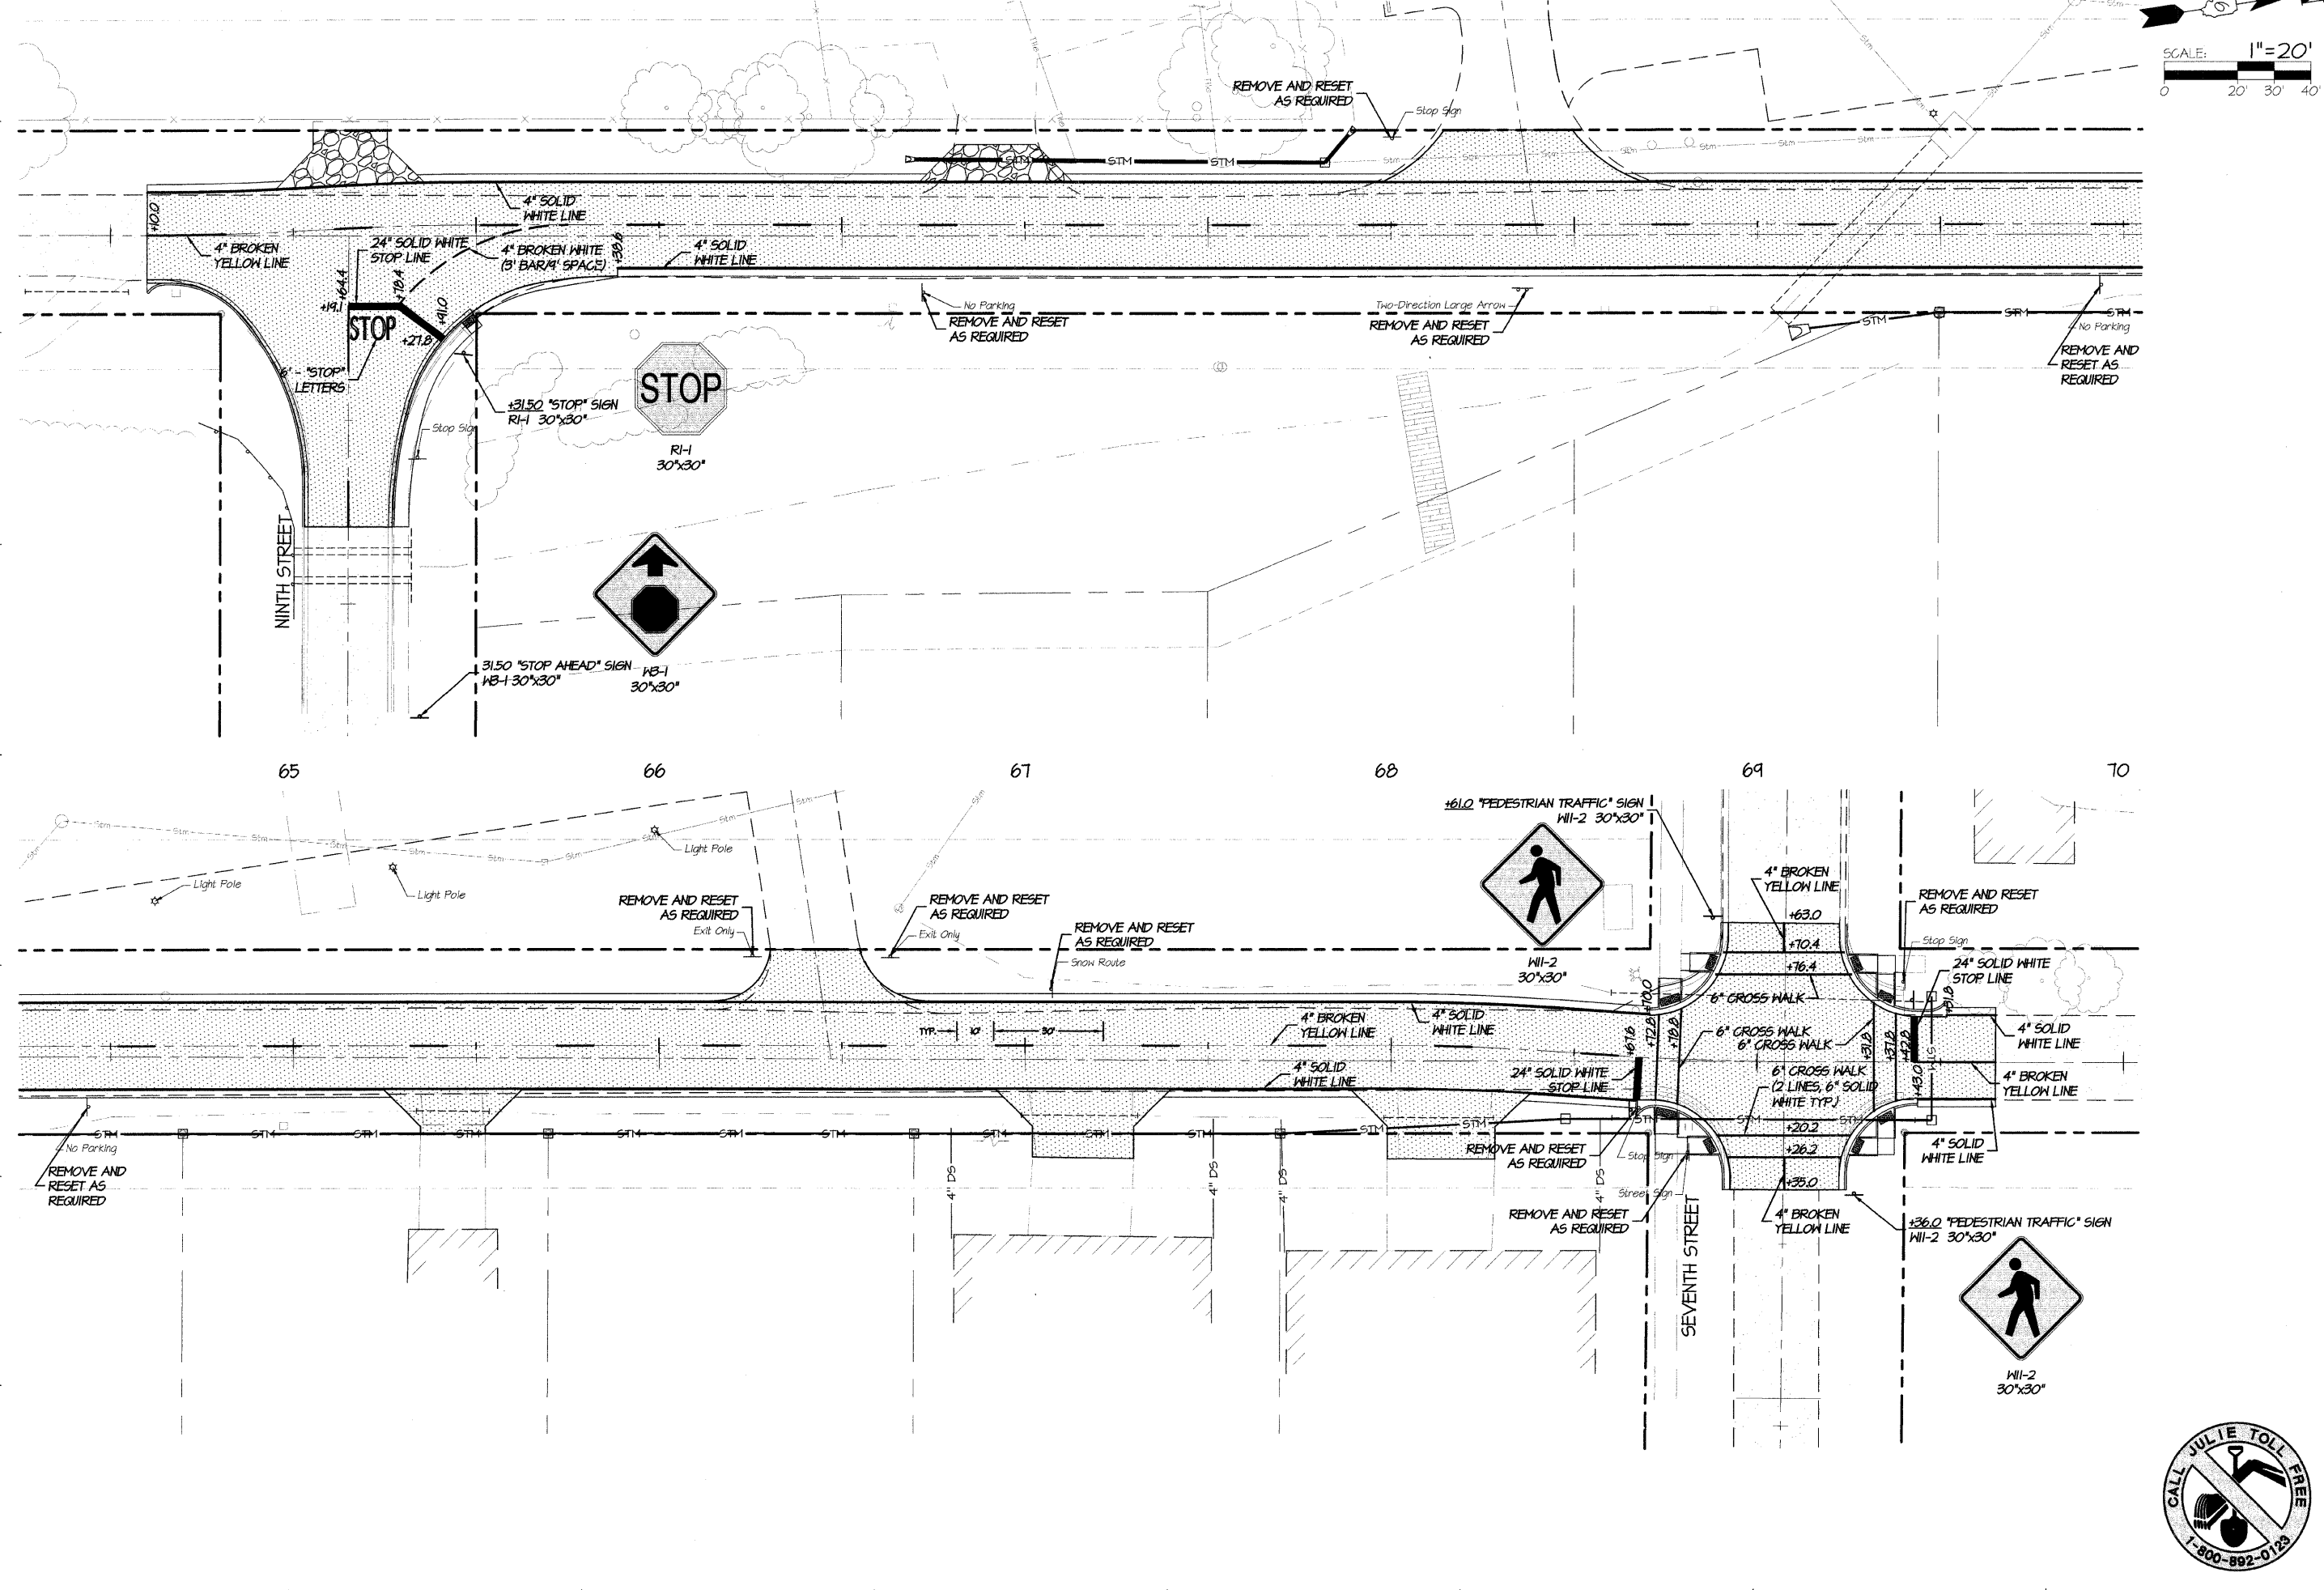

59 60 61 62 63 64

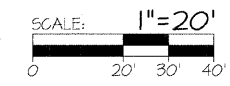

REVISIONS

NO.	DATE	APPR.	DESCRIPTION
1	01.19.10	AKL	PER IDOT COMMENTS

SCALE 1" = 20'

DRAWN BY	AKL
DATE	2009 AUG 29
CHECKED BY	AKL
DATE	2009 AUG 29

CHESTNUT STREET IMPROVEMENTS
 FROM 7th STREET TO 9th STREET
 PANA, ILLINOIS
 F.A.U. ROUTE 7944 - SECTION 96-00046-00-PV
PAVEMENT MARKING & SIGNAGE

SHS ENGINEERS, INC.
 CONSULTING ENGINEERS
 1800 W. MONROE ST., SUITE 200
 DECATUR, ILLINOIS 62526
 (317) 877-2100 • FAX (317) 877-4816
 PROFESSIONAL DESIGN FIRM #184-00101
 LICENSE #0010101
 LICENSE EXPIRES 04/30/2011

PROJECT NO.	911584
DATE STAMP	2009 NOV 30
SHEET NUMBER	8/17



Thu, 21 Jan 2010 - 10:49am Last Edited By: Reid Torbeck Drawing Name: P:\2009\911584_Pana\DWG\911584-3P\Plan.dwg