
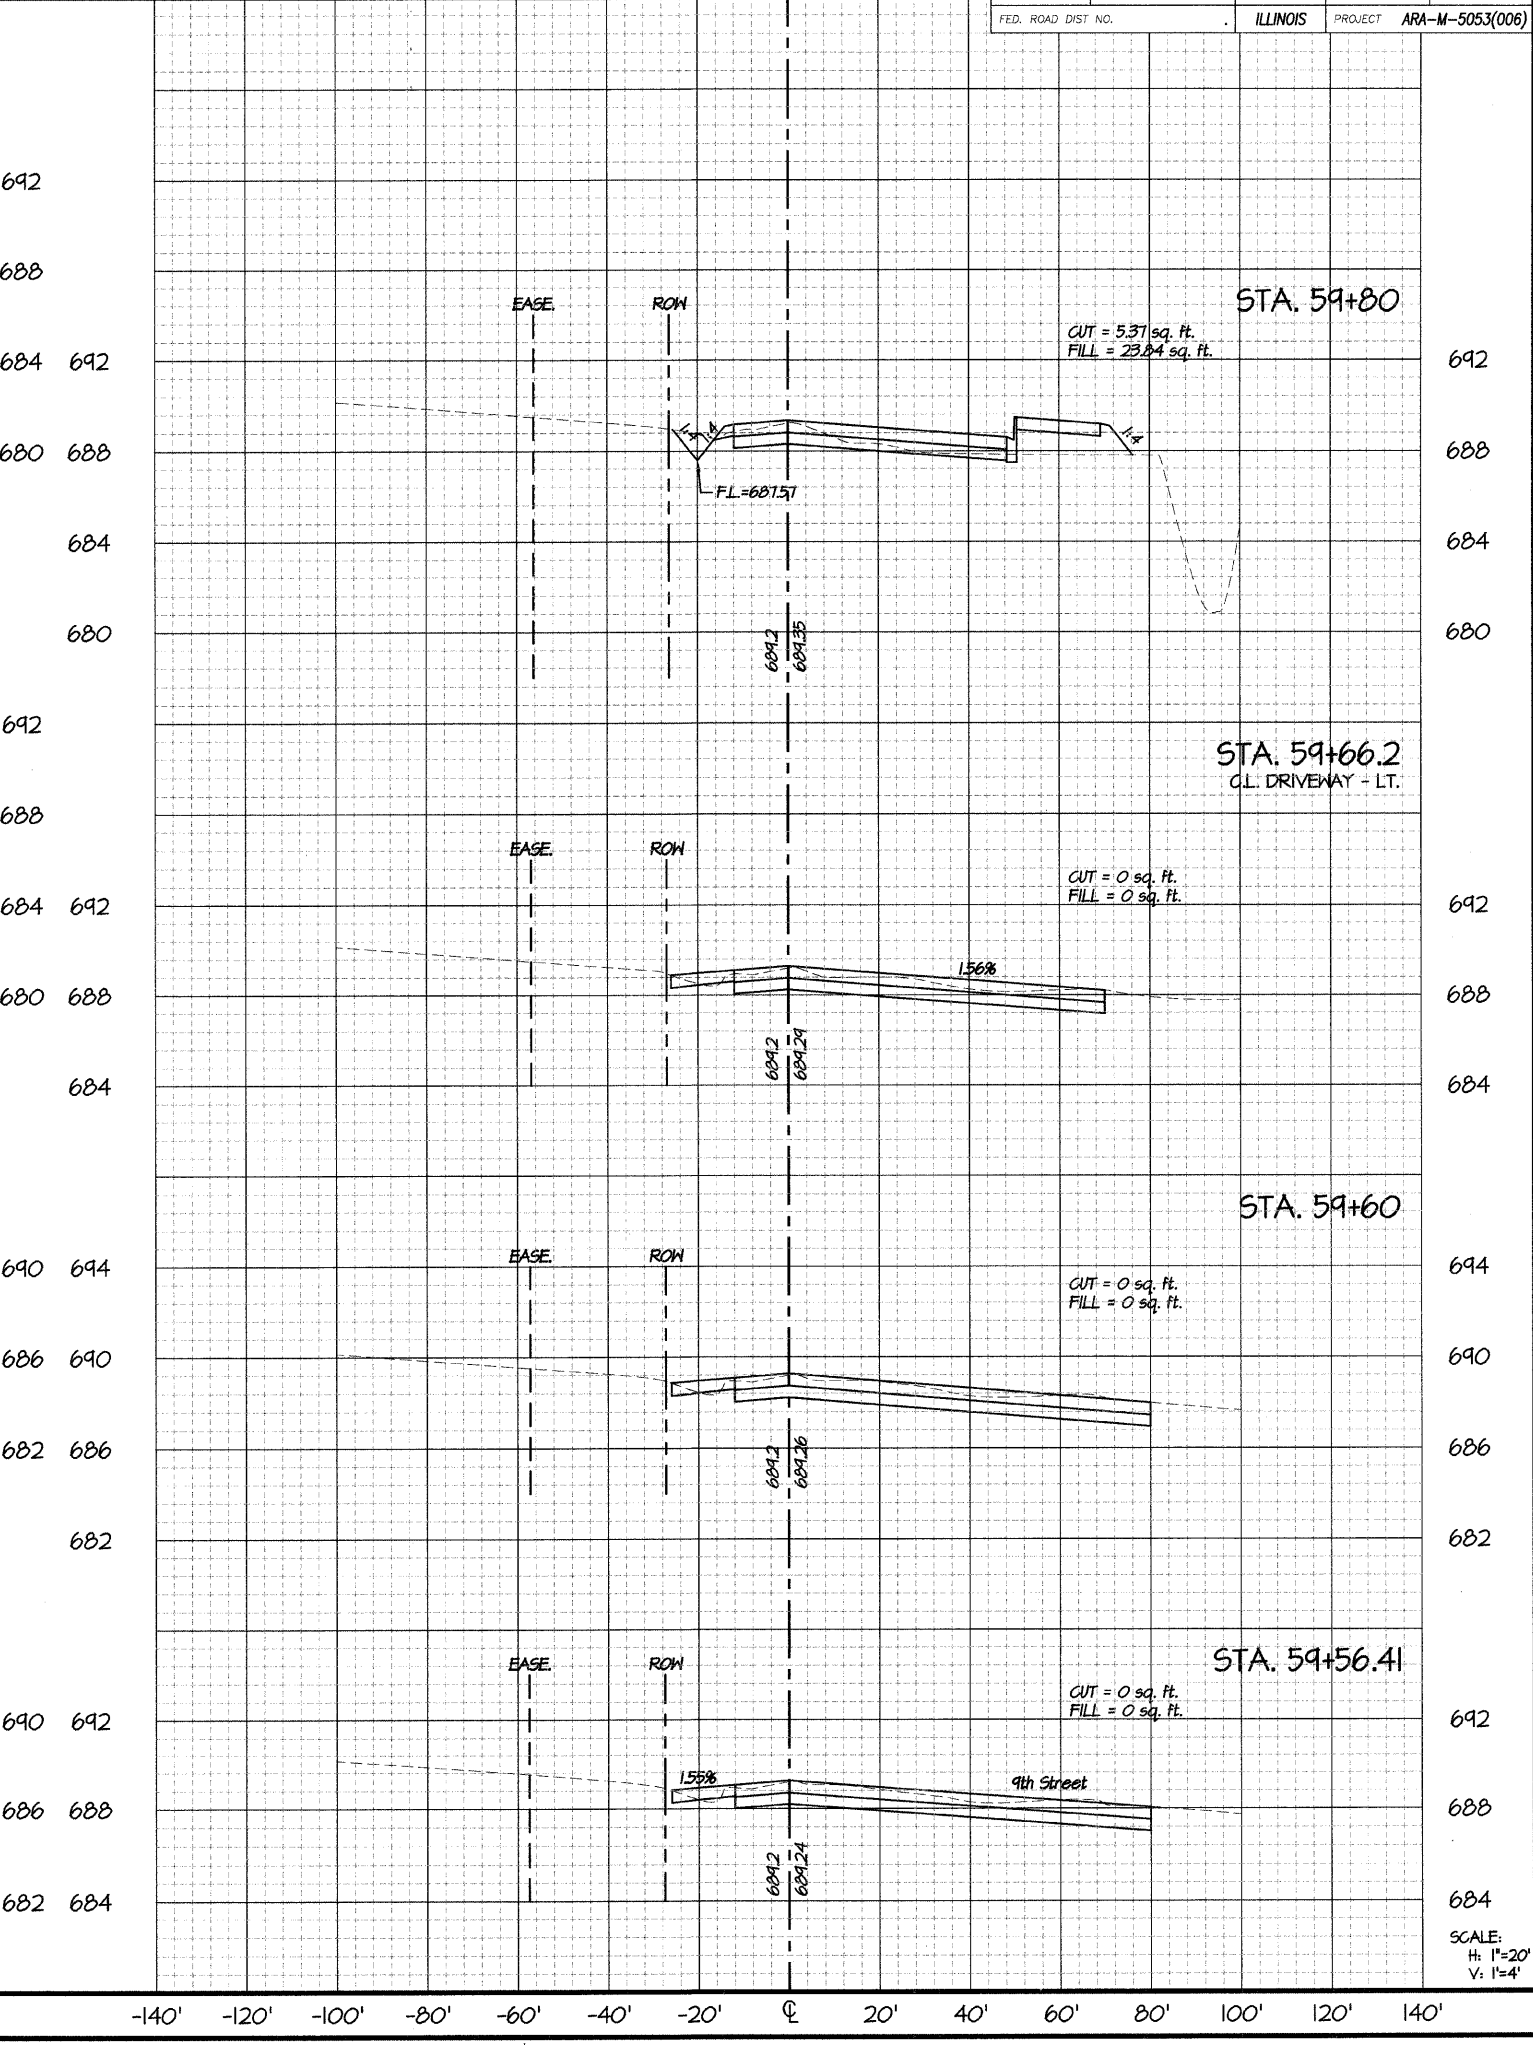


Thu, 21 Jan 2010 - 10:56am Lost Edited By: Reid Tarbeck Drawing Name: P:\2009\11584 PANA\DWG\11584-3\X5-x.dwg

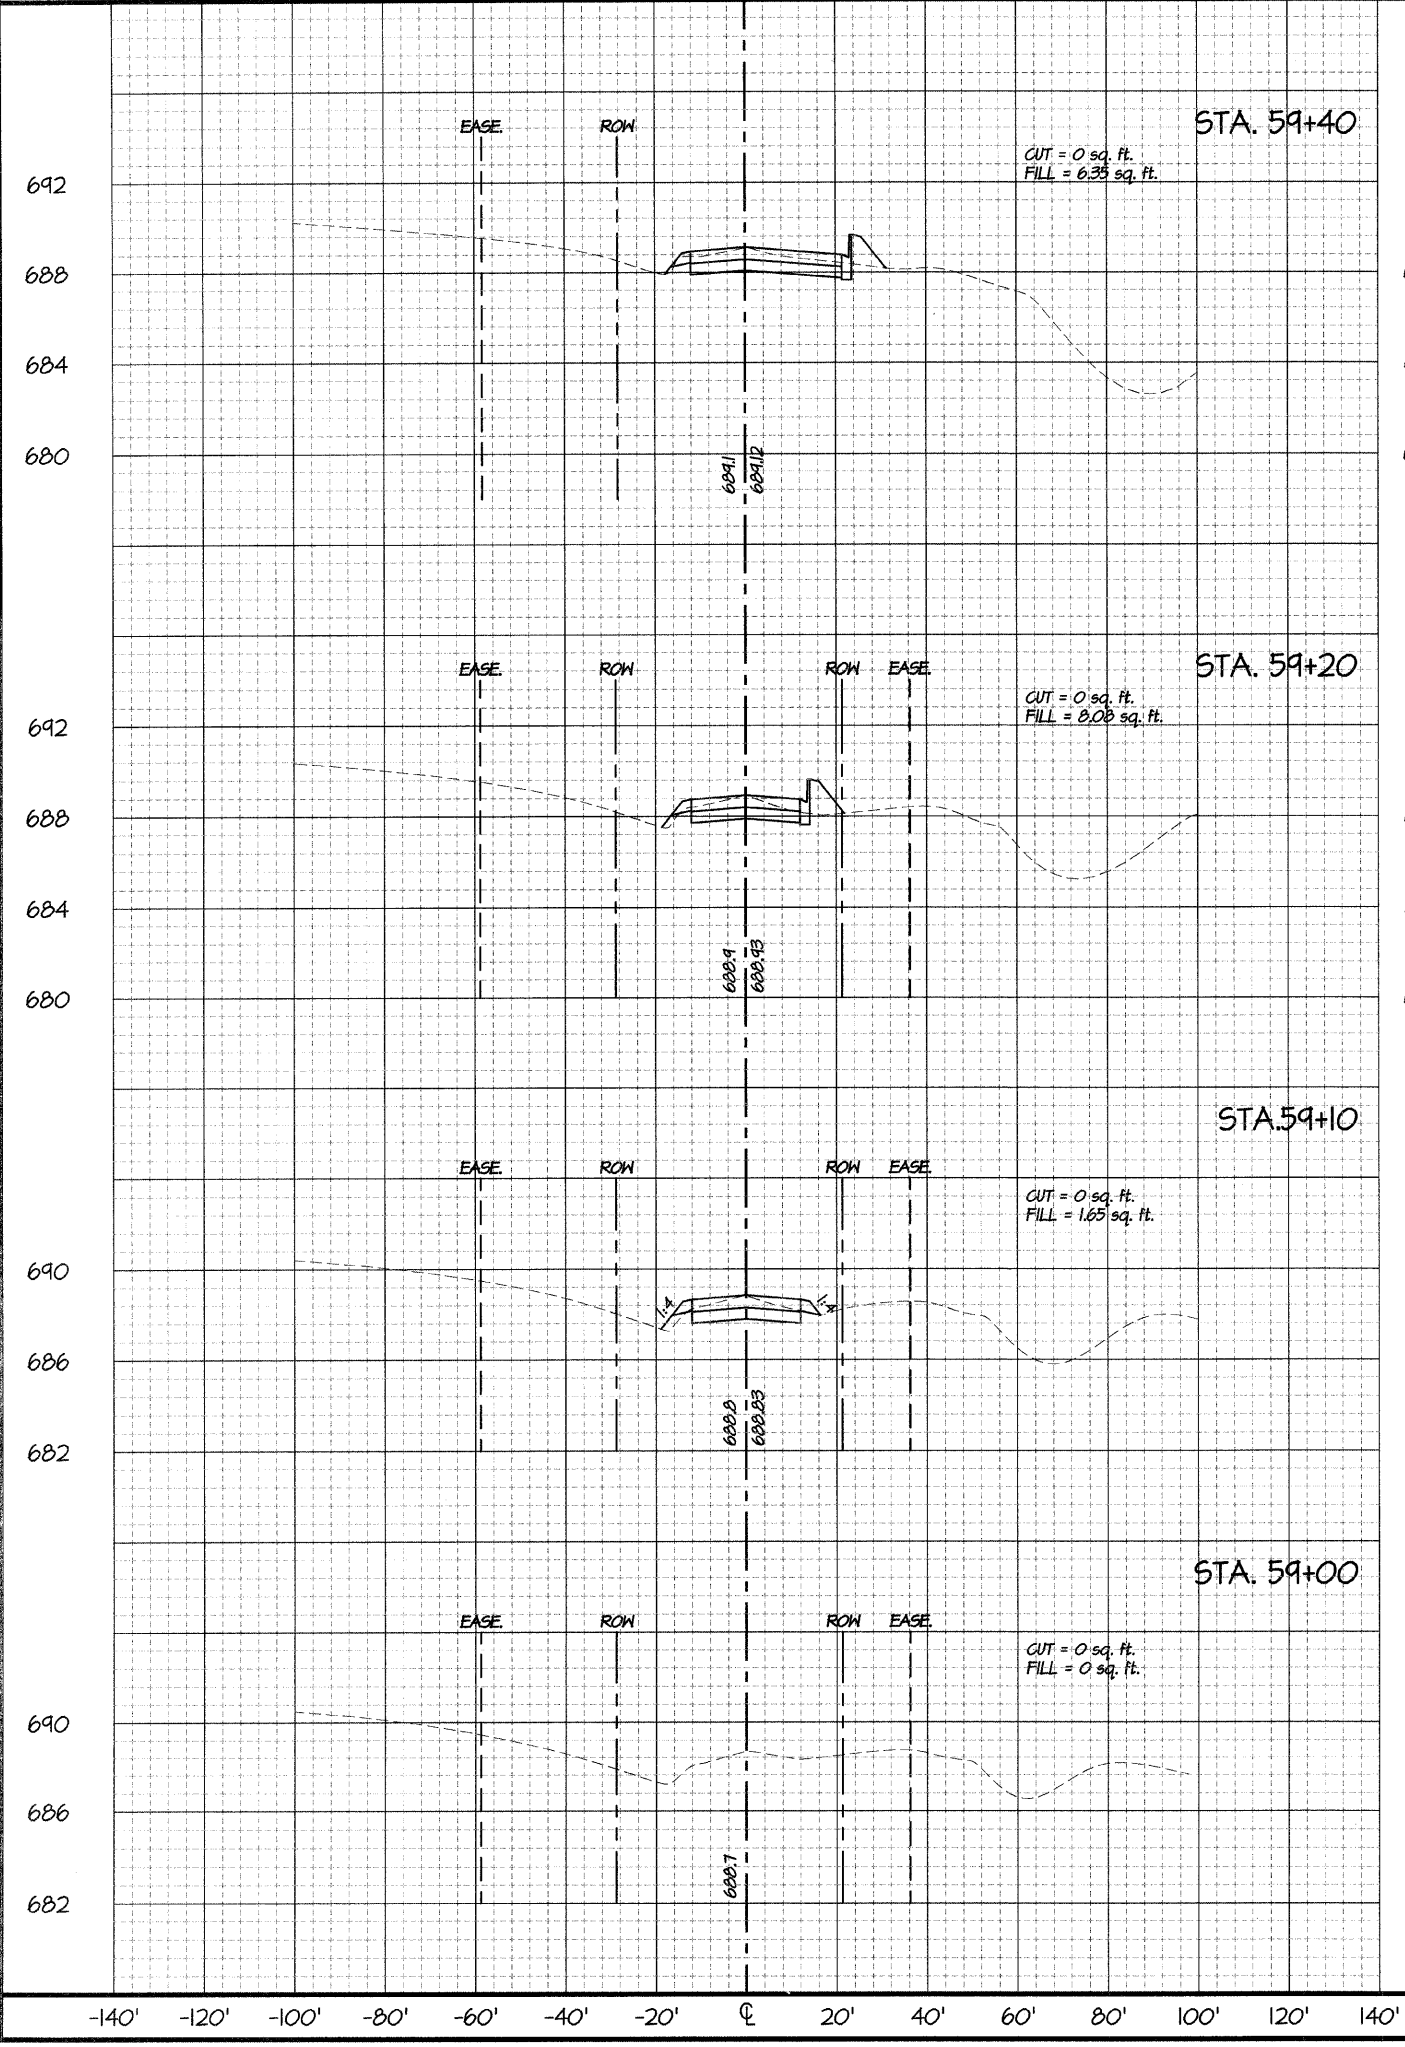

REVISIONS

NO.	DATE	APPR.	DESCRIPTION
1	01/19/10	AKL	PER DOT COMMENTS

SCALE: 1" = 20'

DRAWN BY: AKL
DATE: 2009 AUG 29

CHECKED BY: AKL
DATE: 2009 AUG 29

CHESTNUT STREET IMPROVEMENTS
FROM 7th STREET TO 9th STREET
PANA, ILLINOIS
F.A.U. ROUTE 7944 - SECTION 96-00046-00-PV
CROSS SECTIONS: STA. 59+00 - STA. 59+80

ENGINEERS, INC.
CONSULTING ENGINEERS
2520 W. 111th St., Suite 100
P.O. Box 1000, P.O. Box 1000
PANA, ILLINOIS 62528
(217) 877-2100 • FAX (217) 877-8816
PROFESSIONAL DESIGN FIRM #184-001101
EXPIRES: 04/30/2011

PROJECT NO. **911584**

DATE STAMP **2009 NOV 30**

SHEET NUMBER **10/17**

SCALE: H: 1"=20' V: 1"=4'