
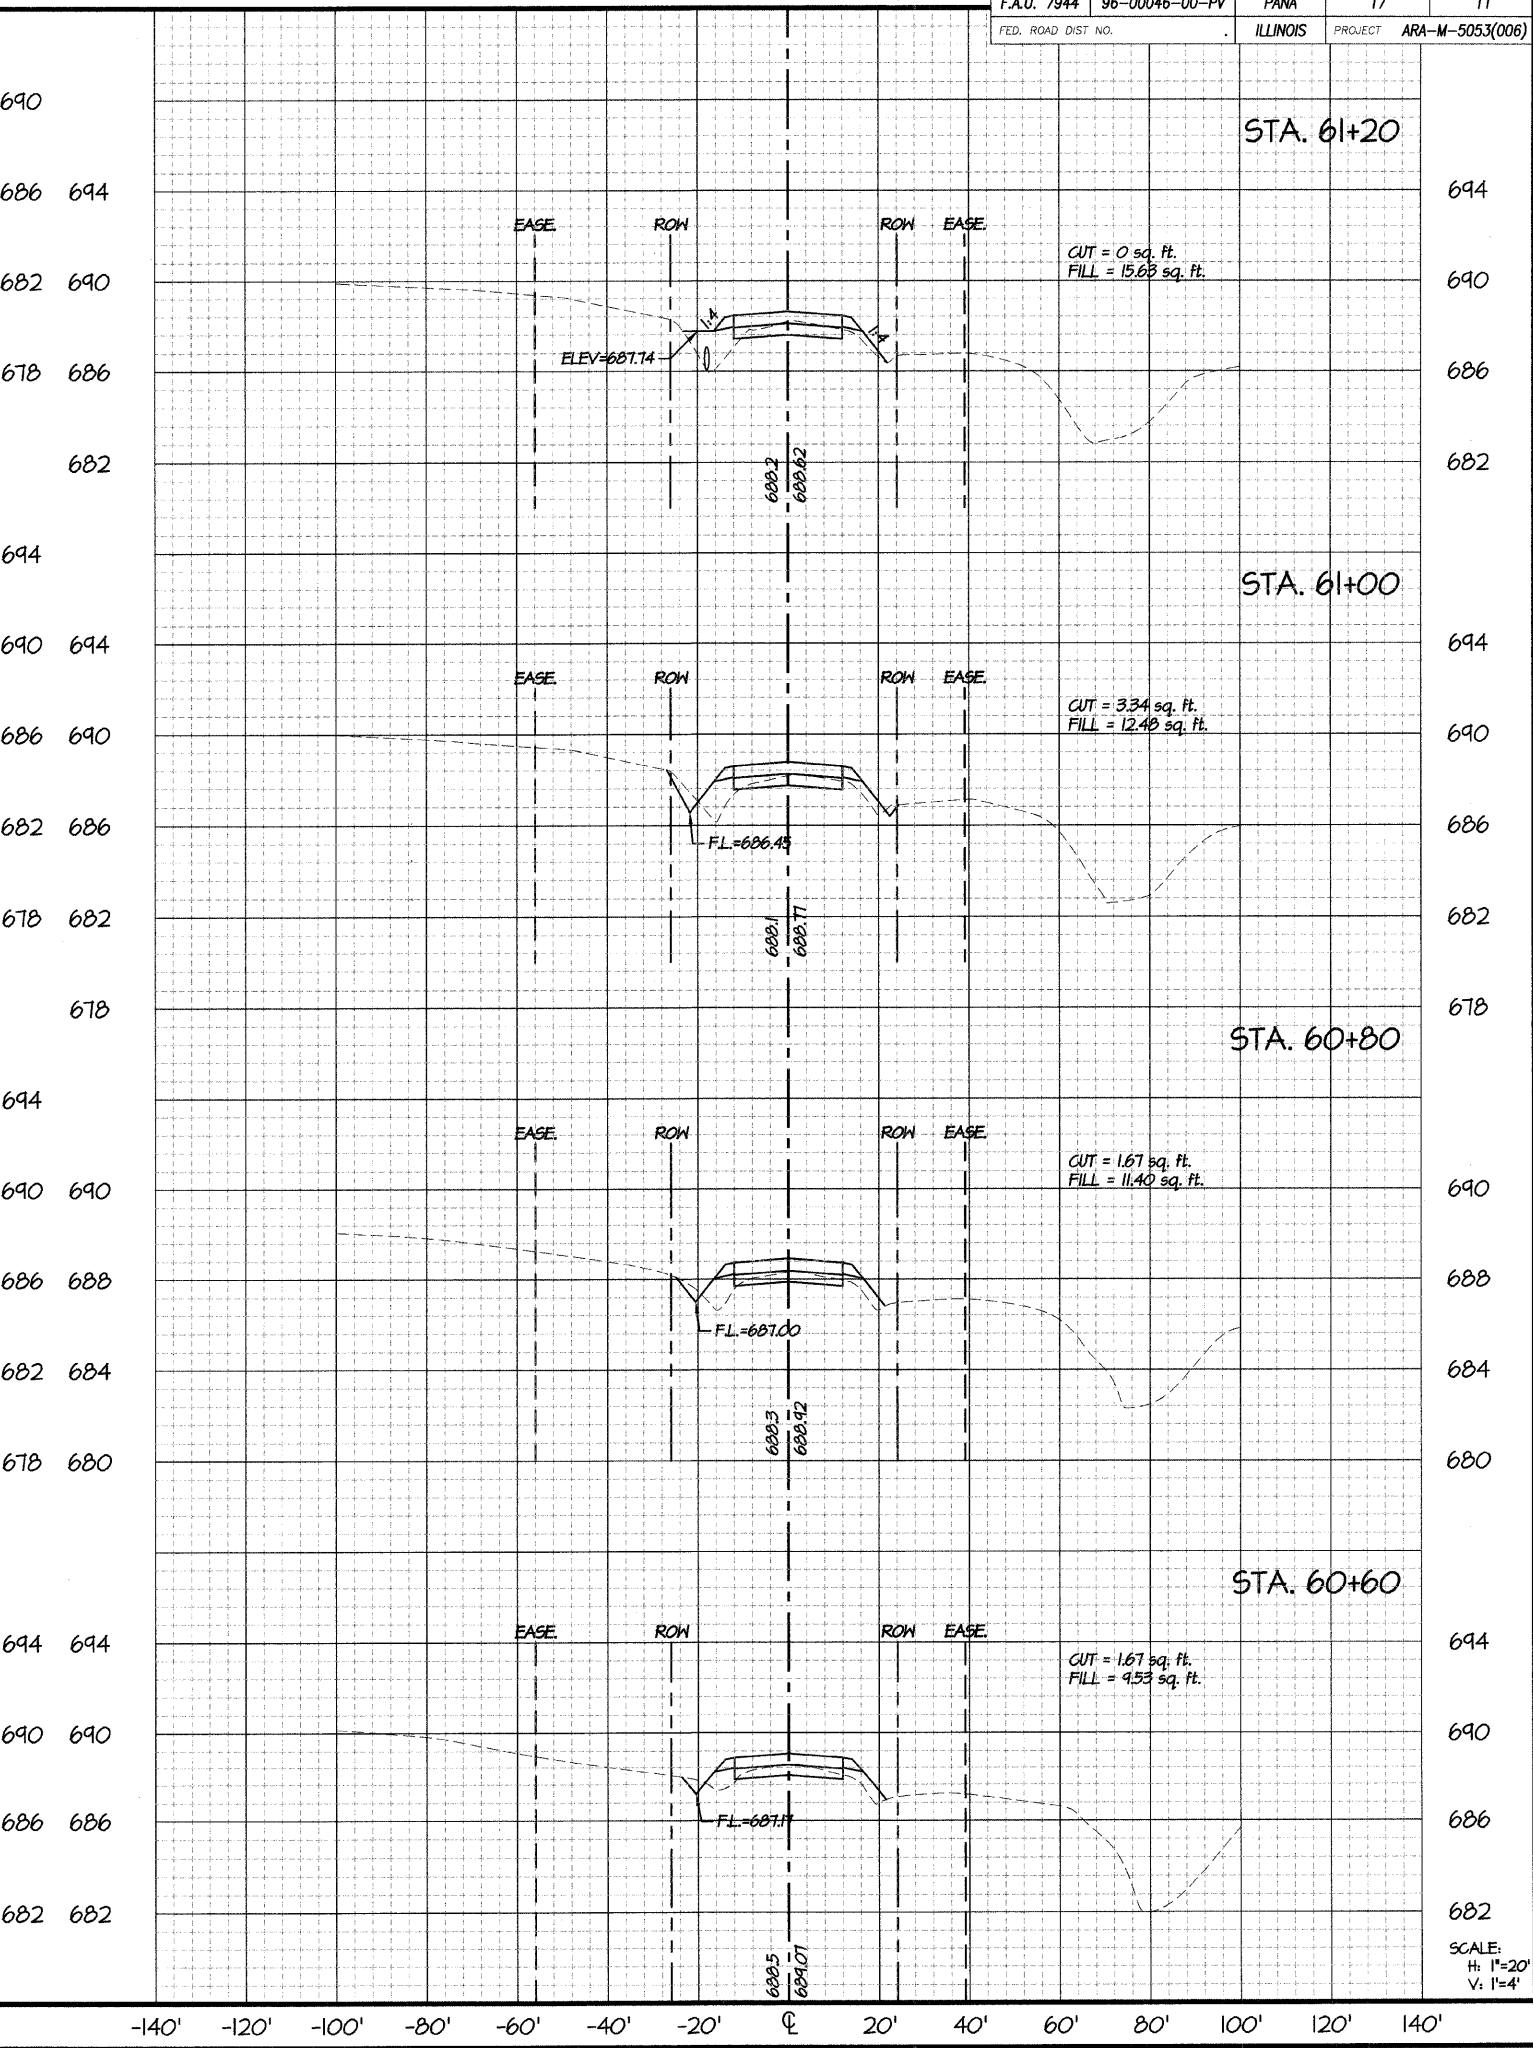


Thu, 21 Jan 2010 - 10:56am Last Edited By: Reid Torbeck Drawing Name: P:\2009\911584 PANA\DWG\911584-3\5-x.dwg

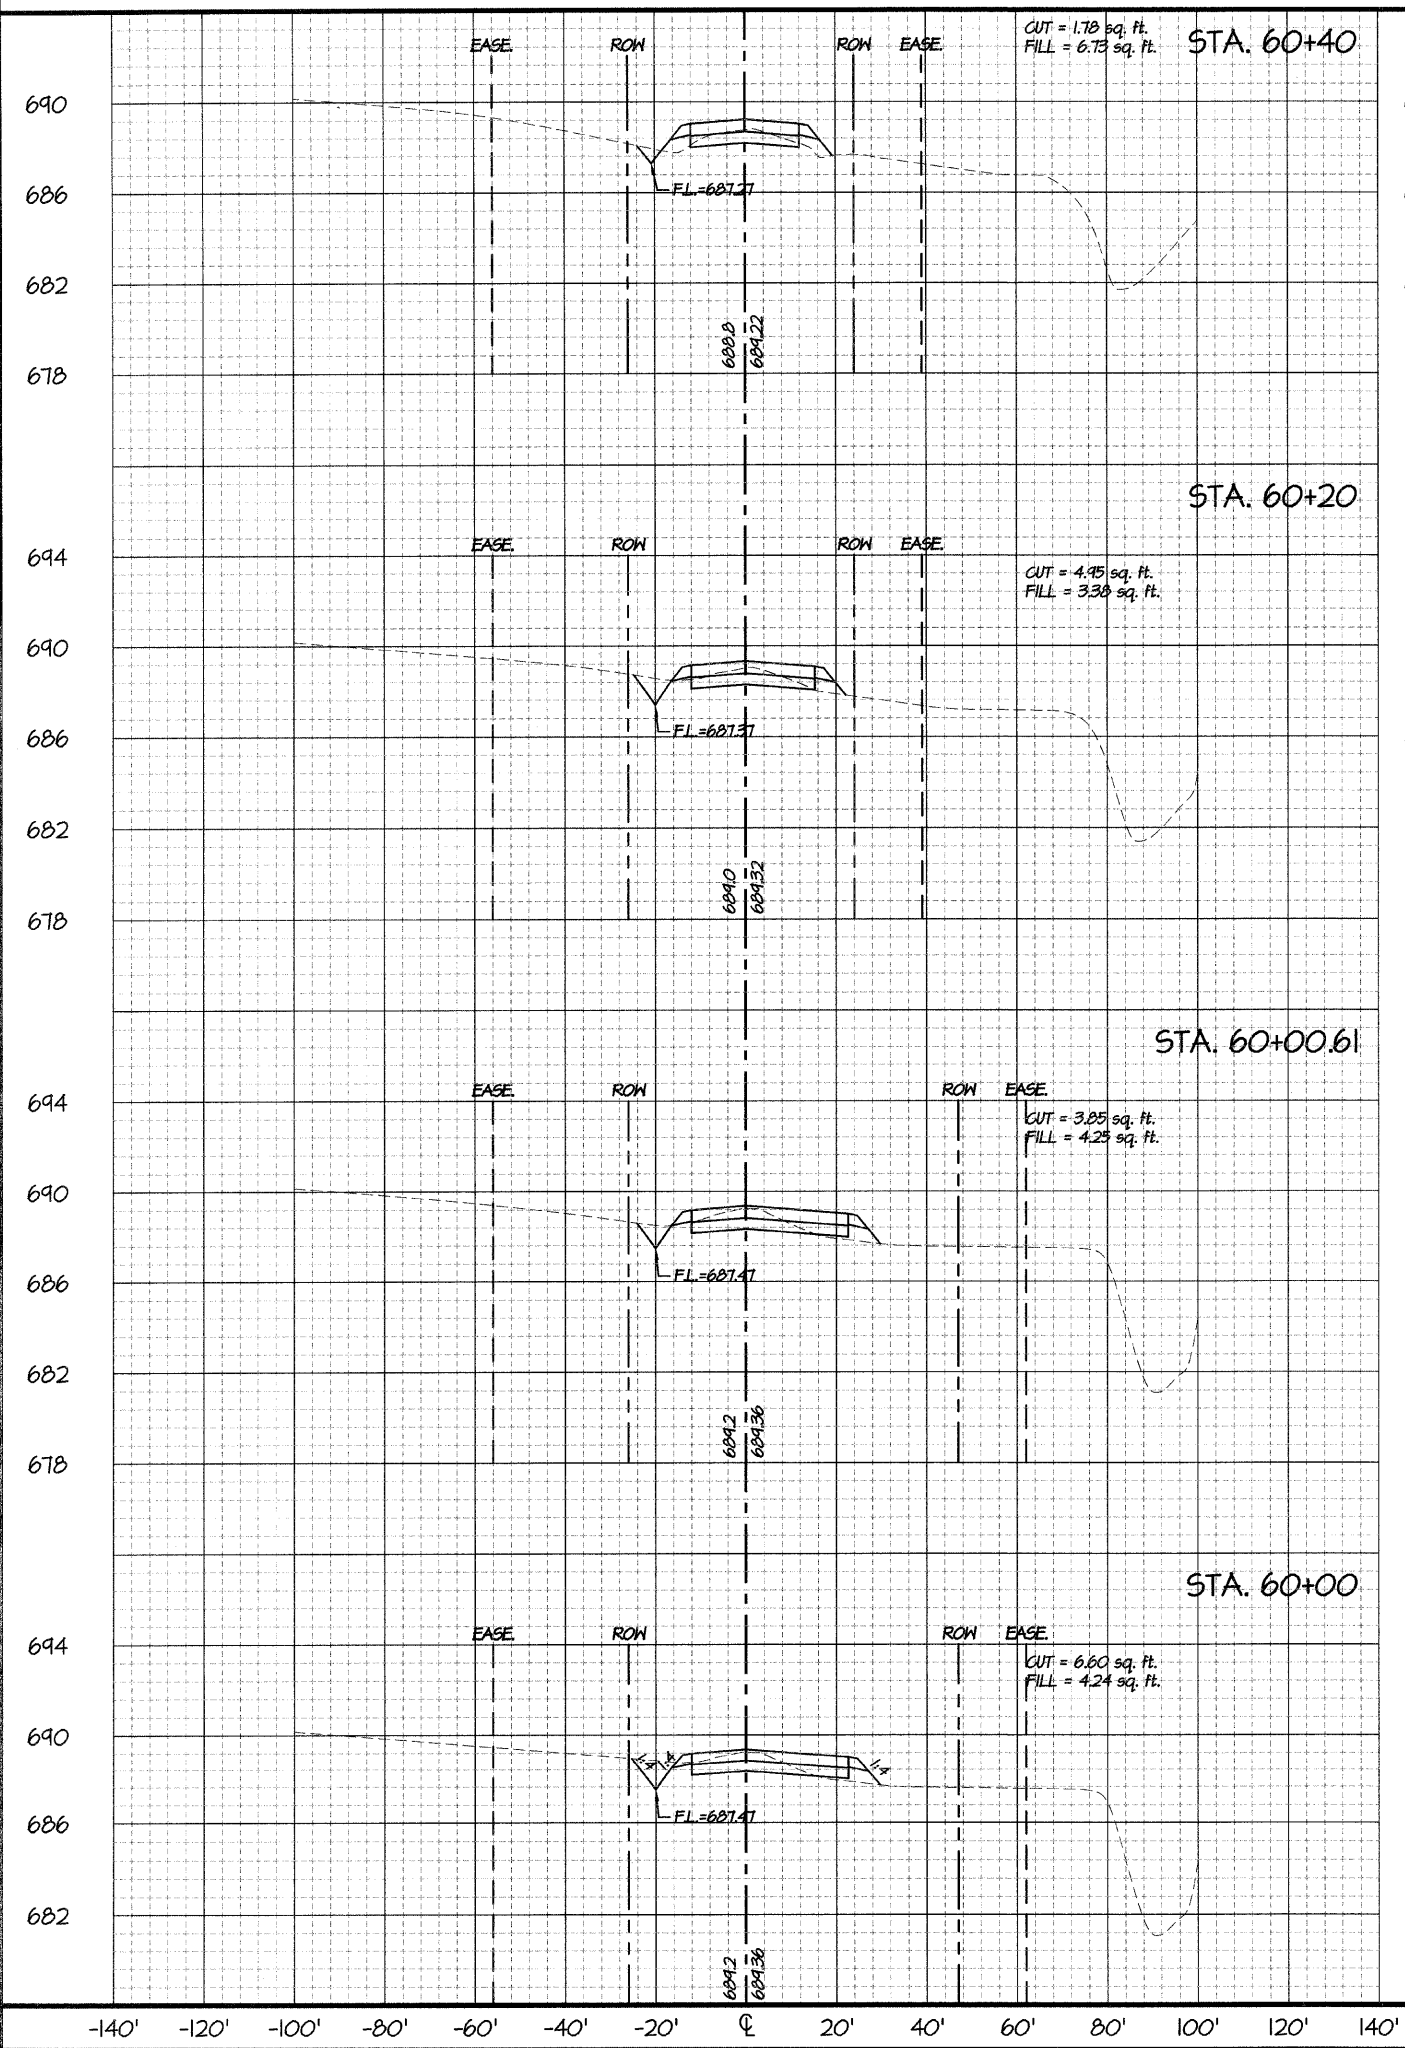

F.A.U. 7944 96-00046-00-PV PANA 17 11
 FED. ROAD DIST. NO. ILLINOIS PROJECT ARA-M-5053(006)

REVISIONS	
NO.	DATE
1	01/19/10

SCALE: 1" = 20'

DRAWN BY: AKI
 CHECKED BY: AKI
 DATE: 2009 AUG 29
 DATE: 2009 AUG 29

PROJECT
 CHESTNUT STREET IMPROVEMENTS
 FROM 7th STREET TO 9th STREET
 PANA, ILLINOIS
 F.A.U. ROUTE 7944 - SECTION 96-00046-00-PV
 CROSS SECTIONS: STA. 60+00 - STA. 61+20

ENGINEERS, INC.
 CONSULTING ENGINEERS
 1115 W. WASHINGTON ST., SUITE 200
 DECATUR, ILLINOIS 62526
 (217) 877-2100 • FAX (217) 877-4818
 PROFESSIONAL DESIGN FIRM #184-00101
 EXPIRES: 04/30/2011

PROJECT NO. **911584**
 DATE STAMP **2009 NOV 30**
 SHEET NUMBER **11/17**