



Tue, 21 Jan 2010 - 10:57am Last Edited By: Reid Torbeck Drawing Name: P:\2009\911584 PANA\DWG\911584-3X5-x.dwg

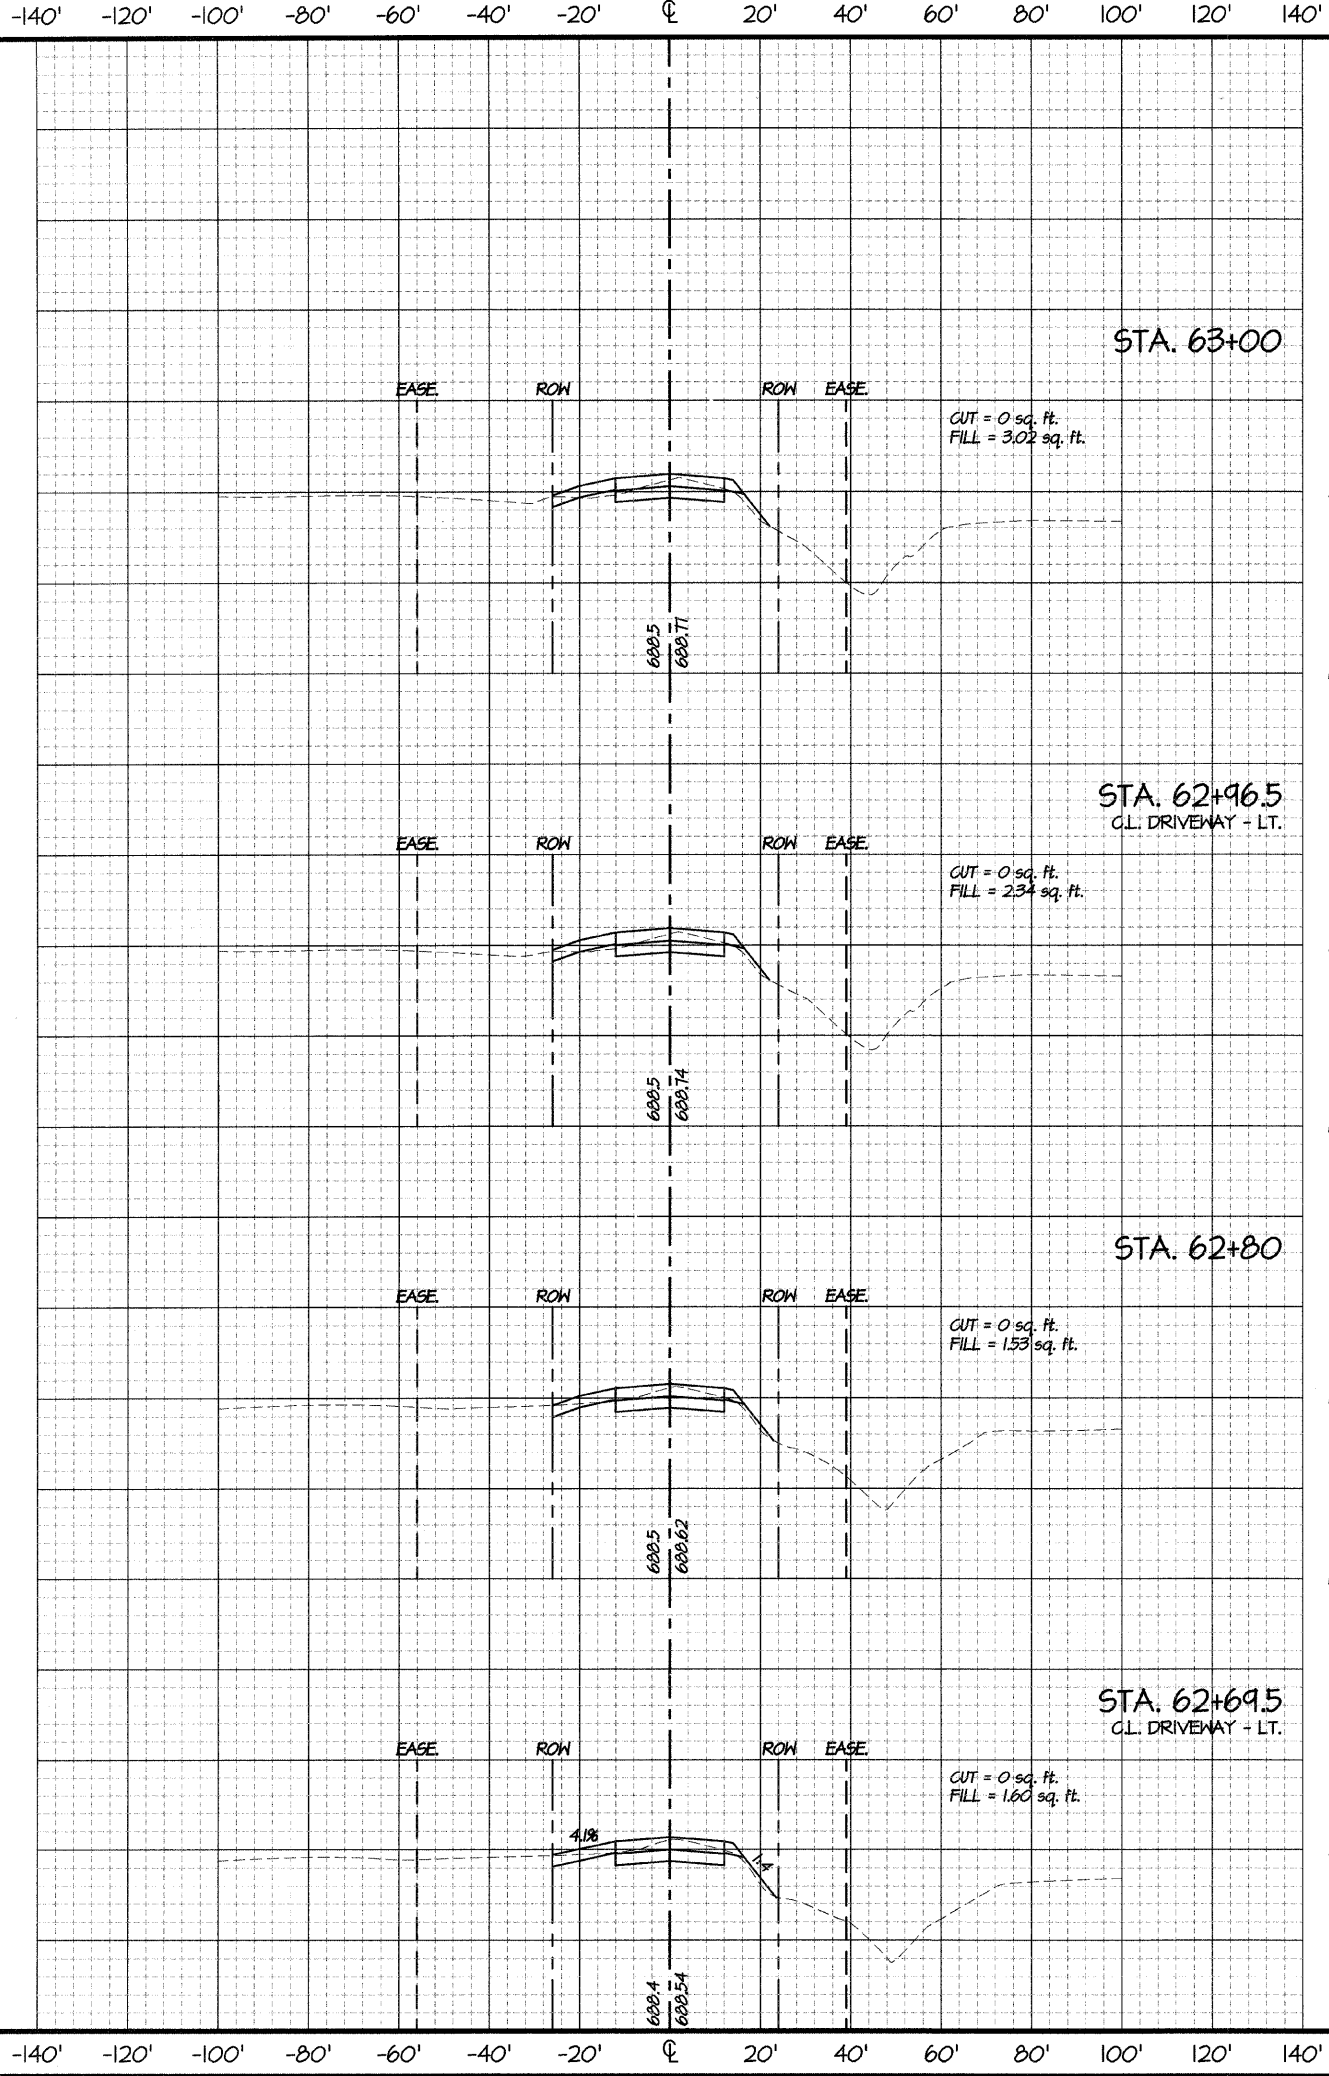

-140' -120' -100' -80' -60' -40' -20' 0' 20' 40' 60' 80' 100' 120' 140'

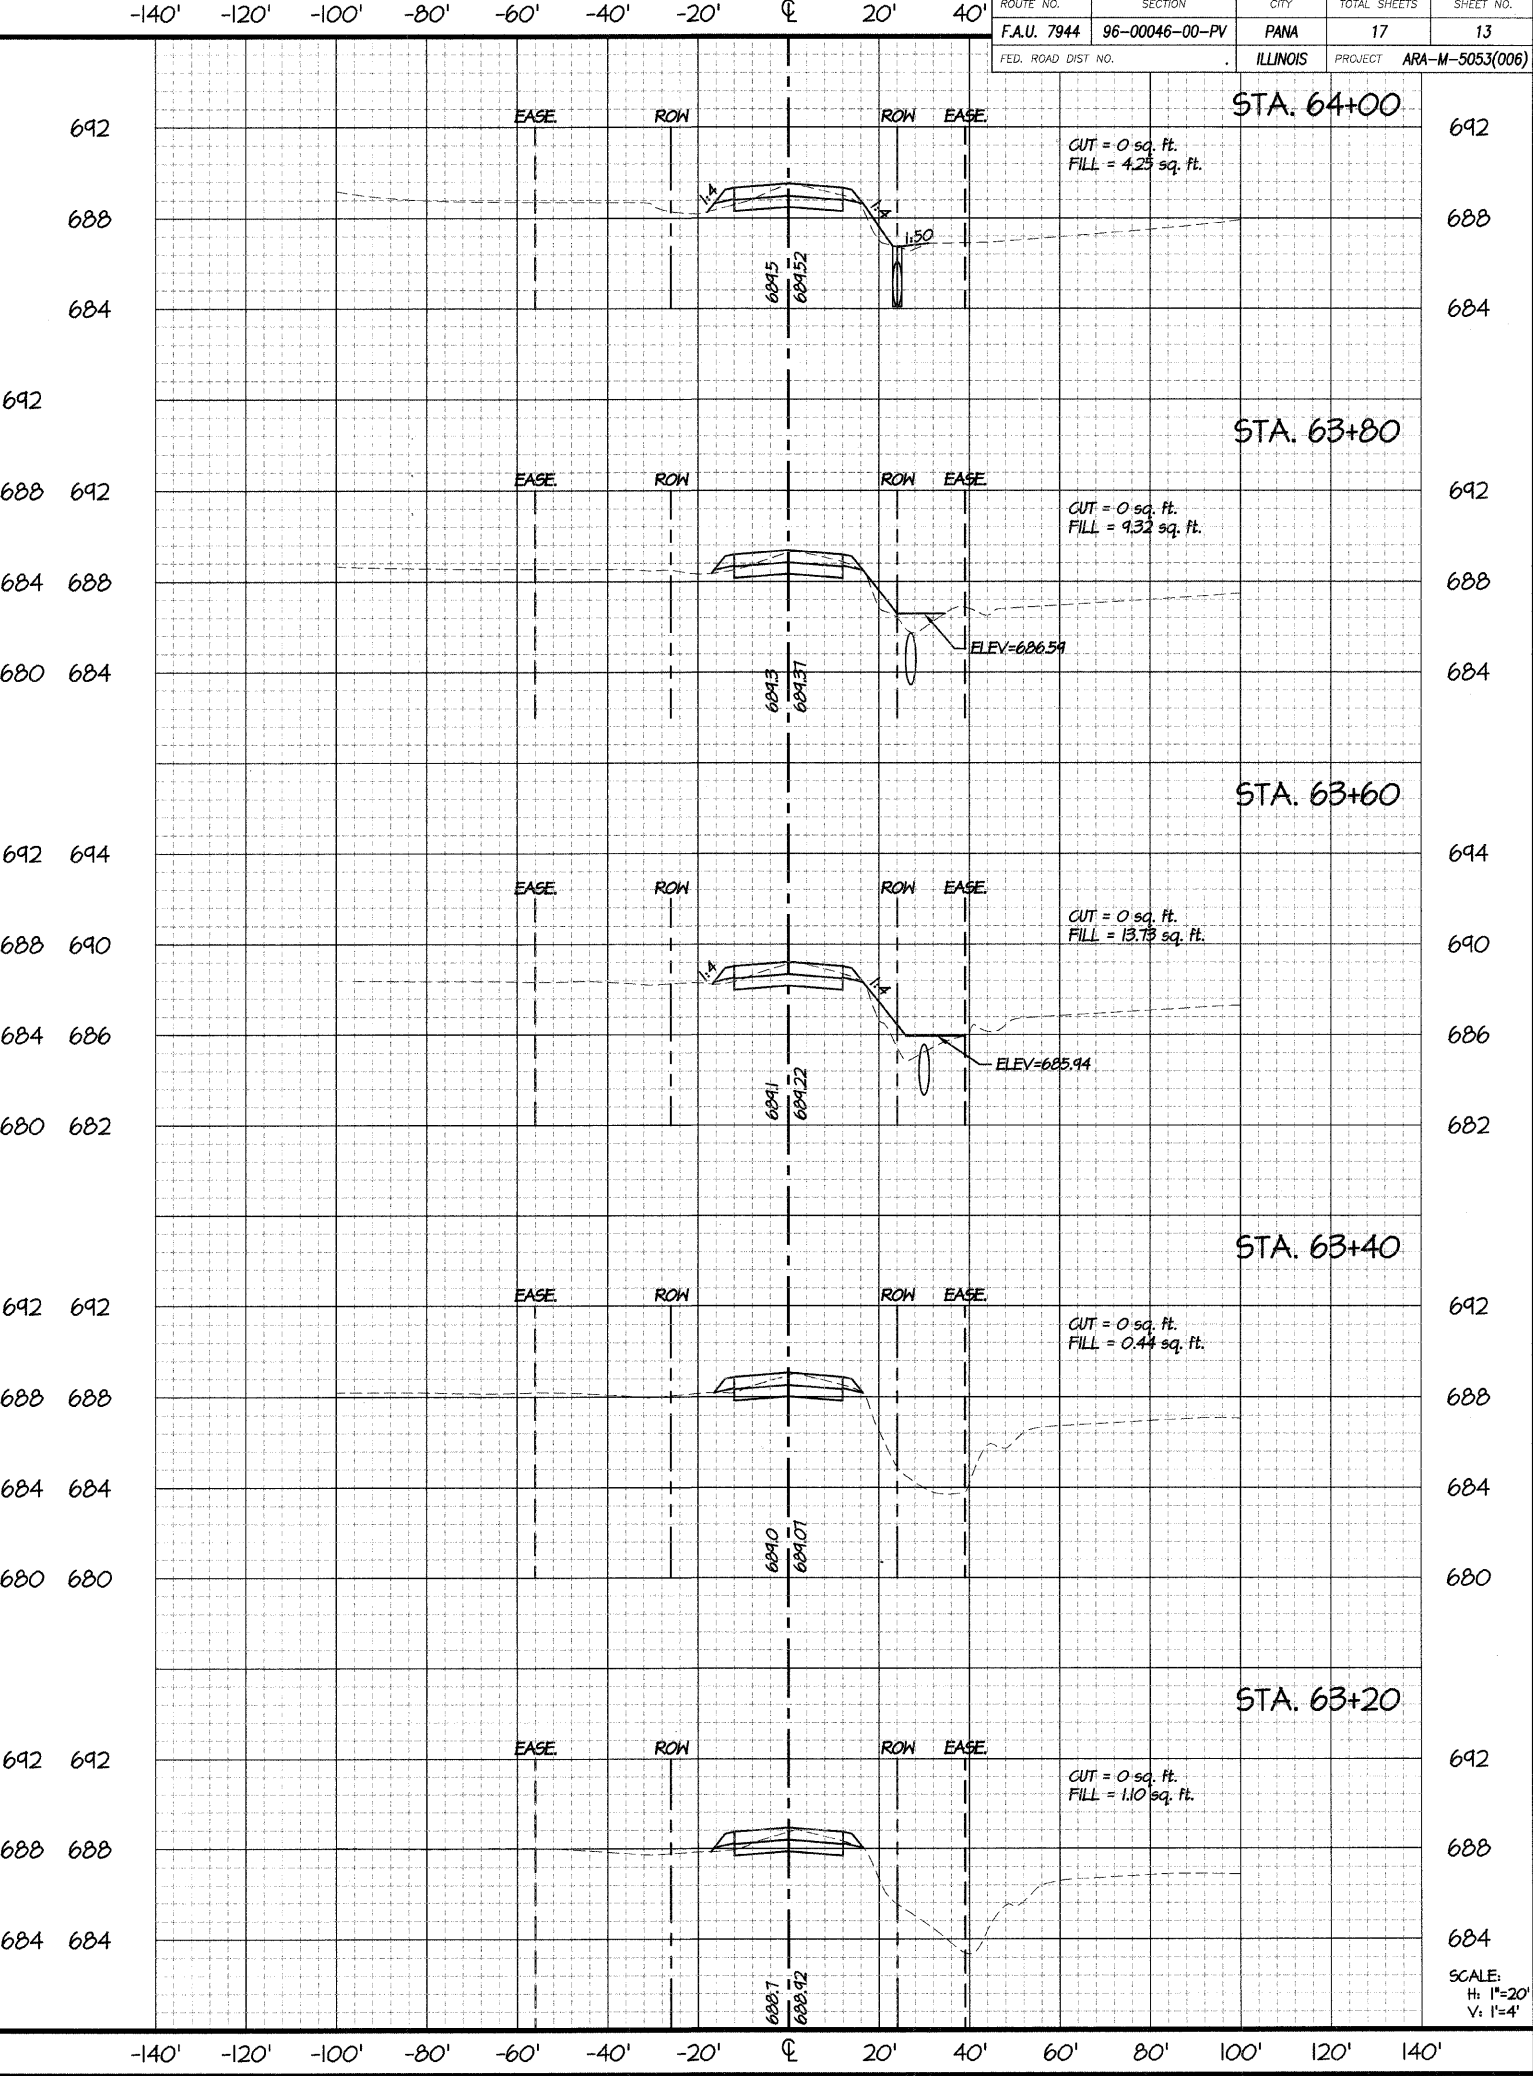

-140' -120' -100' -80' -60' -40' -20' 0' 20' 40' 60' 80' 100' 120' 140'

ROUTE NO. SECTION CITY TOTAL SHEETS SHEET NO.
F.A.U. 7944 96-00046-00-PV PANA 17 13
FED. ROAD DIST NO. ILLINOIS PROJECT ARA-M-5053(006)

STAMP

52612
AKL
ILLINOIS
LICENSE EXPIRES: 11/30/2011

REVISIONS

NO.	DATE	APPR	DESCRIPTION
1	01.19.10	AKL	PER IDOT COMMENTS

SCALE: 1" = 20'

DRAWN BY: AKL
DATE: 2009 AUG 29

CHECKED BY: AKL
DATE: 2009 AUG 29

PROJECT

CHESTNUT STREET IMPROVEMENTS
FROM 7th STREET TO 9th STREET
PANA, ILLINOIS
F.A.U. ROUTE 7944 - SECTION 96-00046-00-PV
CROSS SECTIONS: STA. 62+69 - STA. 64+00

ENGINEERS, INC.
CONSULTING ENGINEERS
200 S. WASHINGTON ST., 3RD FLOOR
DECATUR, ILLINOIS 62526
(317) 877-2100 • FAX (317) 877-4816
PROFESSIONAL DESIGN FIRM #84-001.01 EXPIRES 04/30/2011

PROJECT NO.
911584

DATE STAMP
2009 NOV 30

SHEET NUMBER
13/17

SCALE:
H: 1"=20'
V: 1"=4'