
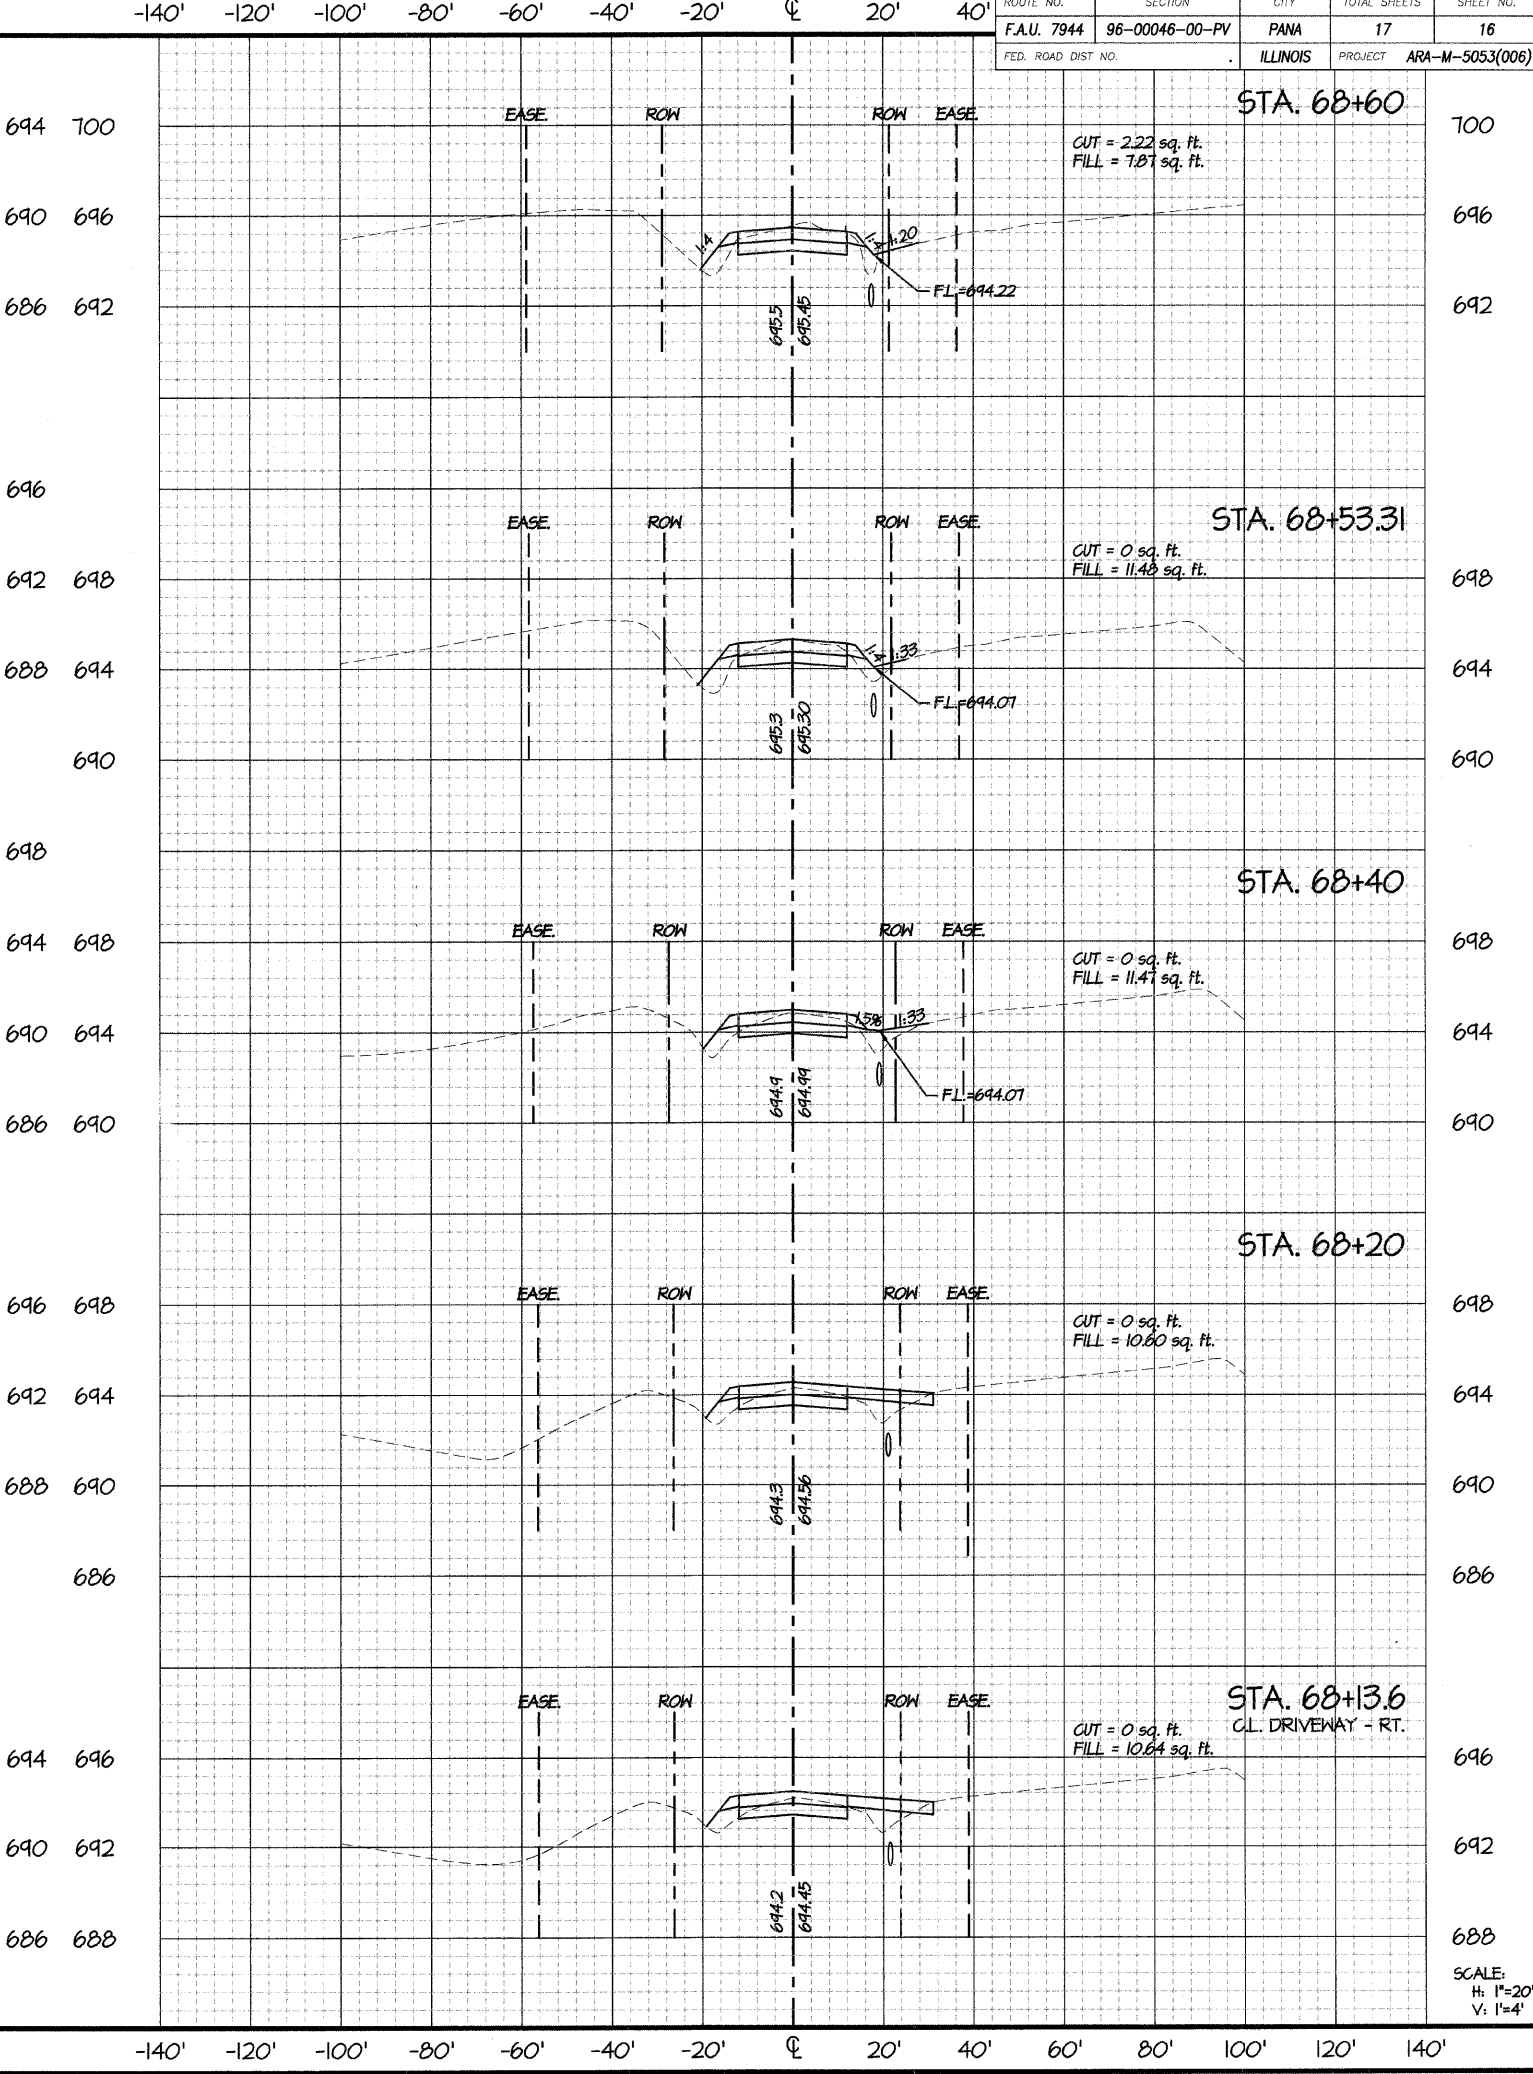


Thu, 21 Jan 2010 - 10:54am Last Edited By: Reid Torbeck Drawing Name: P:\2009\111584_PanaD\New\11584-3X5-x.dwg

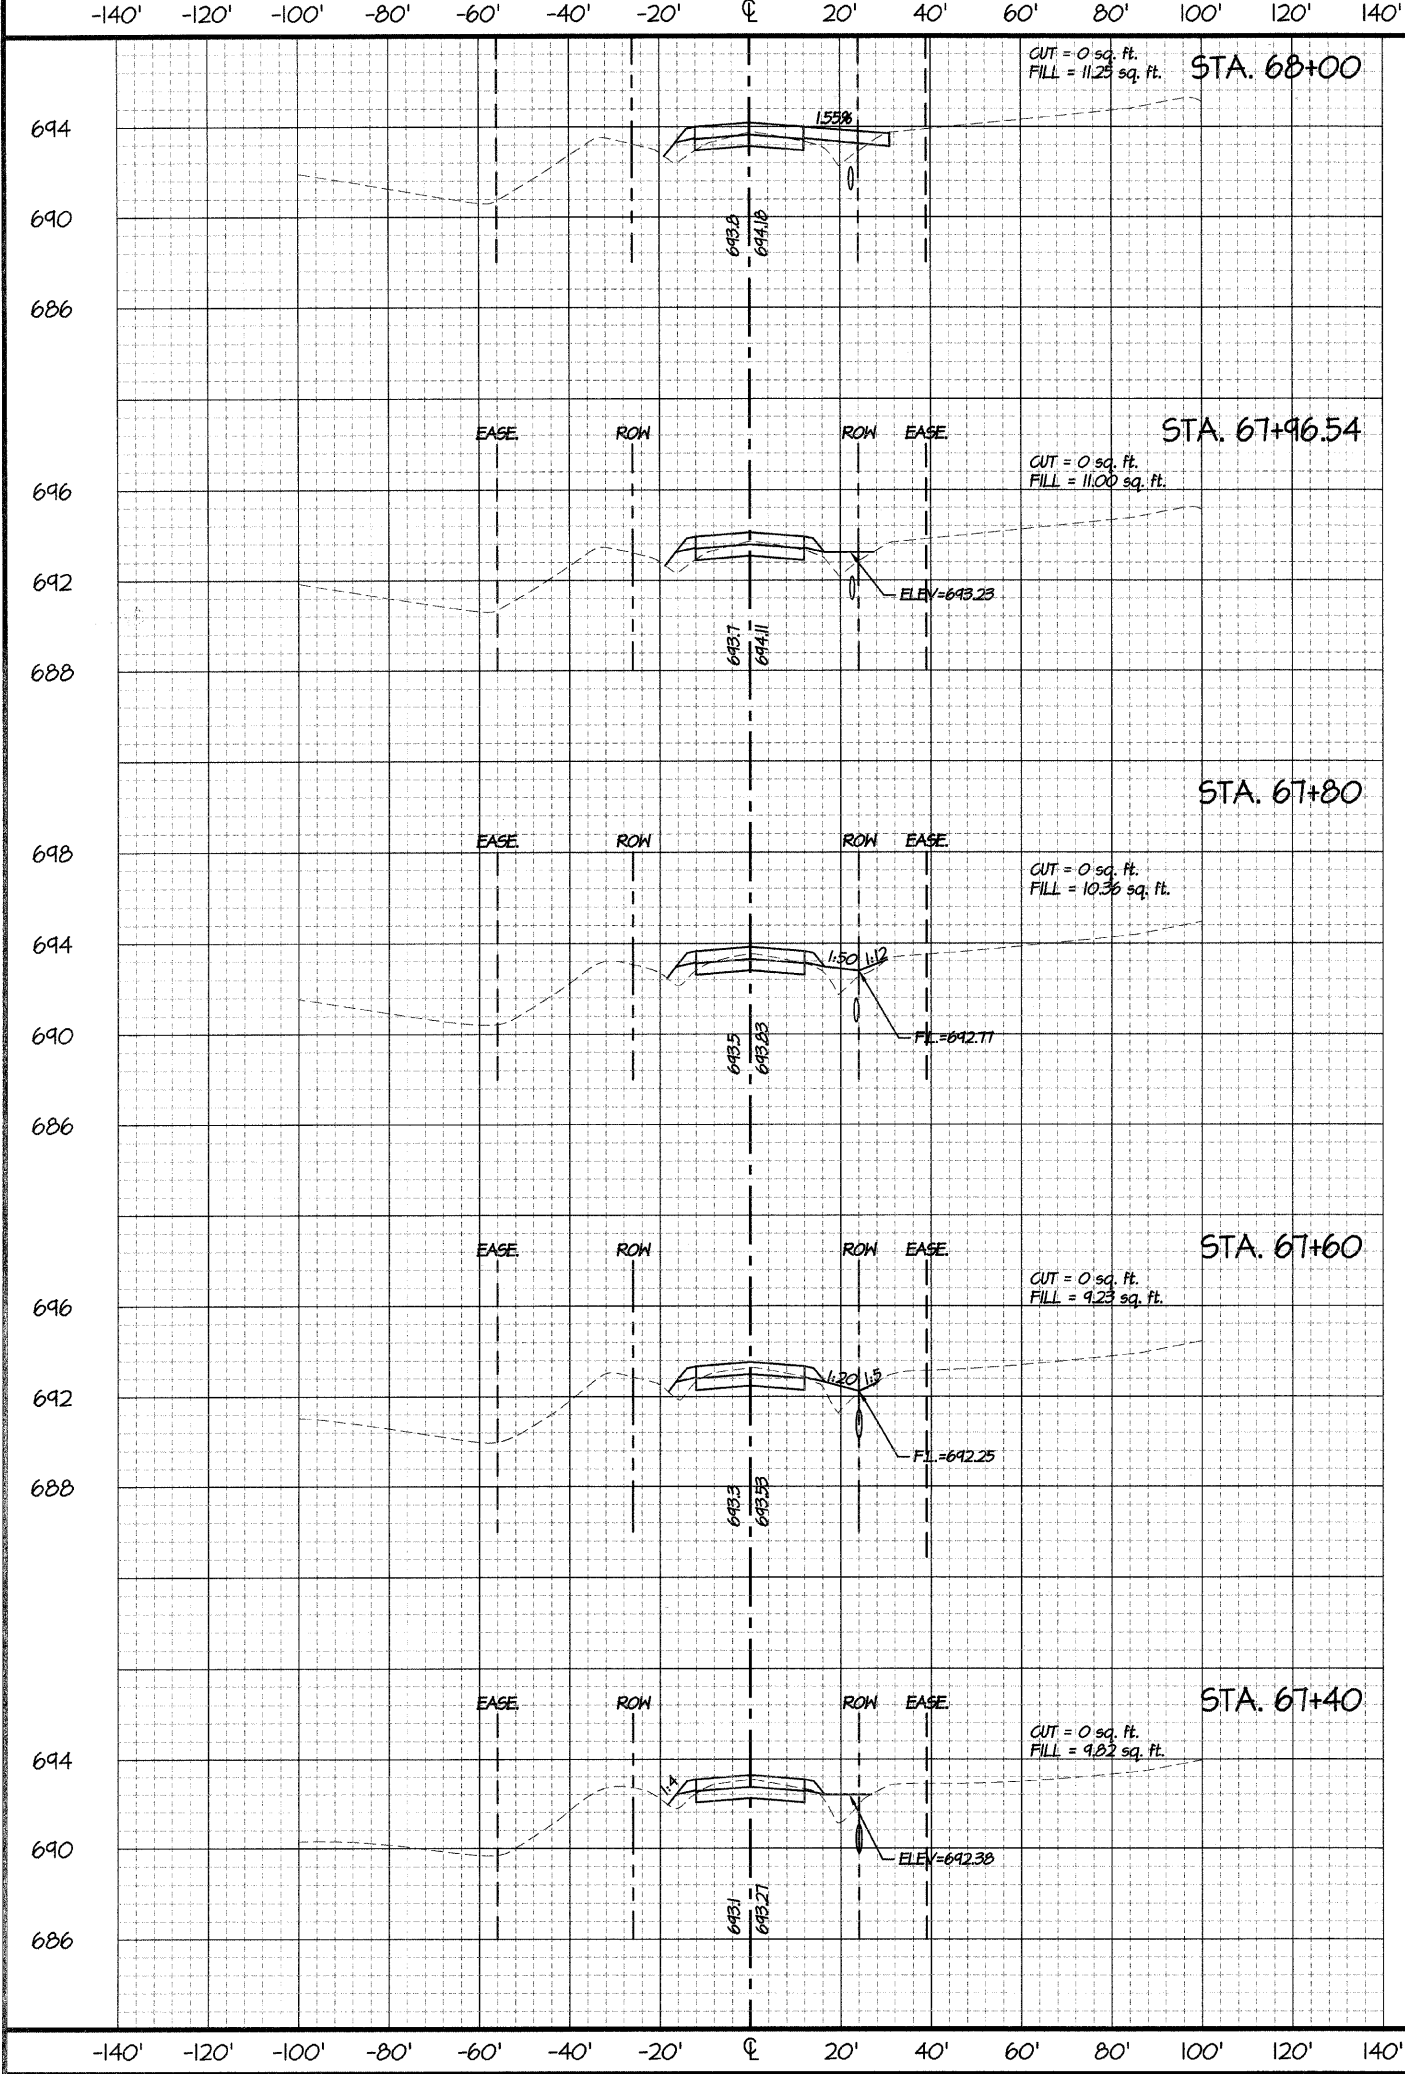

ROUTE NO. F.A.U. 7944 SECTION 96-00046-00-PV CITY PANA TOTAL SHEETS 17 SHEET NO. 16
 FED. ROAD DIST. NO. ILLINOIS PROJECT ARA-M-5053(006)

APRILE K. LYNCH
 52612 REGISTERED PROFESSIONAL ENGINEER OF ILLINOIS
 LICENSE EXPIRES 11/30/2011

STAMP

| NO. | DATE | APPR. | DESCRIPTION |
|-----|----------|-------|-------------------|
| 1 | 01.19.10 | AKL | PER IDOT COMMENTS |

SCALE: 1" = 20'

DRAWN BY: AKL
 CHECKED BY: AKL
 DATE: 2009 AUG 28
 DATE: 2009 AUG 28

PROJECT: CHESTNUT STREET IMPROVEMENTS FROM 7th STREET TO 9th STREET PANA, ILLINOIS
 F.A.U. ROUTE 7944 - SECTION 96-00046-00-PV
 CROSS SECTIONS: STA. 67+40 - STA. 68+60

PROJECT NO. 911584
 DATE STAMP 2009 NOV 30
 SHEET NUMBER 16/17

SCALE: H: 1"=20' V: 1"=4'