
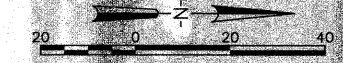
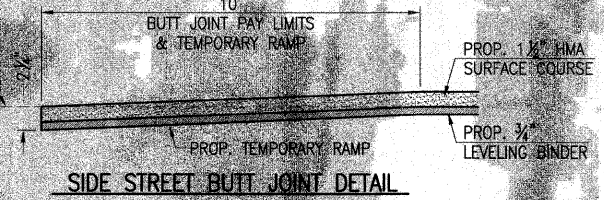
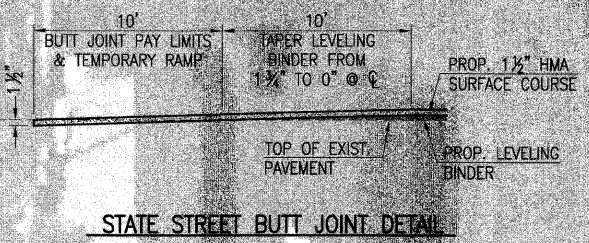


- LEGEND**
- (A) FRAME & LID TO BE ADJUSTED
 - (B) VALVE BOX TO BE ADJUSTED
 - (C) FRAME & GRATE TO BE ADJUSTED
 - CLASS C PATCHES

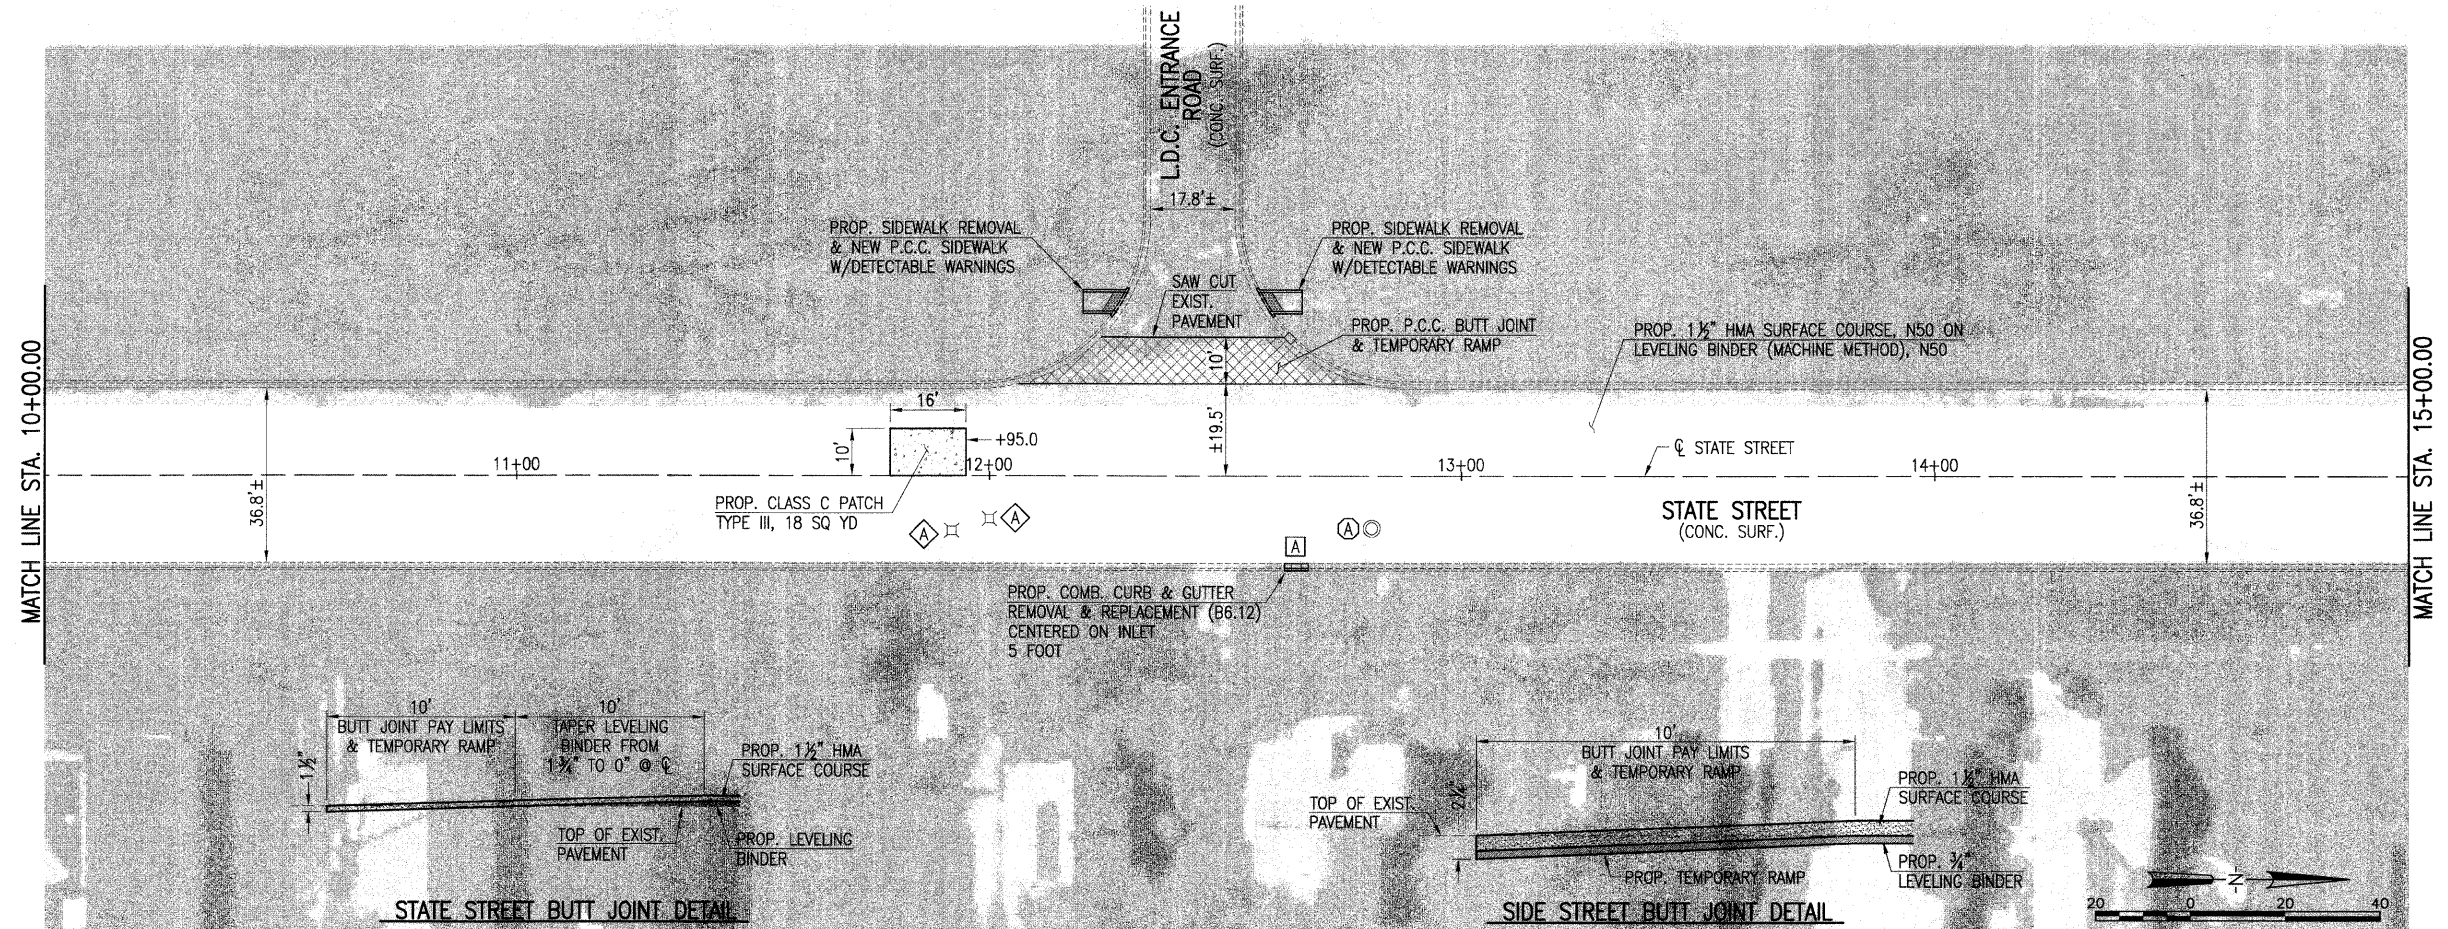

JAN 29, 2010 2:02 PM
 I:\09\095\09L0077\CADD\ROAD\SHEET-C-701002-STATE.DWG

HANSON
 Hanson Professional Services Inc.
 1525 South Sixth Street, Springfield, IL 62703
 Registration No. 194-001084
 © Copyright Hanson Professional Services Inc. 2010

DESIGNED	- BJB	9/4/09	REVISED	- LDK	11/04/09
DRAWN	- BJB	9/4/09	REVISED	-	
CHECKED	- LDK	10/20/09	REVISED	-	
DATE	-	2/01/2010	REVISED	-	

STATE OF ILLINOIS
DEPARTMENT OF TRANSPORTATION

PLAN SHEET - STATE STREET
CITY OF LINCOLN
LOGAN COUNTY, ILLINOIS

SCALE: 1"=20' PAGE 1 OF 3 STA. 5+00.00 TO STA. 15+00.00

F.A.U. RTE.	SECTION	COUNTY	TOTAL SHEETS	SHEET NO.
7718	09-00094-00-RS	LOGAN	10	8
CONTRACT NO.			93526	
FED. ROAD DIST. NO.		ILLINOIS	FED. AID PROJECT	