


FINAL SURVEY	BY	DATE
SURVEYED		
PLOTTED		
NOTE BOOK		
AREAS CHECKED		
NO.		

ORIGINAL SURVEY	BY	DATE
SURVEYED		
PLOTTED		
NOTE BOOK		
AREAS CHECKED		
NO.		

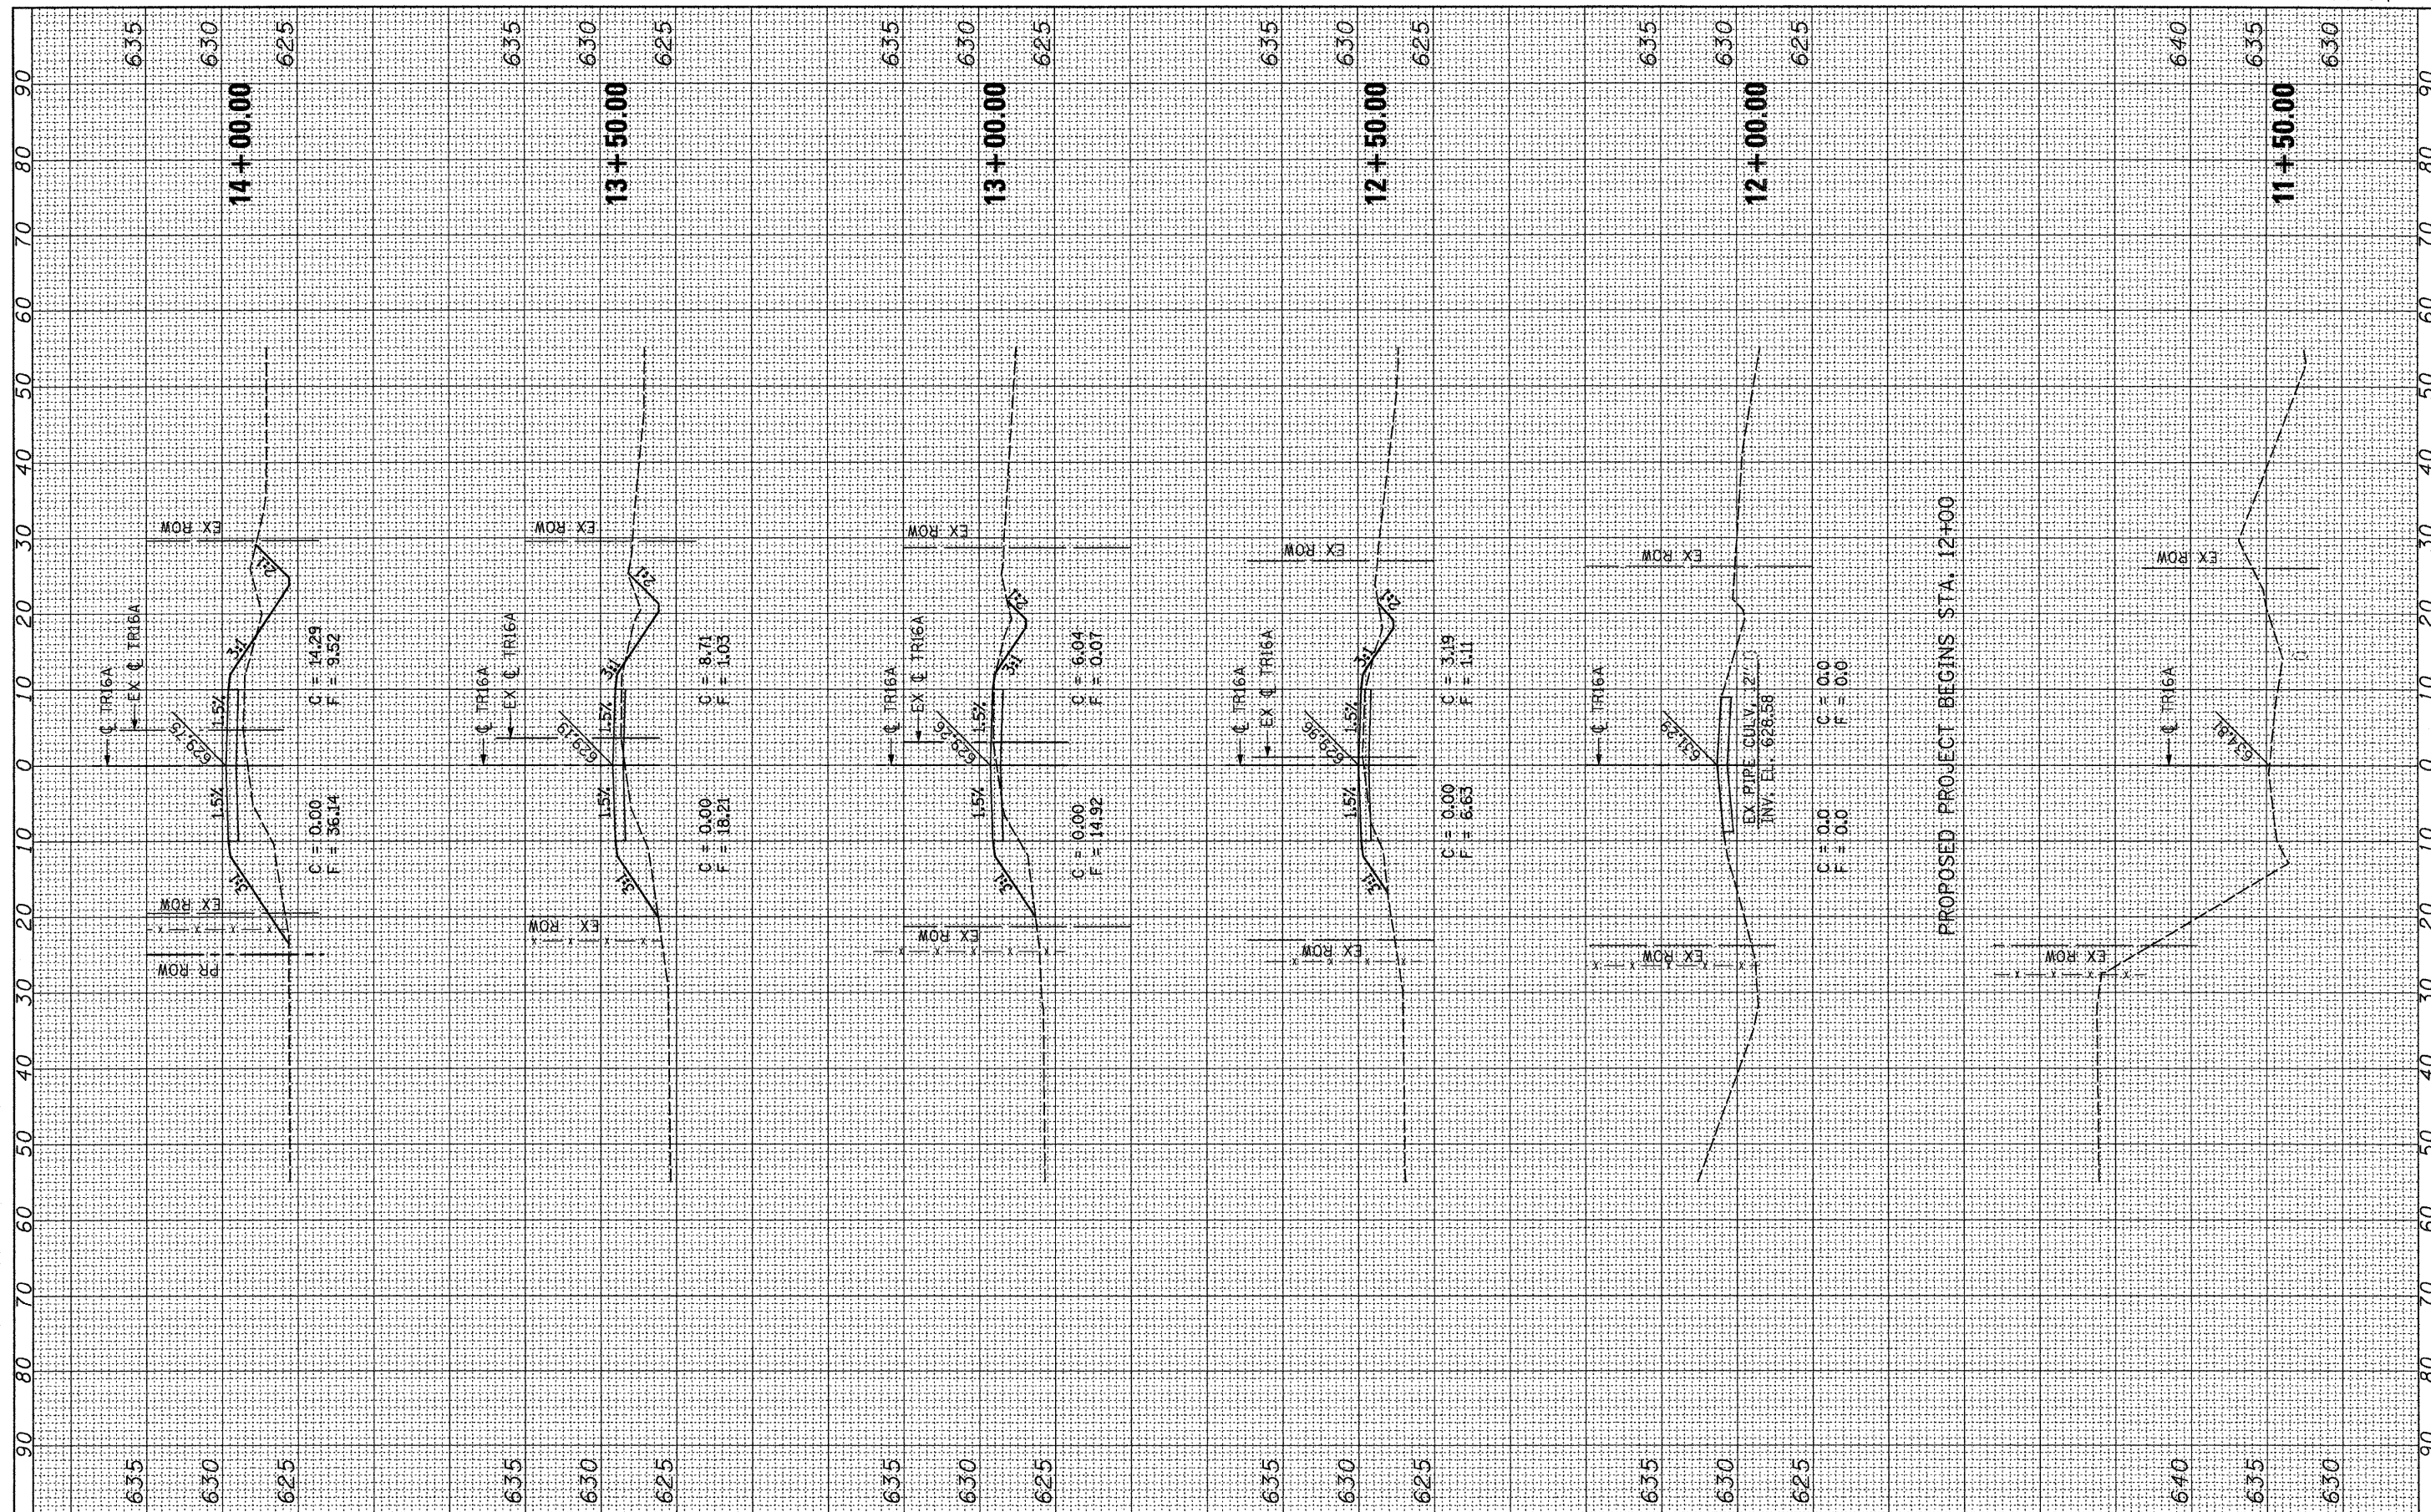

FILE NAME = ...\\153056-001-XS-SHT.dgn  
 USER NAME = \_USER\_

DESIGNED *RH*  
 DRAWN *LP*  
 CHECKED *MJS*  
 DATE *2/15/2010*

REVISIONS:  
 REVISED -  
 REVISED -  
 REVISED -  
 REVISED -

**NORTH OKAW TOWNSHIP  
 COLES COUNTY  
 STATE OF ILLINOIS**

**CROSS SECTIONS  
 TR16A OVER UNNAMED TRIBUTARY TO KASKASKIA RIVER**

RTE.	SECTION	COUNTY	TOTAL SHEETS	SHEET NO.
TR16A	07-09123-00-BR	COLES	11	10
CONTRACT NO. 95624				
FED. ROAD DIST. NO. 7 ILLINOIS FED. AID PROJECT				

SCALE: SHEET NO. OF SHEETS STA. 11+50 TO STA. 14+00