


F.A.U. ROUTE	SECTION	COUNTY	TOTAL SHEETS	SHEET NUMBER
9168	05-00035-00-FP 05-00056-00-FP	ST. CLAIR	60	19
STA 24+17.37 TO		STA. 79+10.00		
FEDERAL AID PROJECT		CONTRACT 97360		


MATCH LINE STA. 29+50

MATCH LINE STA. 35+50

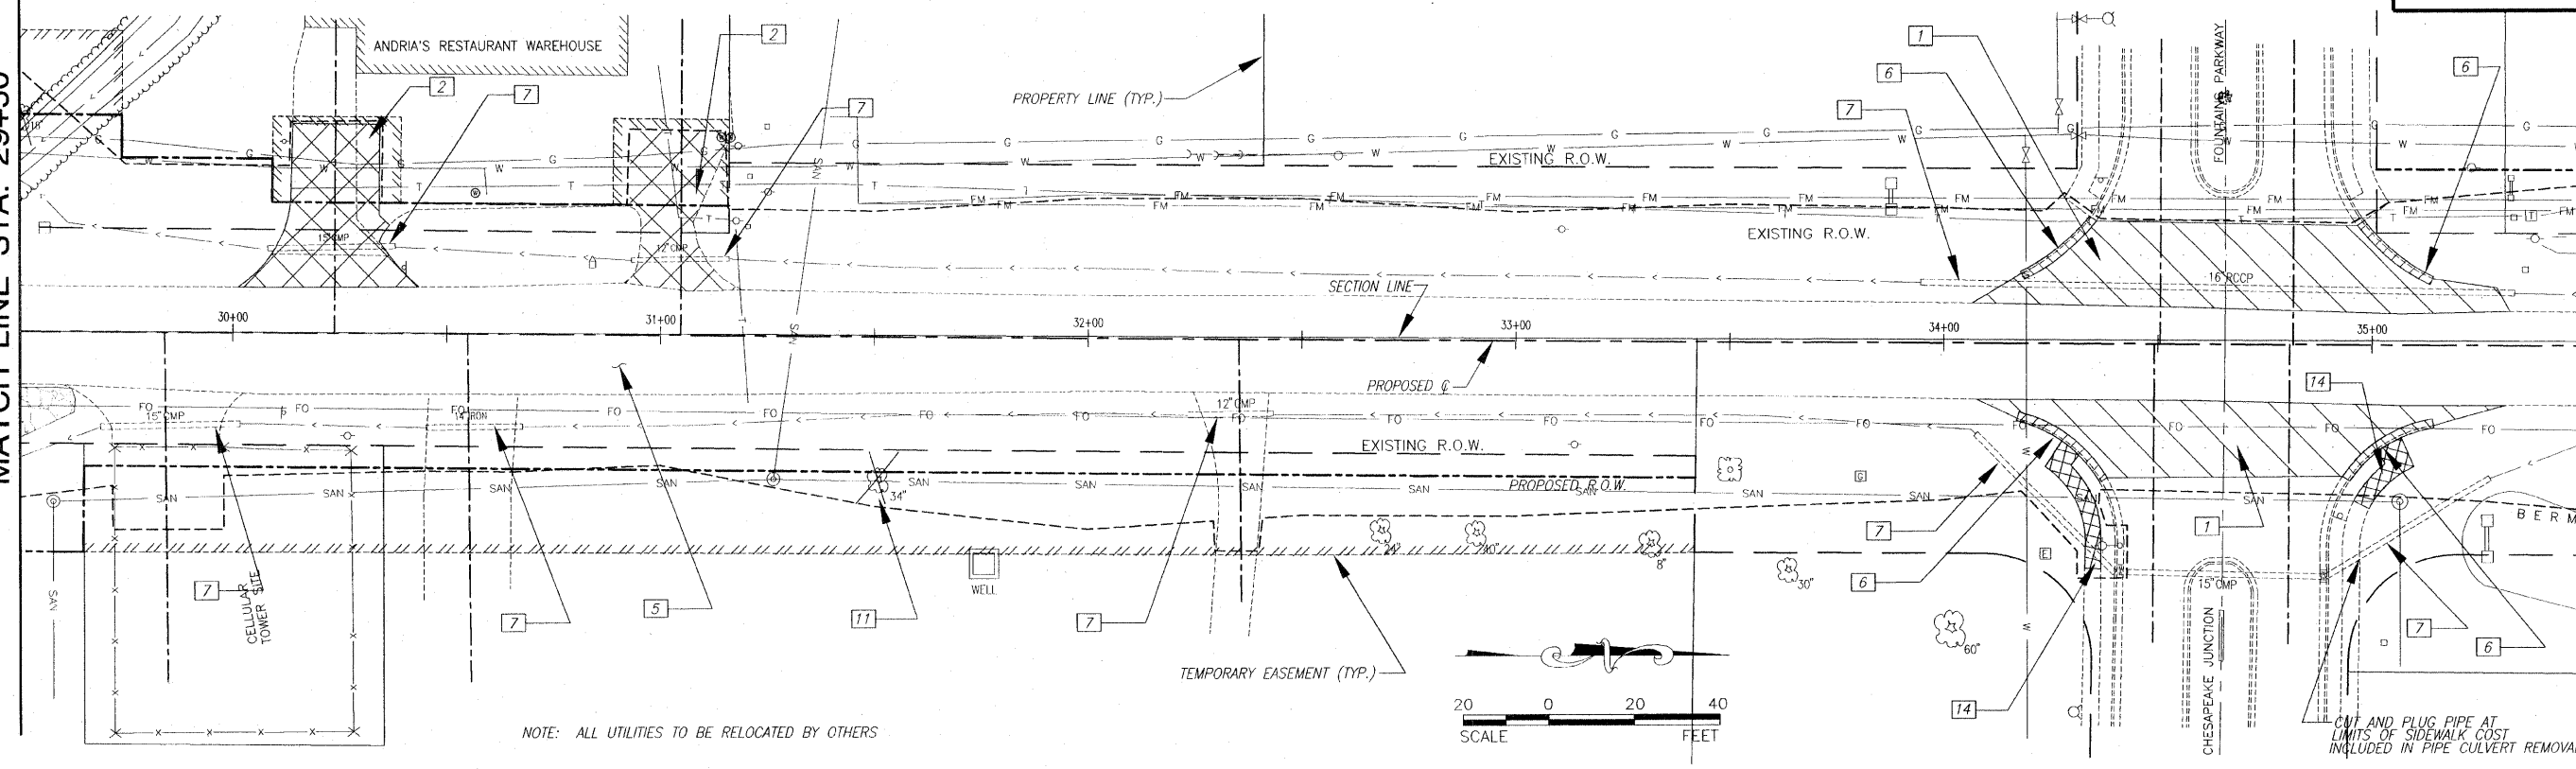

MATCH LINE STA. 35+50

MATCH LINE STA. 41+50

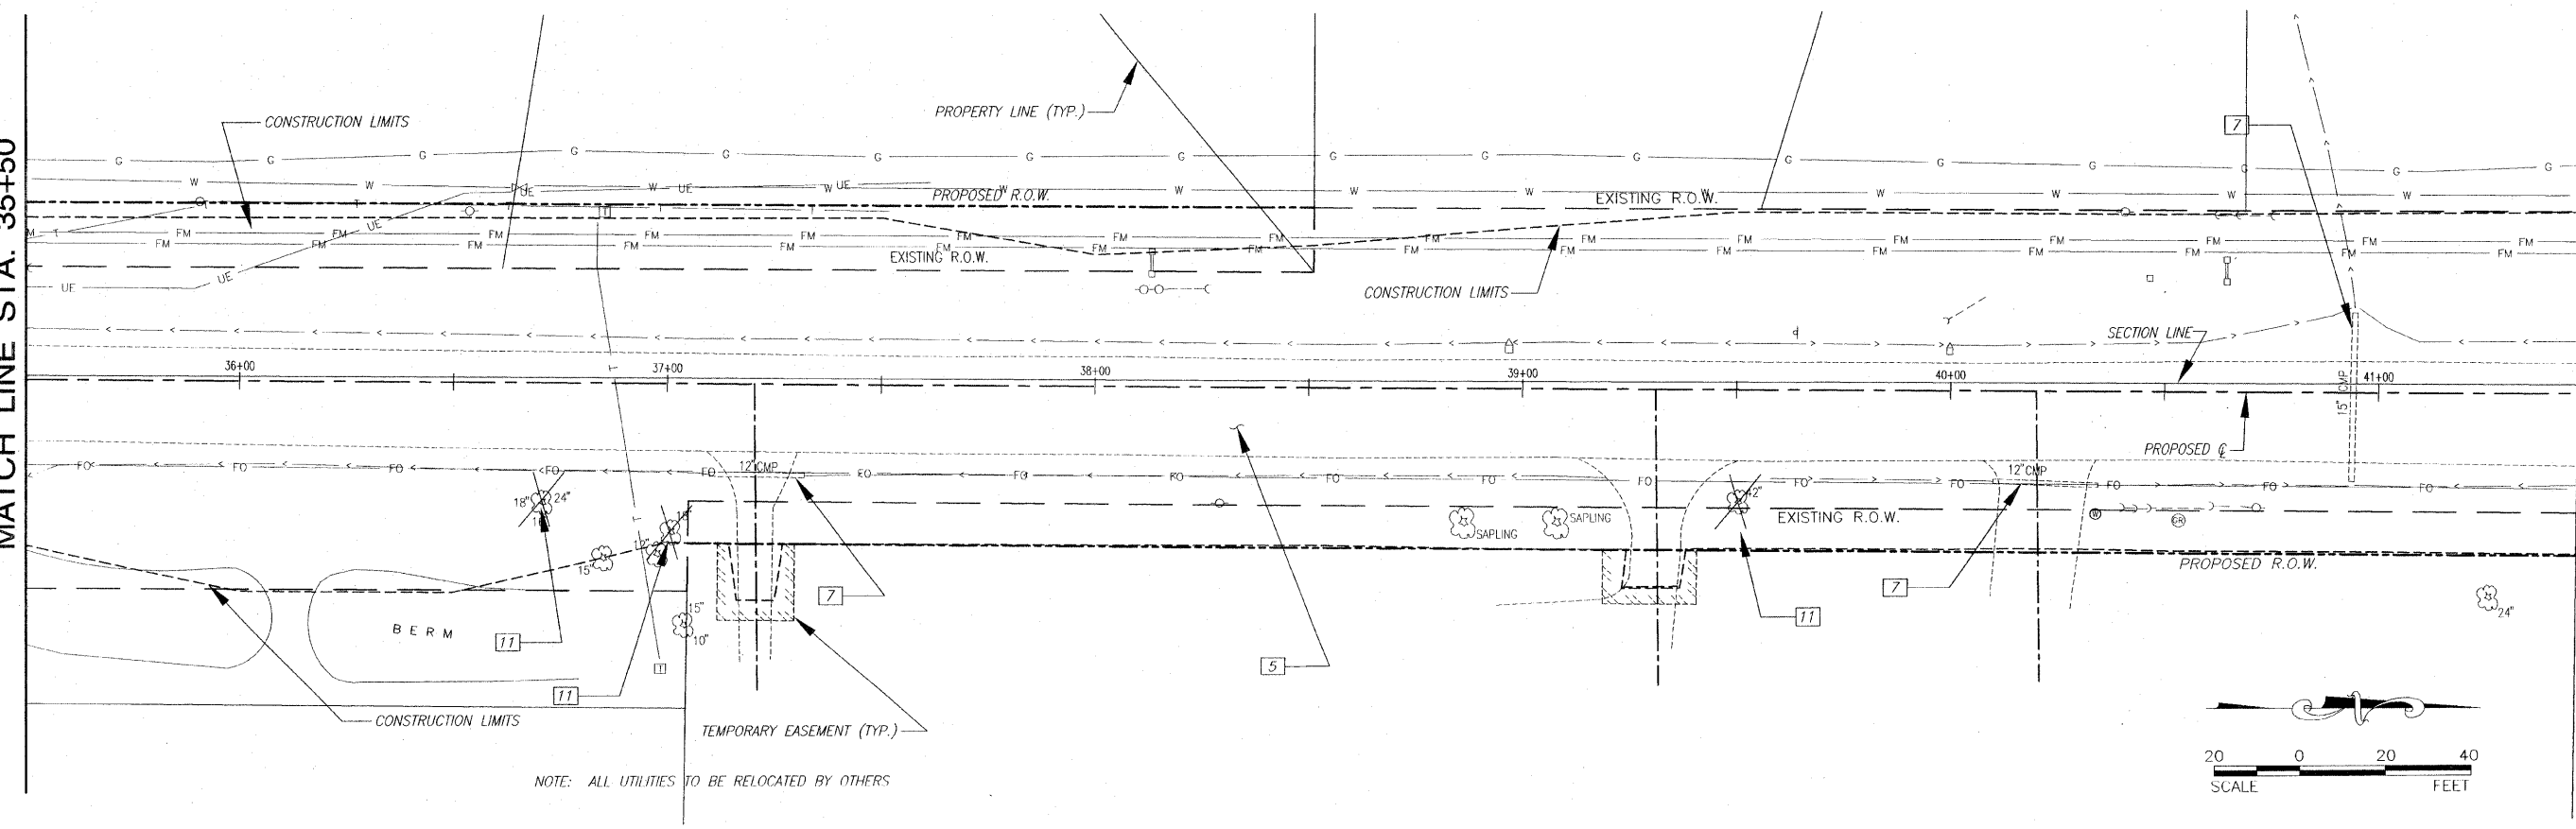

E:\1305 - 078616 - 08 Collinsville Road\Map1111_25_050301.dwg, 5/13/08 11:52:52 AM, Plot by: M.L.