



F.A.U. ROUTE	SECTION	COUNTY	TOTAL SHEETS	SHEET NUMBER
9168	05-00035-00-FP 05-00056-00-FP	ST. CLAIR	60	21
STA 24+17.37		TO	STA. 79+10.00	
FEDERAL AID PROJECT			CONTRACT 97360	

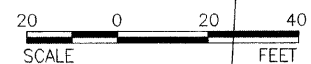


MATCH LINE STA. 53+50

MATCH LINE STA. 59+50

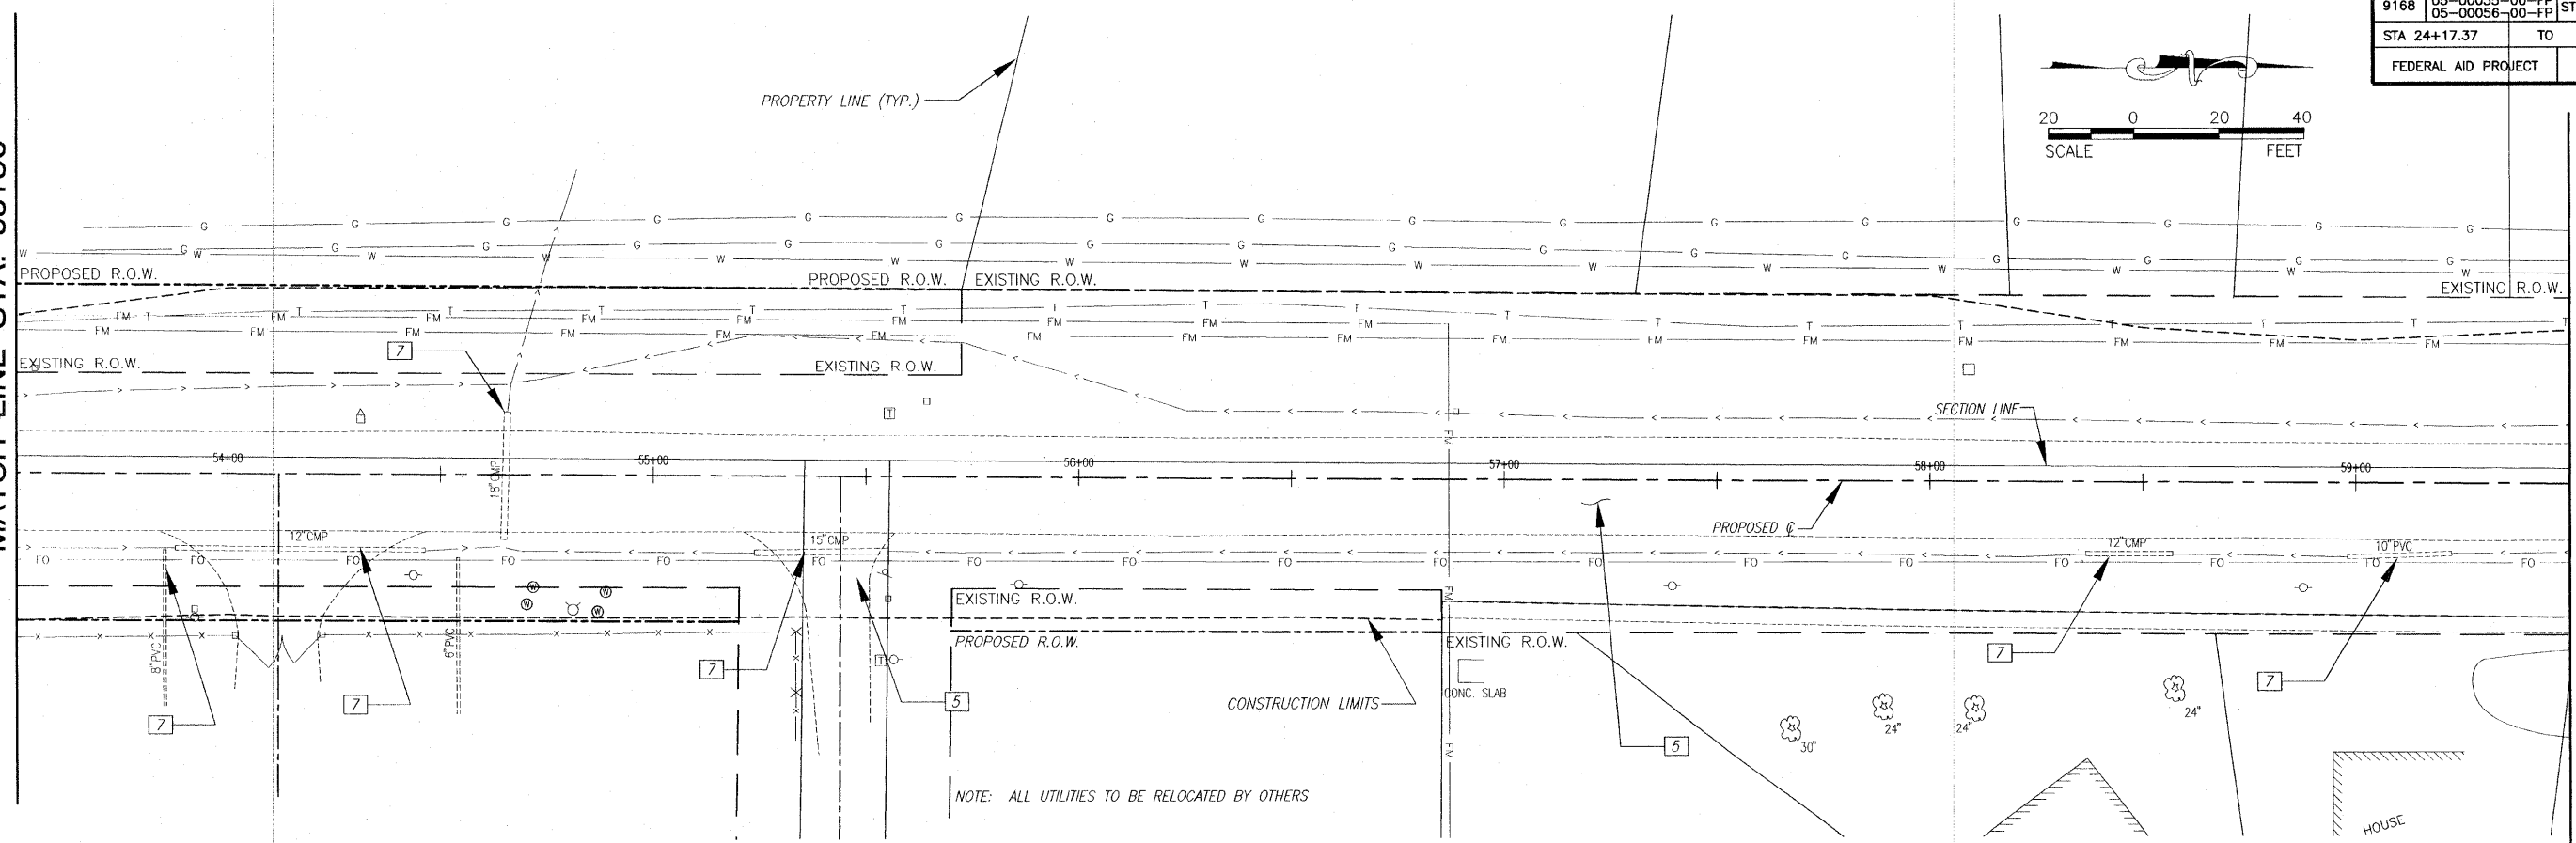

MATCH LINE STA. 59+50

MATCH LINE STA. 65+50

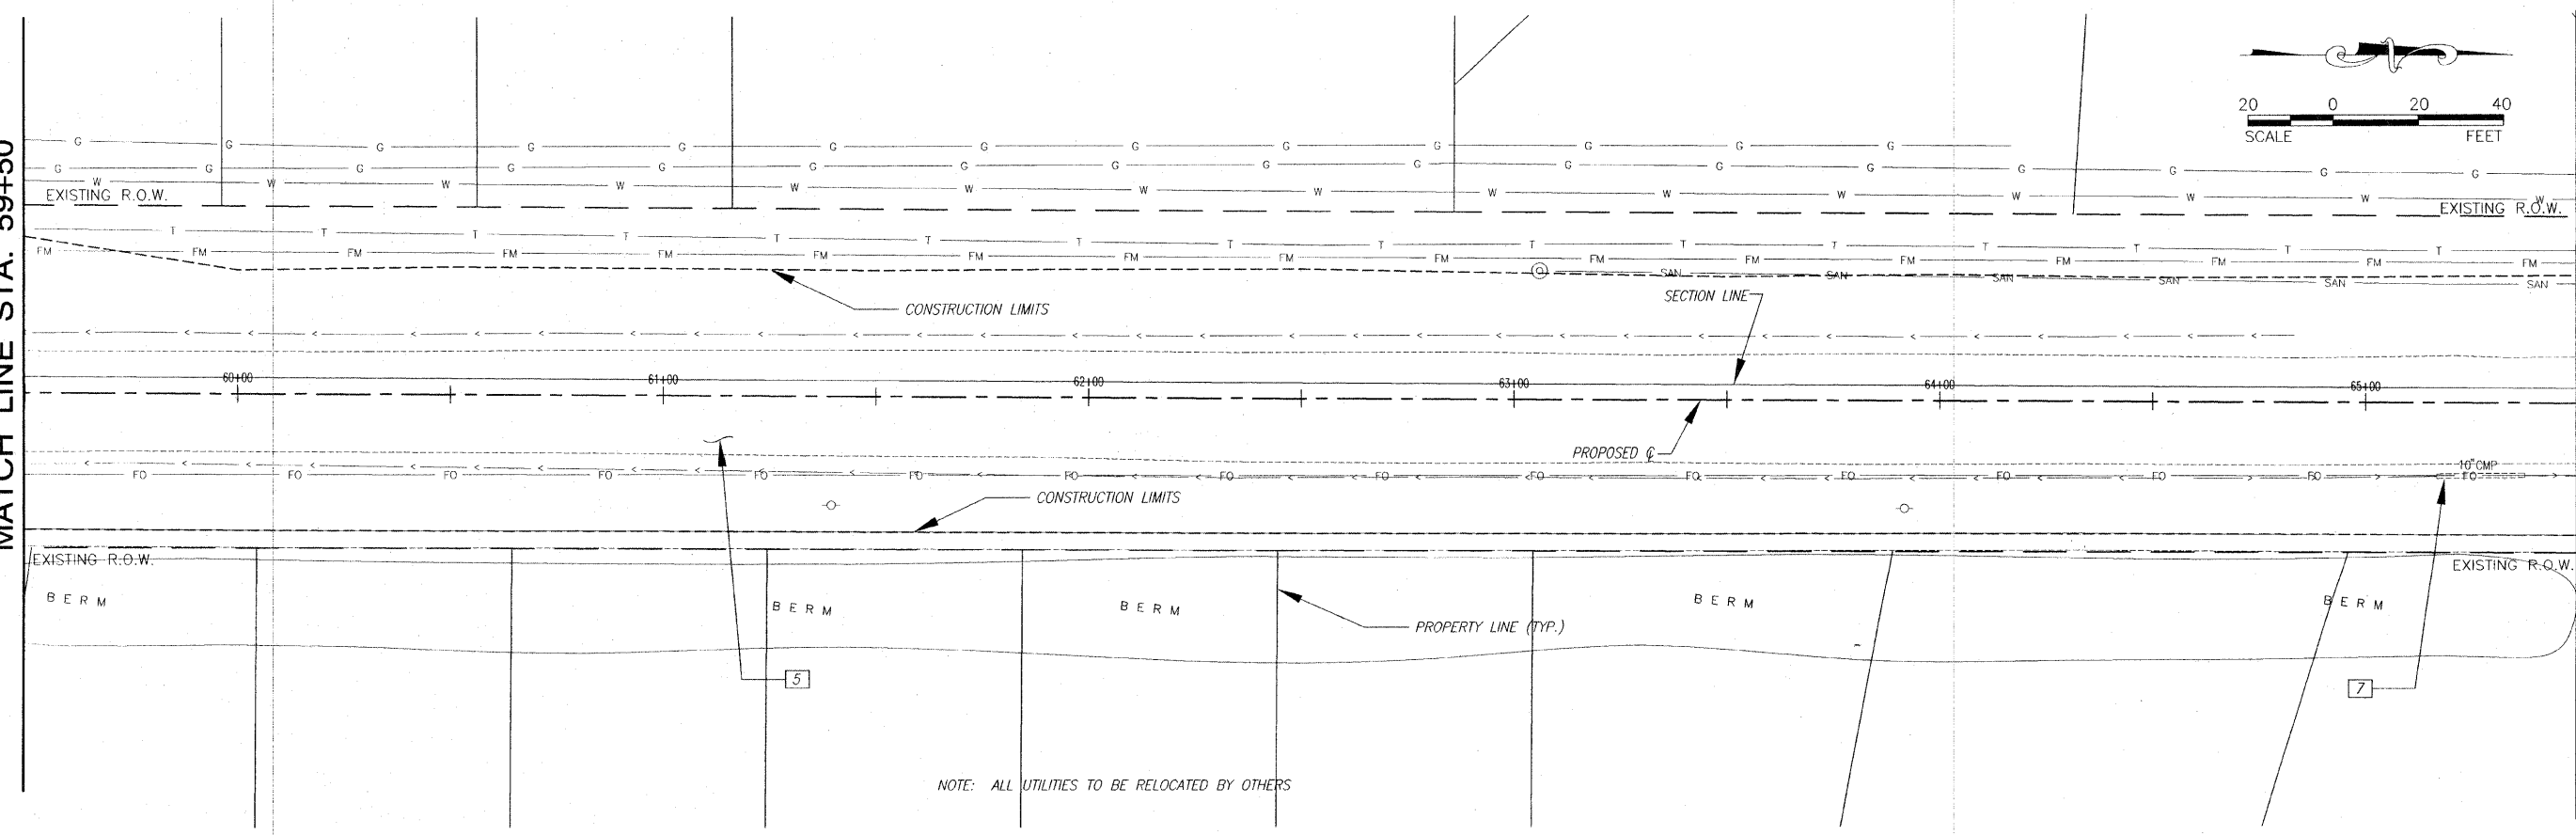

E:\11335 - 07\Plan - 036 Collinville Road\Map\03_BERMS.dwg, 4/17/2009 1:29:41 PM, Plotted by N.A.L.