



F.A.U. ROUTE	SECTION	COUNTY	TOTAL SHEETS	SHEET NUMBER
9168	05-00035-00-FP 05-00056-00-FP	ST. CLAIR	60	22
STA 24+17.37		TO	STA 79+10.00	
FEDERAL AID PROJECT		CONTRACT 97360		

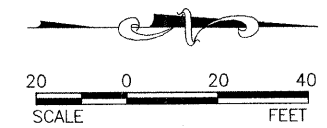

MATCH LINE STA. 65+50


MATCH LINE STA. 71+50

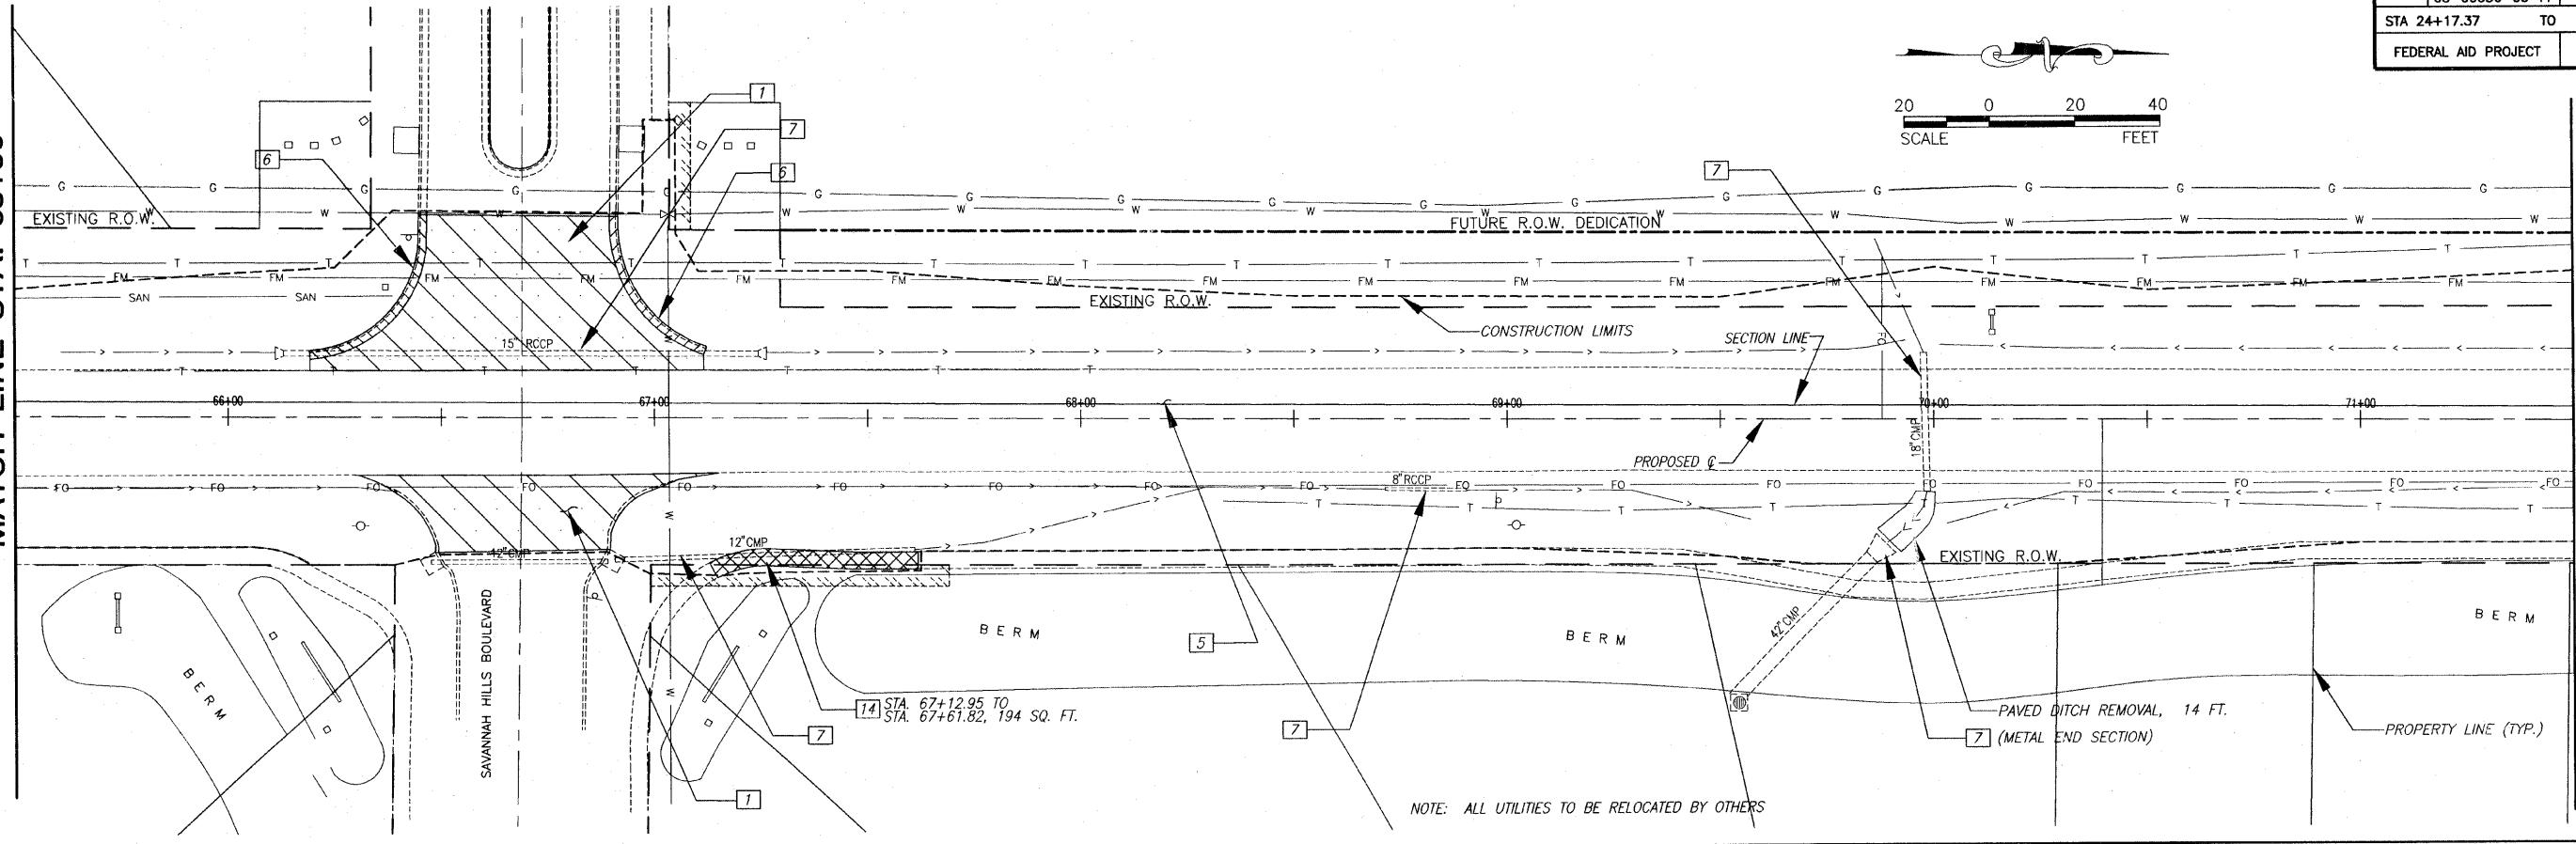

NOTE: ALL UTILITIES TO BE RELOCATED BY OTHERS

MATCH LINE STA. 71+50

MATCH LINE STA. 77+50

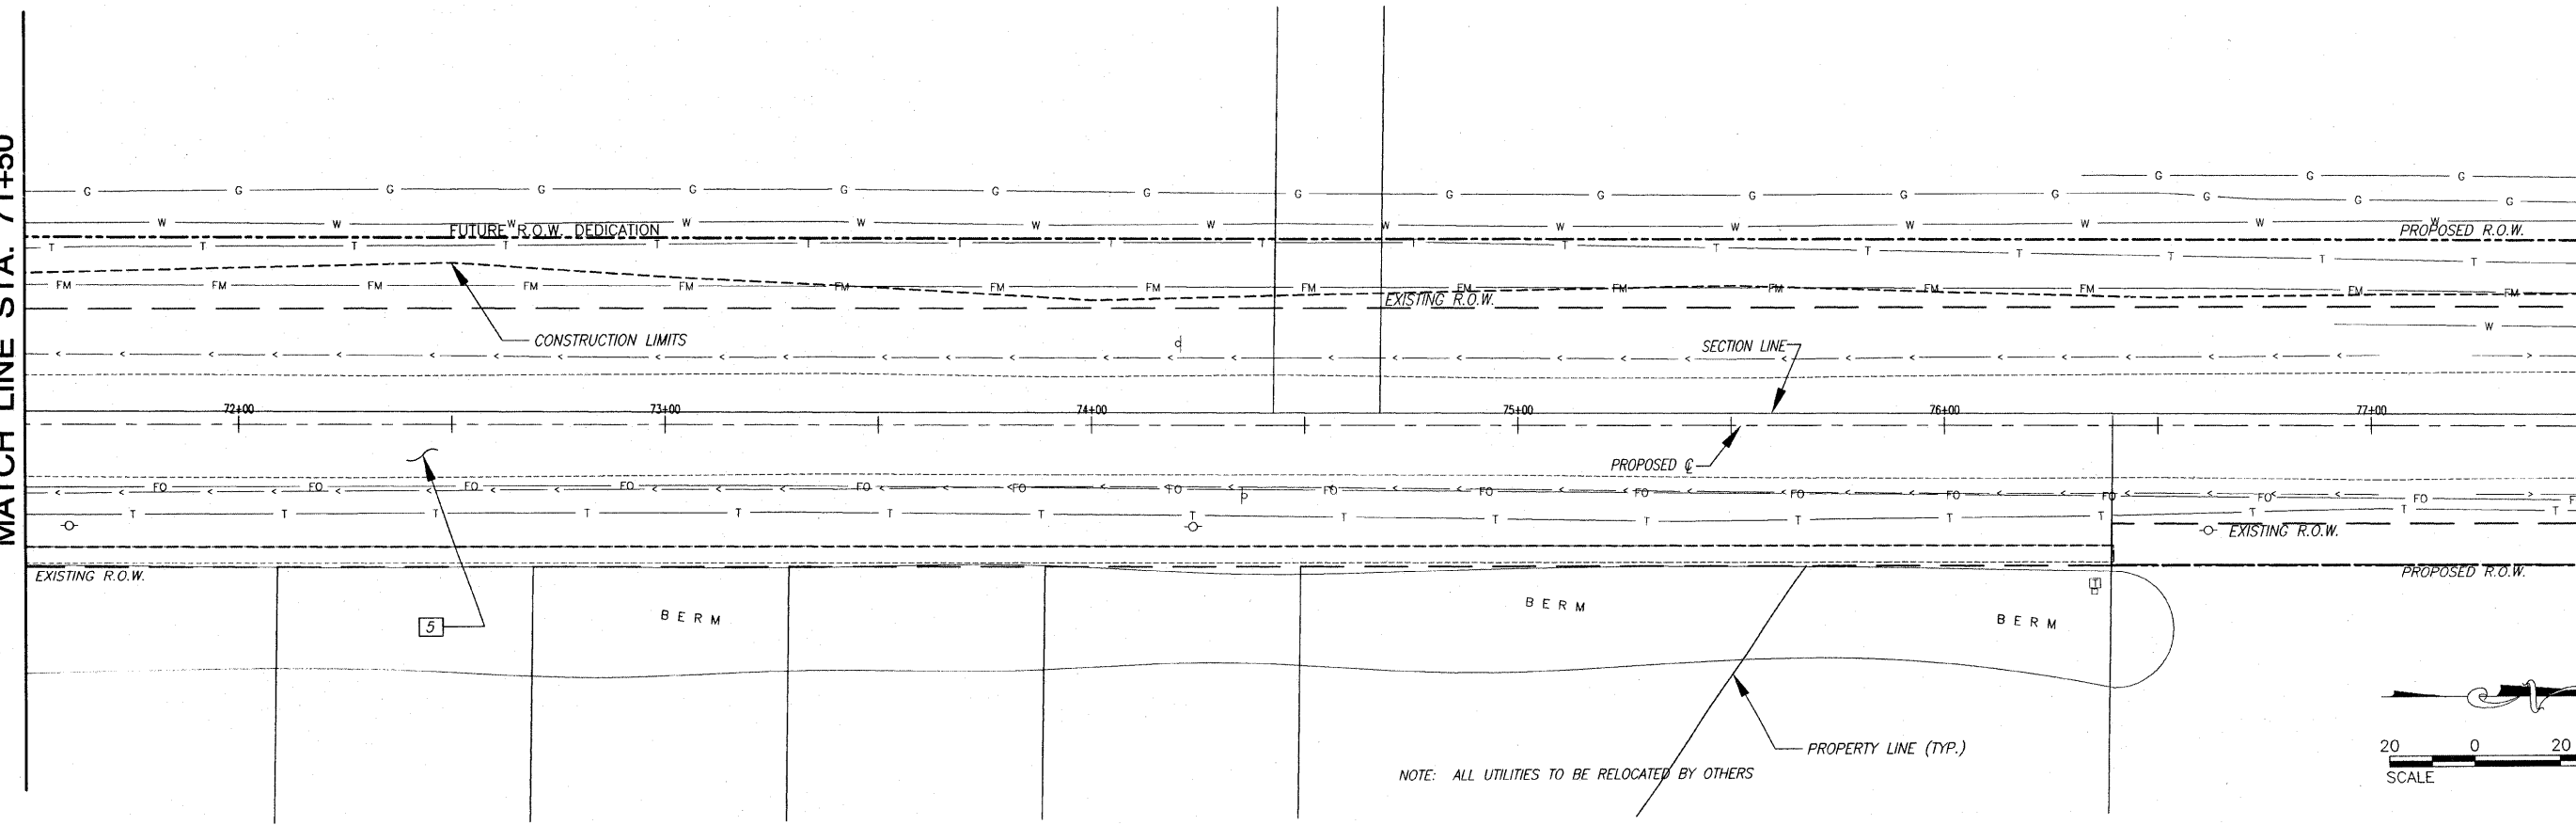

NOTE: ALL UTILITIES TO BE RELOCATED BY OTHERS

