


F.A.U. ROUTE	SECTION	COUNTY	TOTAL SHEETS	SHEET NUMBER
9168	05-00035-00-FP 05-00056-00-FP	ST. CLAIR	60	23
STA 24+17.37		TO	STA. 79+10.00	
FEDERAL AID PROJECT			CONTRACT 97360	

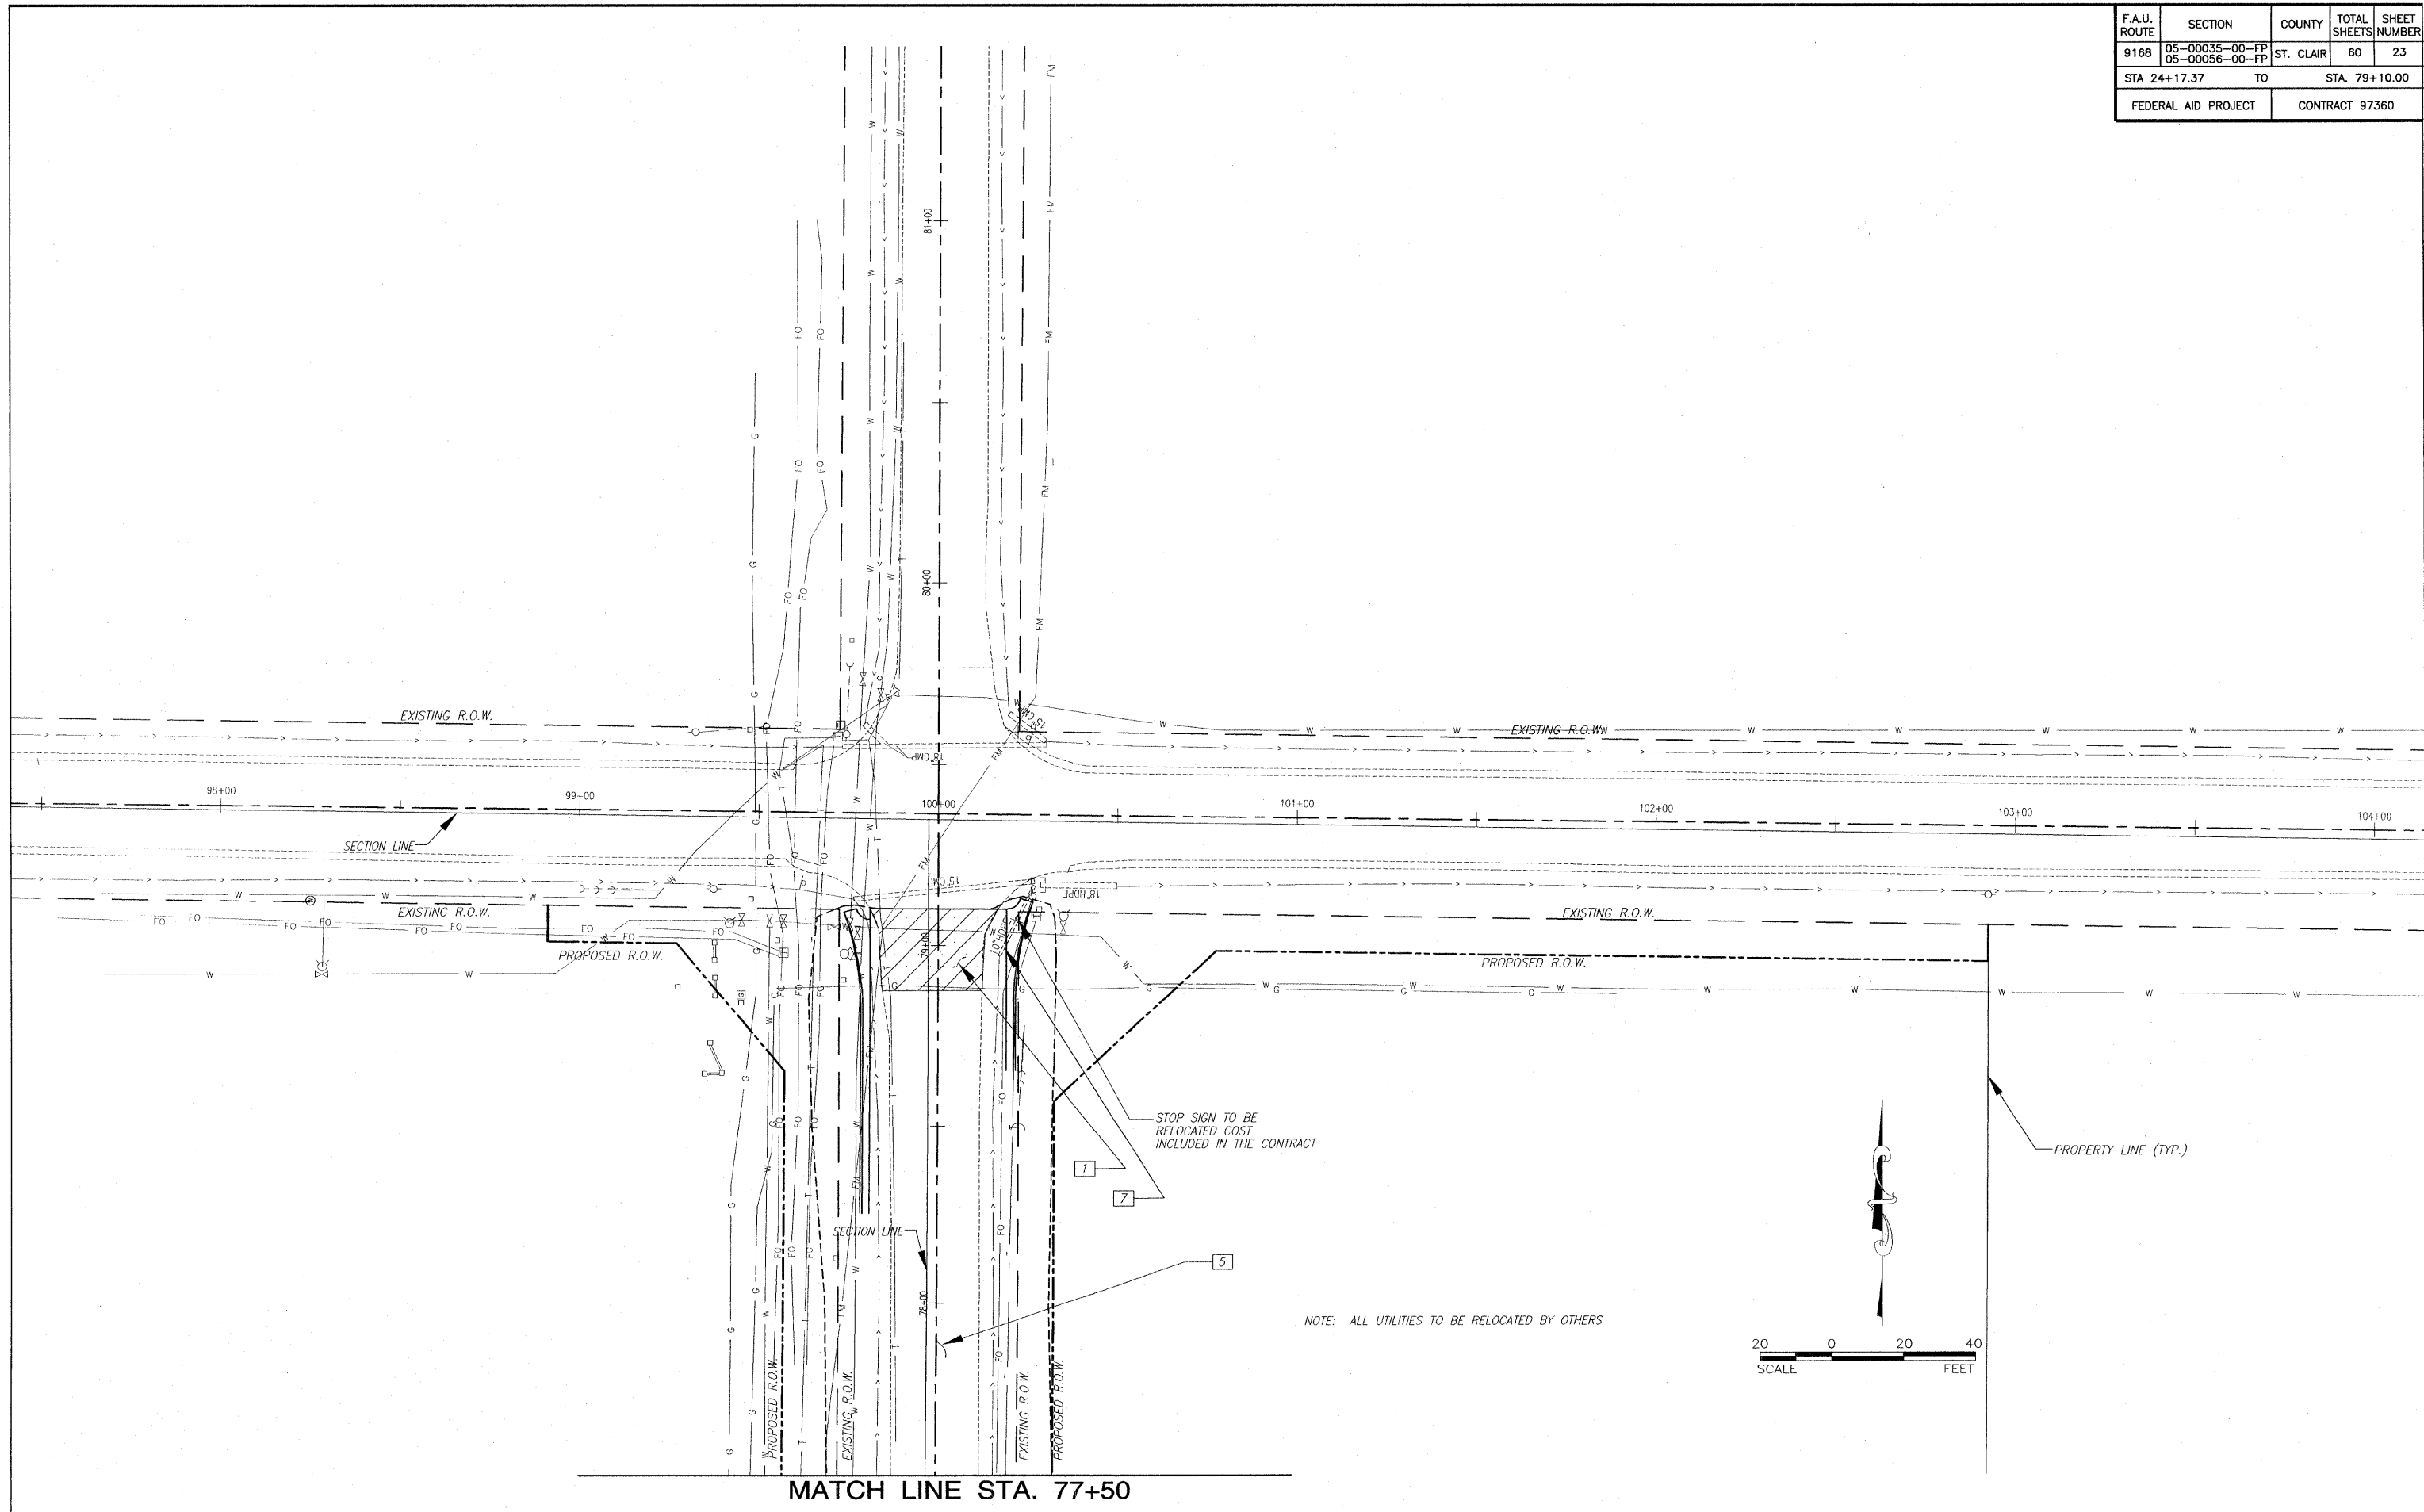

MATCH LINE STA. 77+50

E:\11001-01\Plan - Cd Collinsville Road\11001_01_Plan.dwg, 1/23/03 11:23 AM, Rm1101/1101