
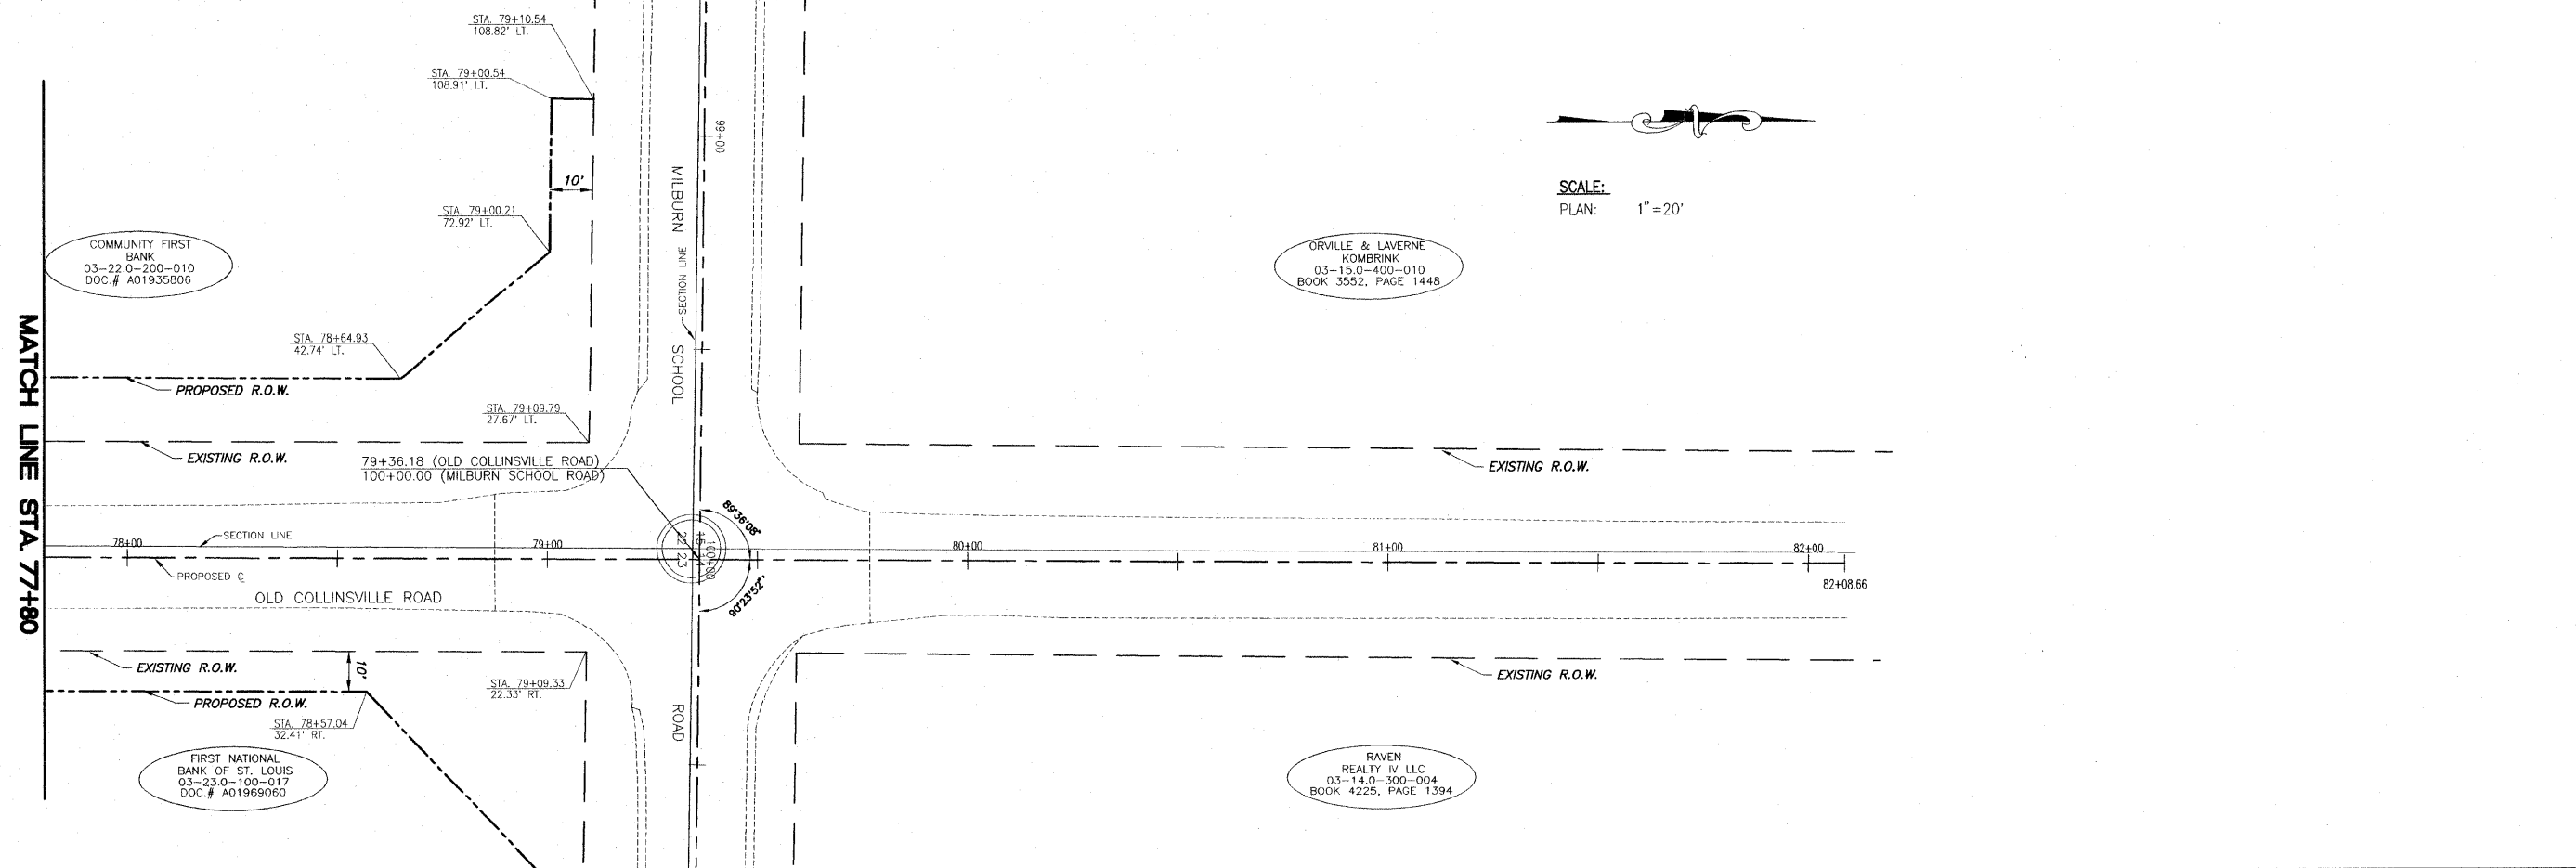


F.A.U. ROUTE	SECTION	COUNTY	TOTAL SHEETS	SHEET NUMBER
9168	05-00035-00-FP 05-00056-00-FP	ST. CLAIR	60	28
STA 24+17.37 TO		STA. 79+10.00		
FEDERAL AID PROJECT		CONTRACT 97360		

SCALE:
PLAN: 1" = 20'

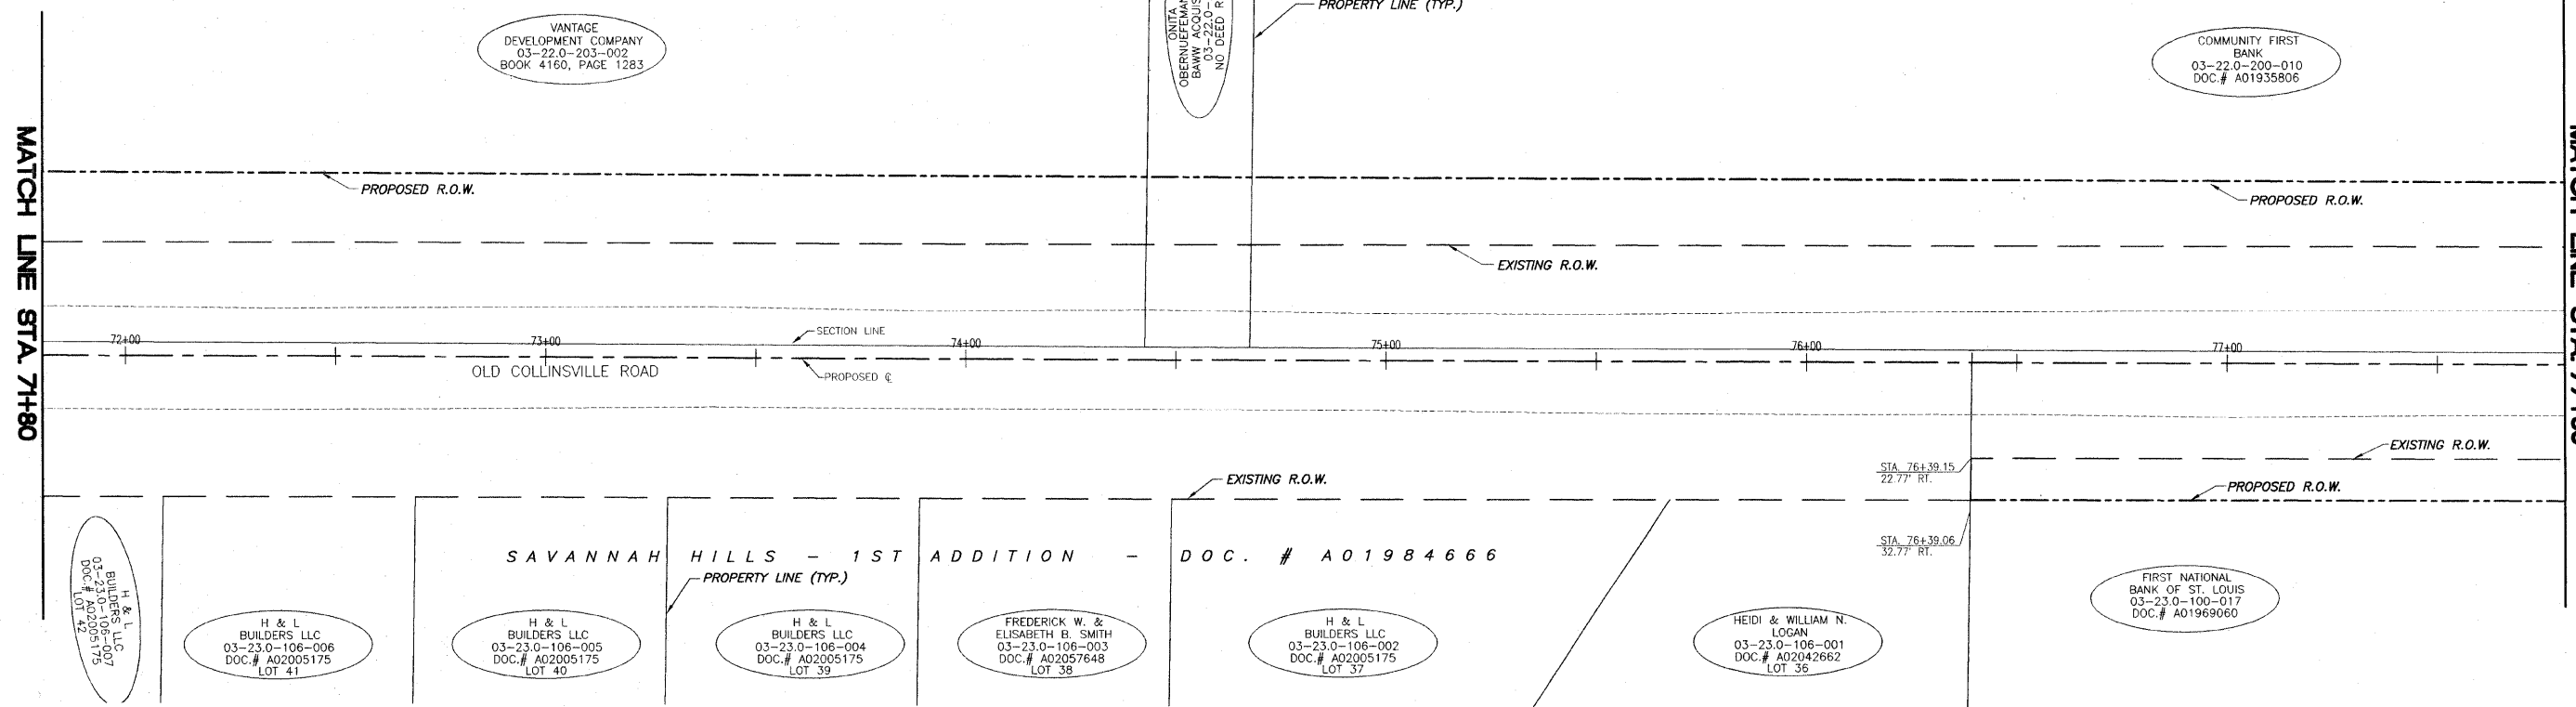

E:\11231 - 01 Rev. - Old Collinsville Road\11231.dwg, 07/2009 1:24:59 PM, Printed by M.L.L.