



F.A.U. ROUTE	SECTION	COUNTY	TOTAL SHEETS	SHEET NUMBER
9168	05-00035-00-FP 05-00056-00-FP	ST. CLAIR	60	31
STA 24+17.37		TO		STA. 79+10.00
FEDERAL AID PROJECT			CONTRACT 97360	

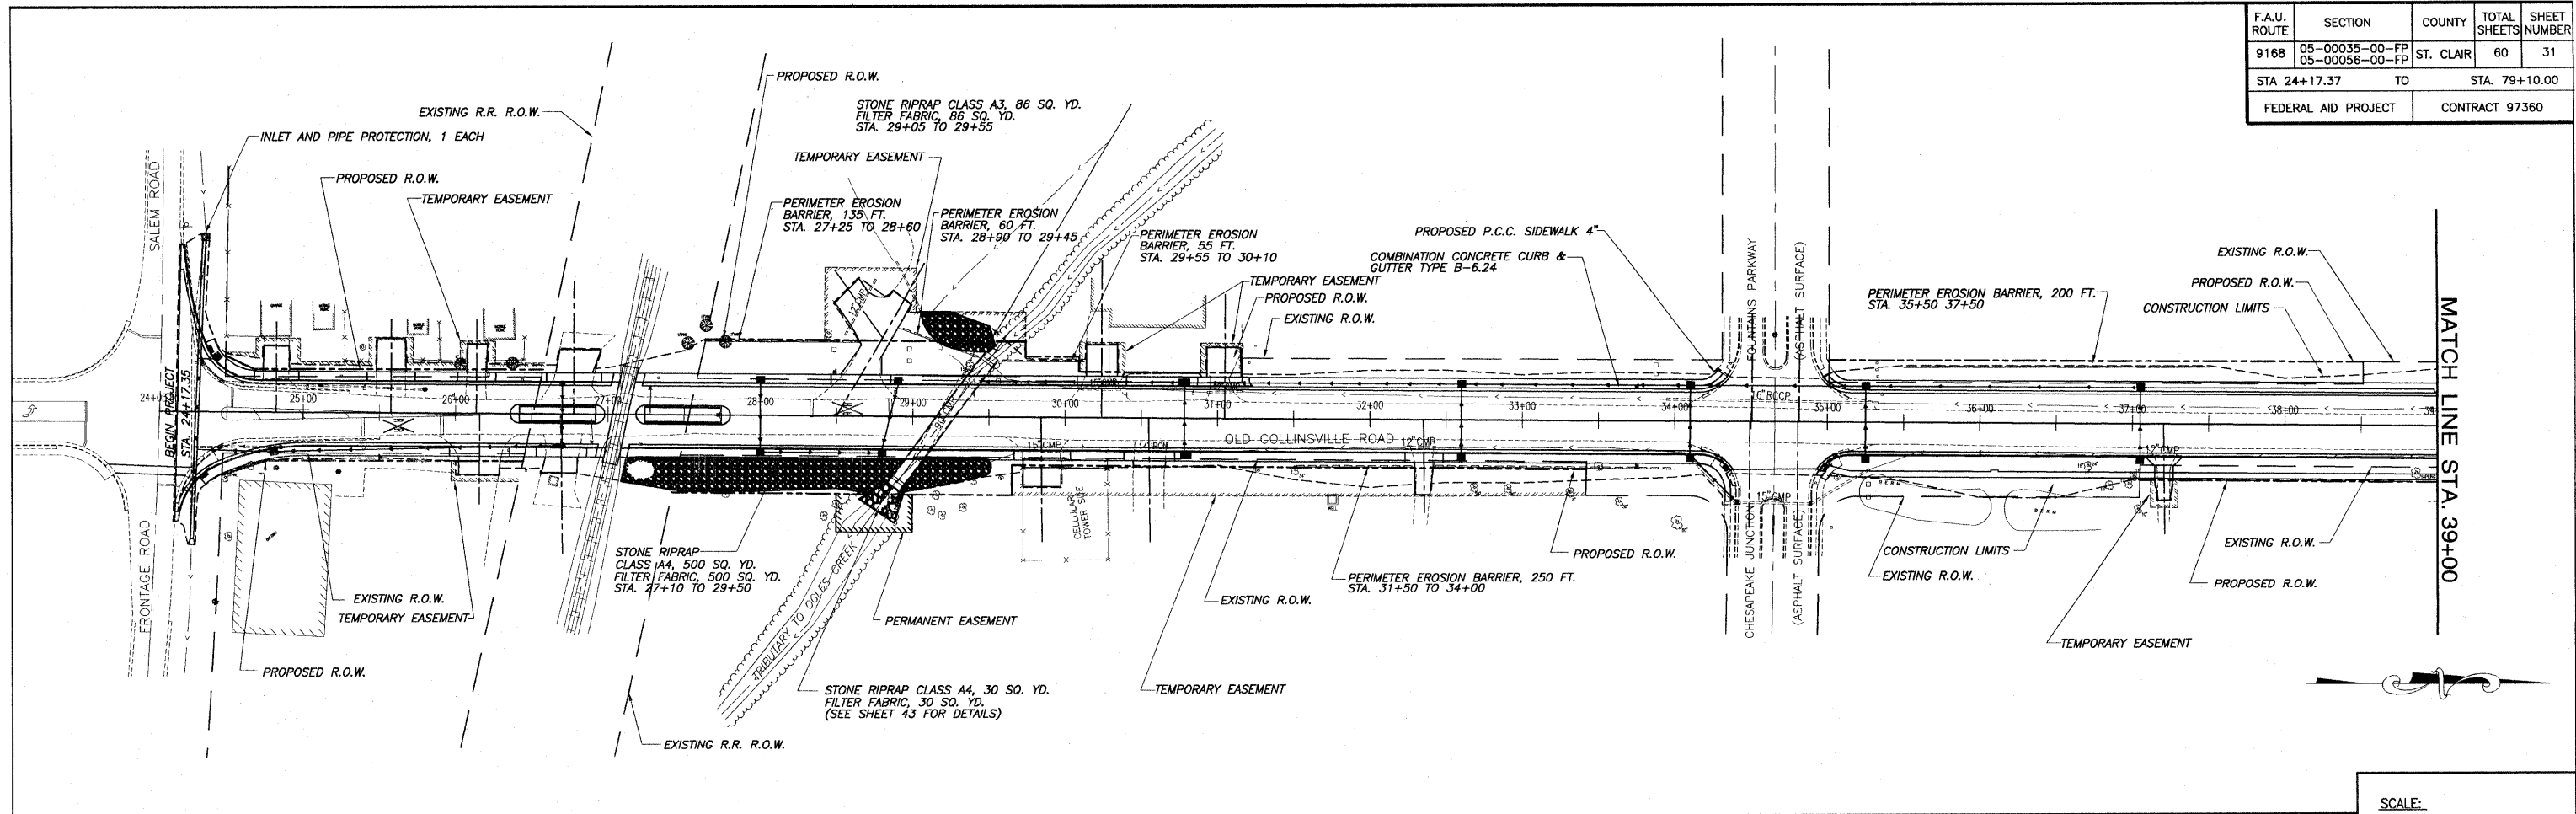

SCALE:
PLAN: 1"=50'

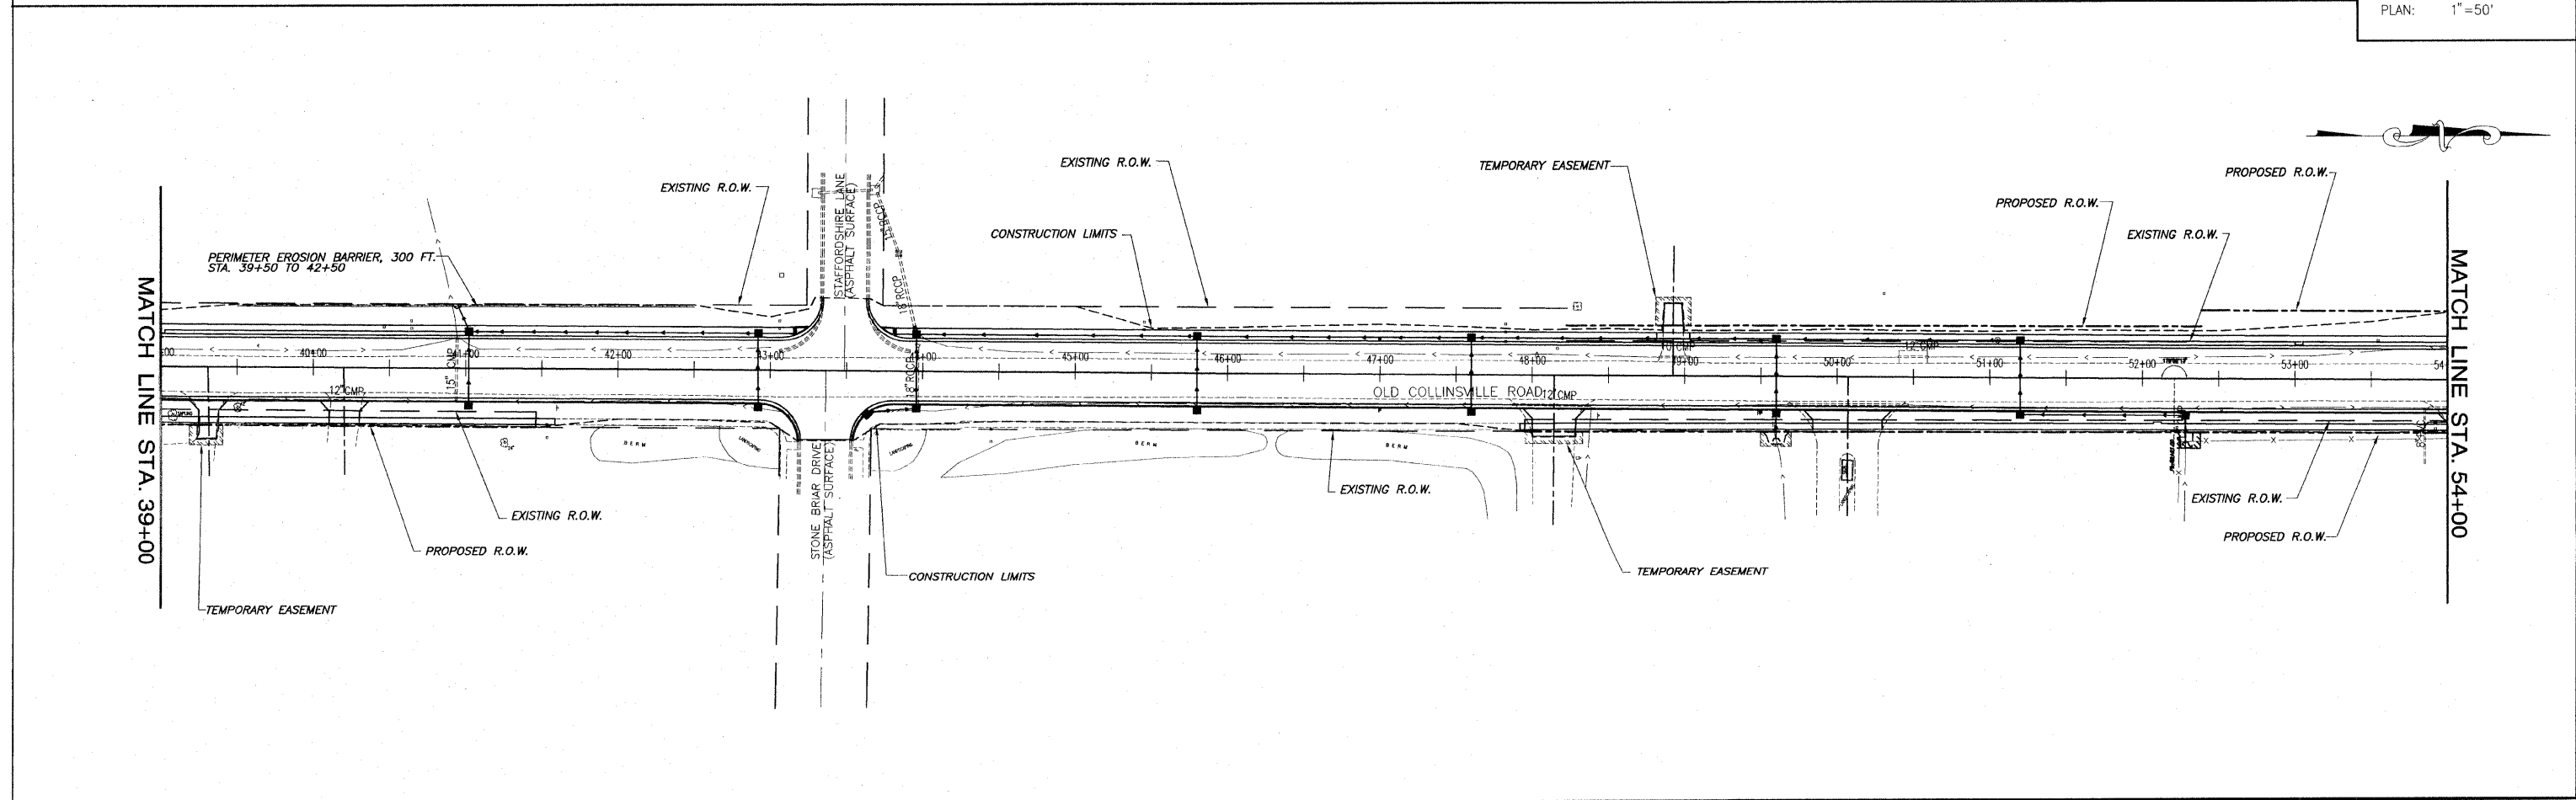

E:\11205 - 07.dwg - 05/11/2009 11:28:14 AM - P:\11205 - 07.dwg