



F.A.U. ROUTE	SECTION	COUNTY	TOTAL SHEETS	SHEET NUMBER
9168	05-00035-00-FP 05-00056-00-FP	ST. CLAIR	60	34
STA 24+17.37 TO		STA. 79+10.00		
FEDERAL AID PROJECT		CONTRACT 97360		

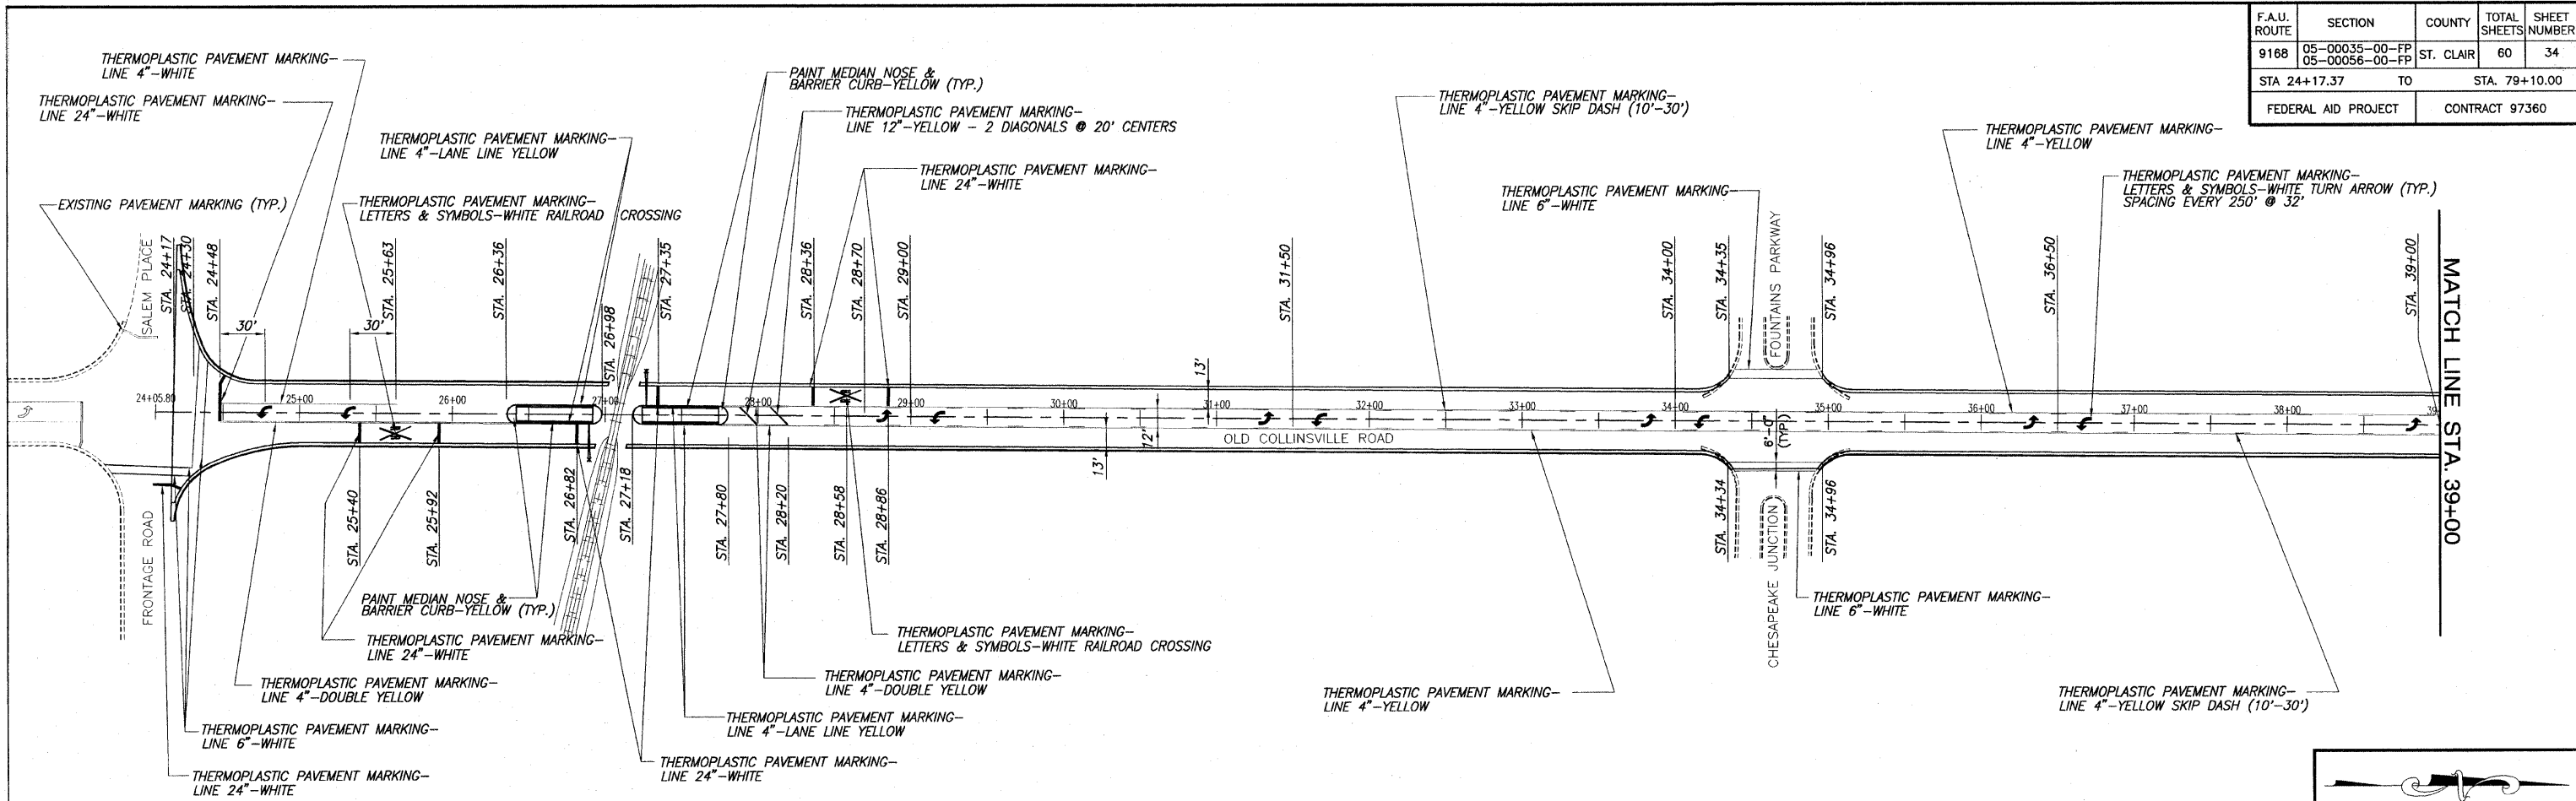

SCALE:
 PLAN: 1" = 50'
 PROFILE: 1" = 50' HORIZ.
 1" = 5' VERT.

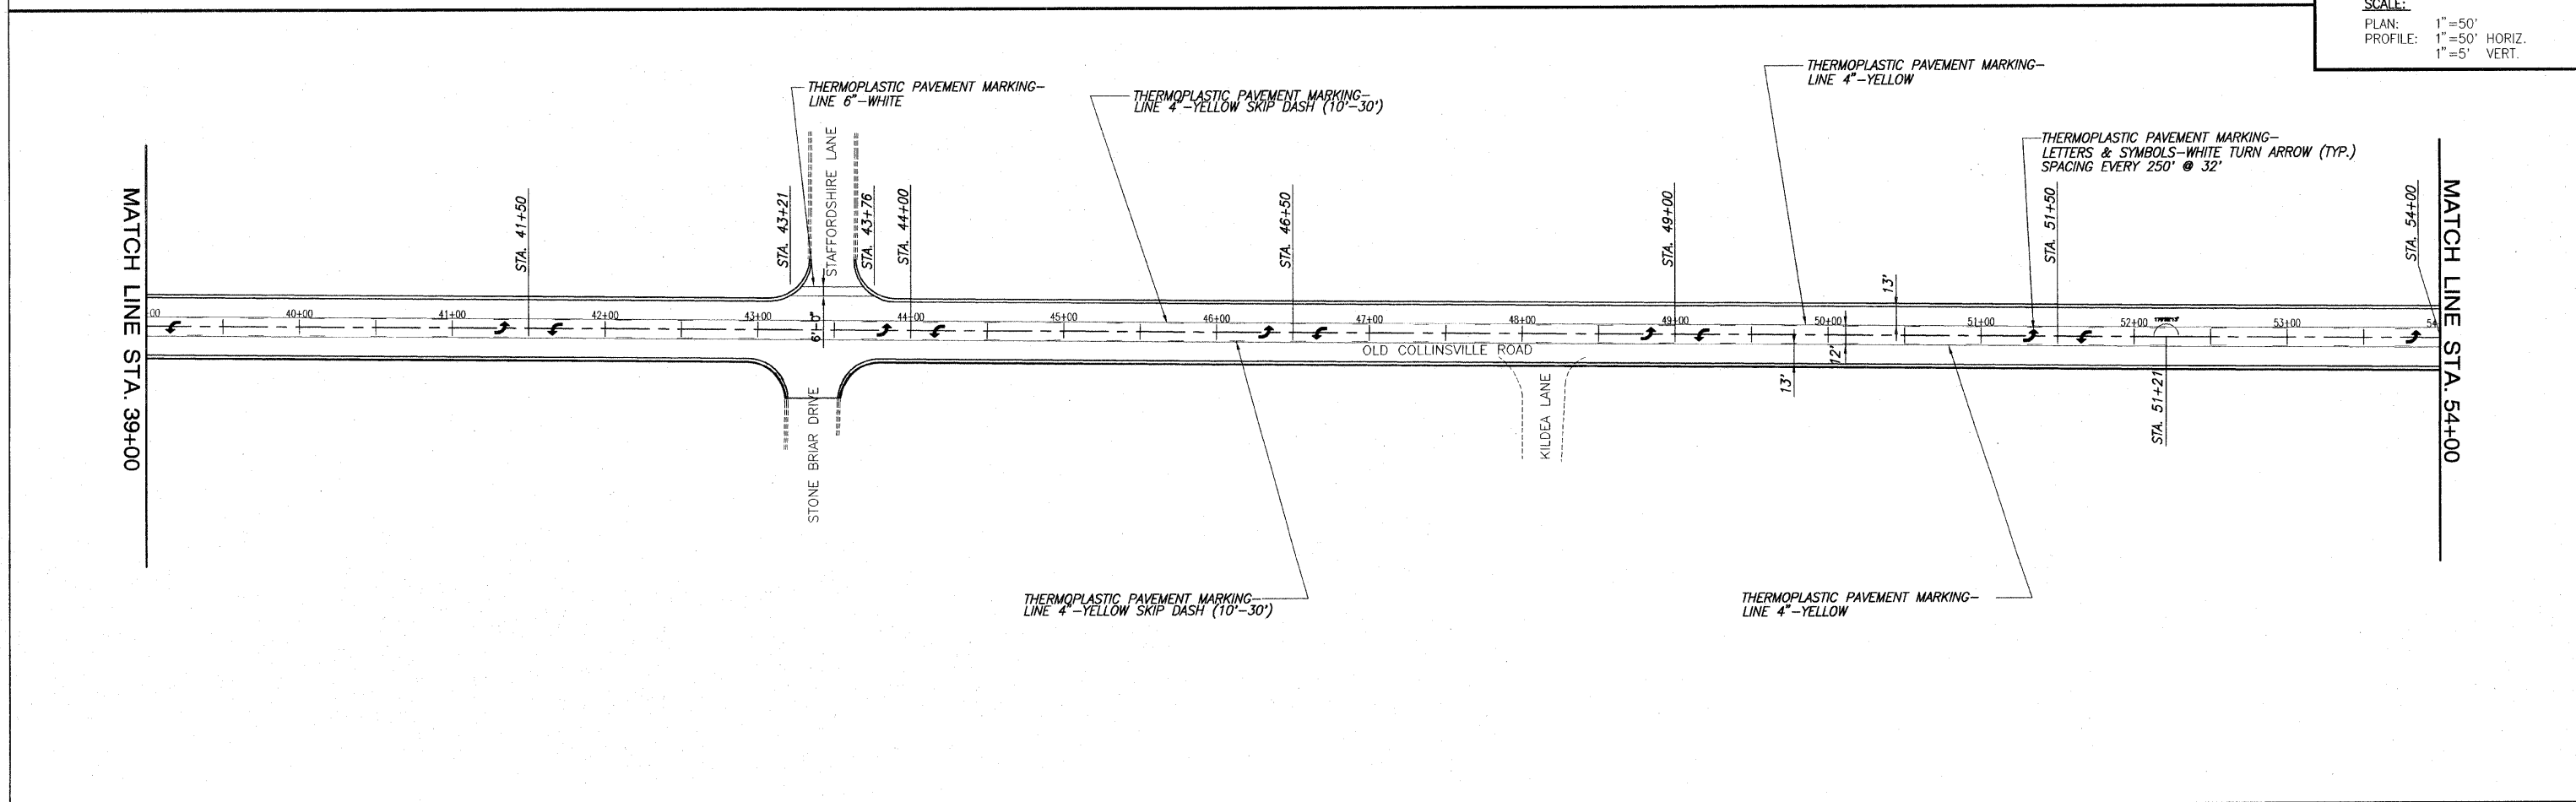

E:\1125 - 11th - 05 Collinsville Road.dwg, 4/20/05 1:51:11 PM, Plotted by NAL