


E:\1705 - 05-00-05 - Old Collinsville Road\1705_05_00035-00-FP.dwg, Plotted by M.A.L.

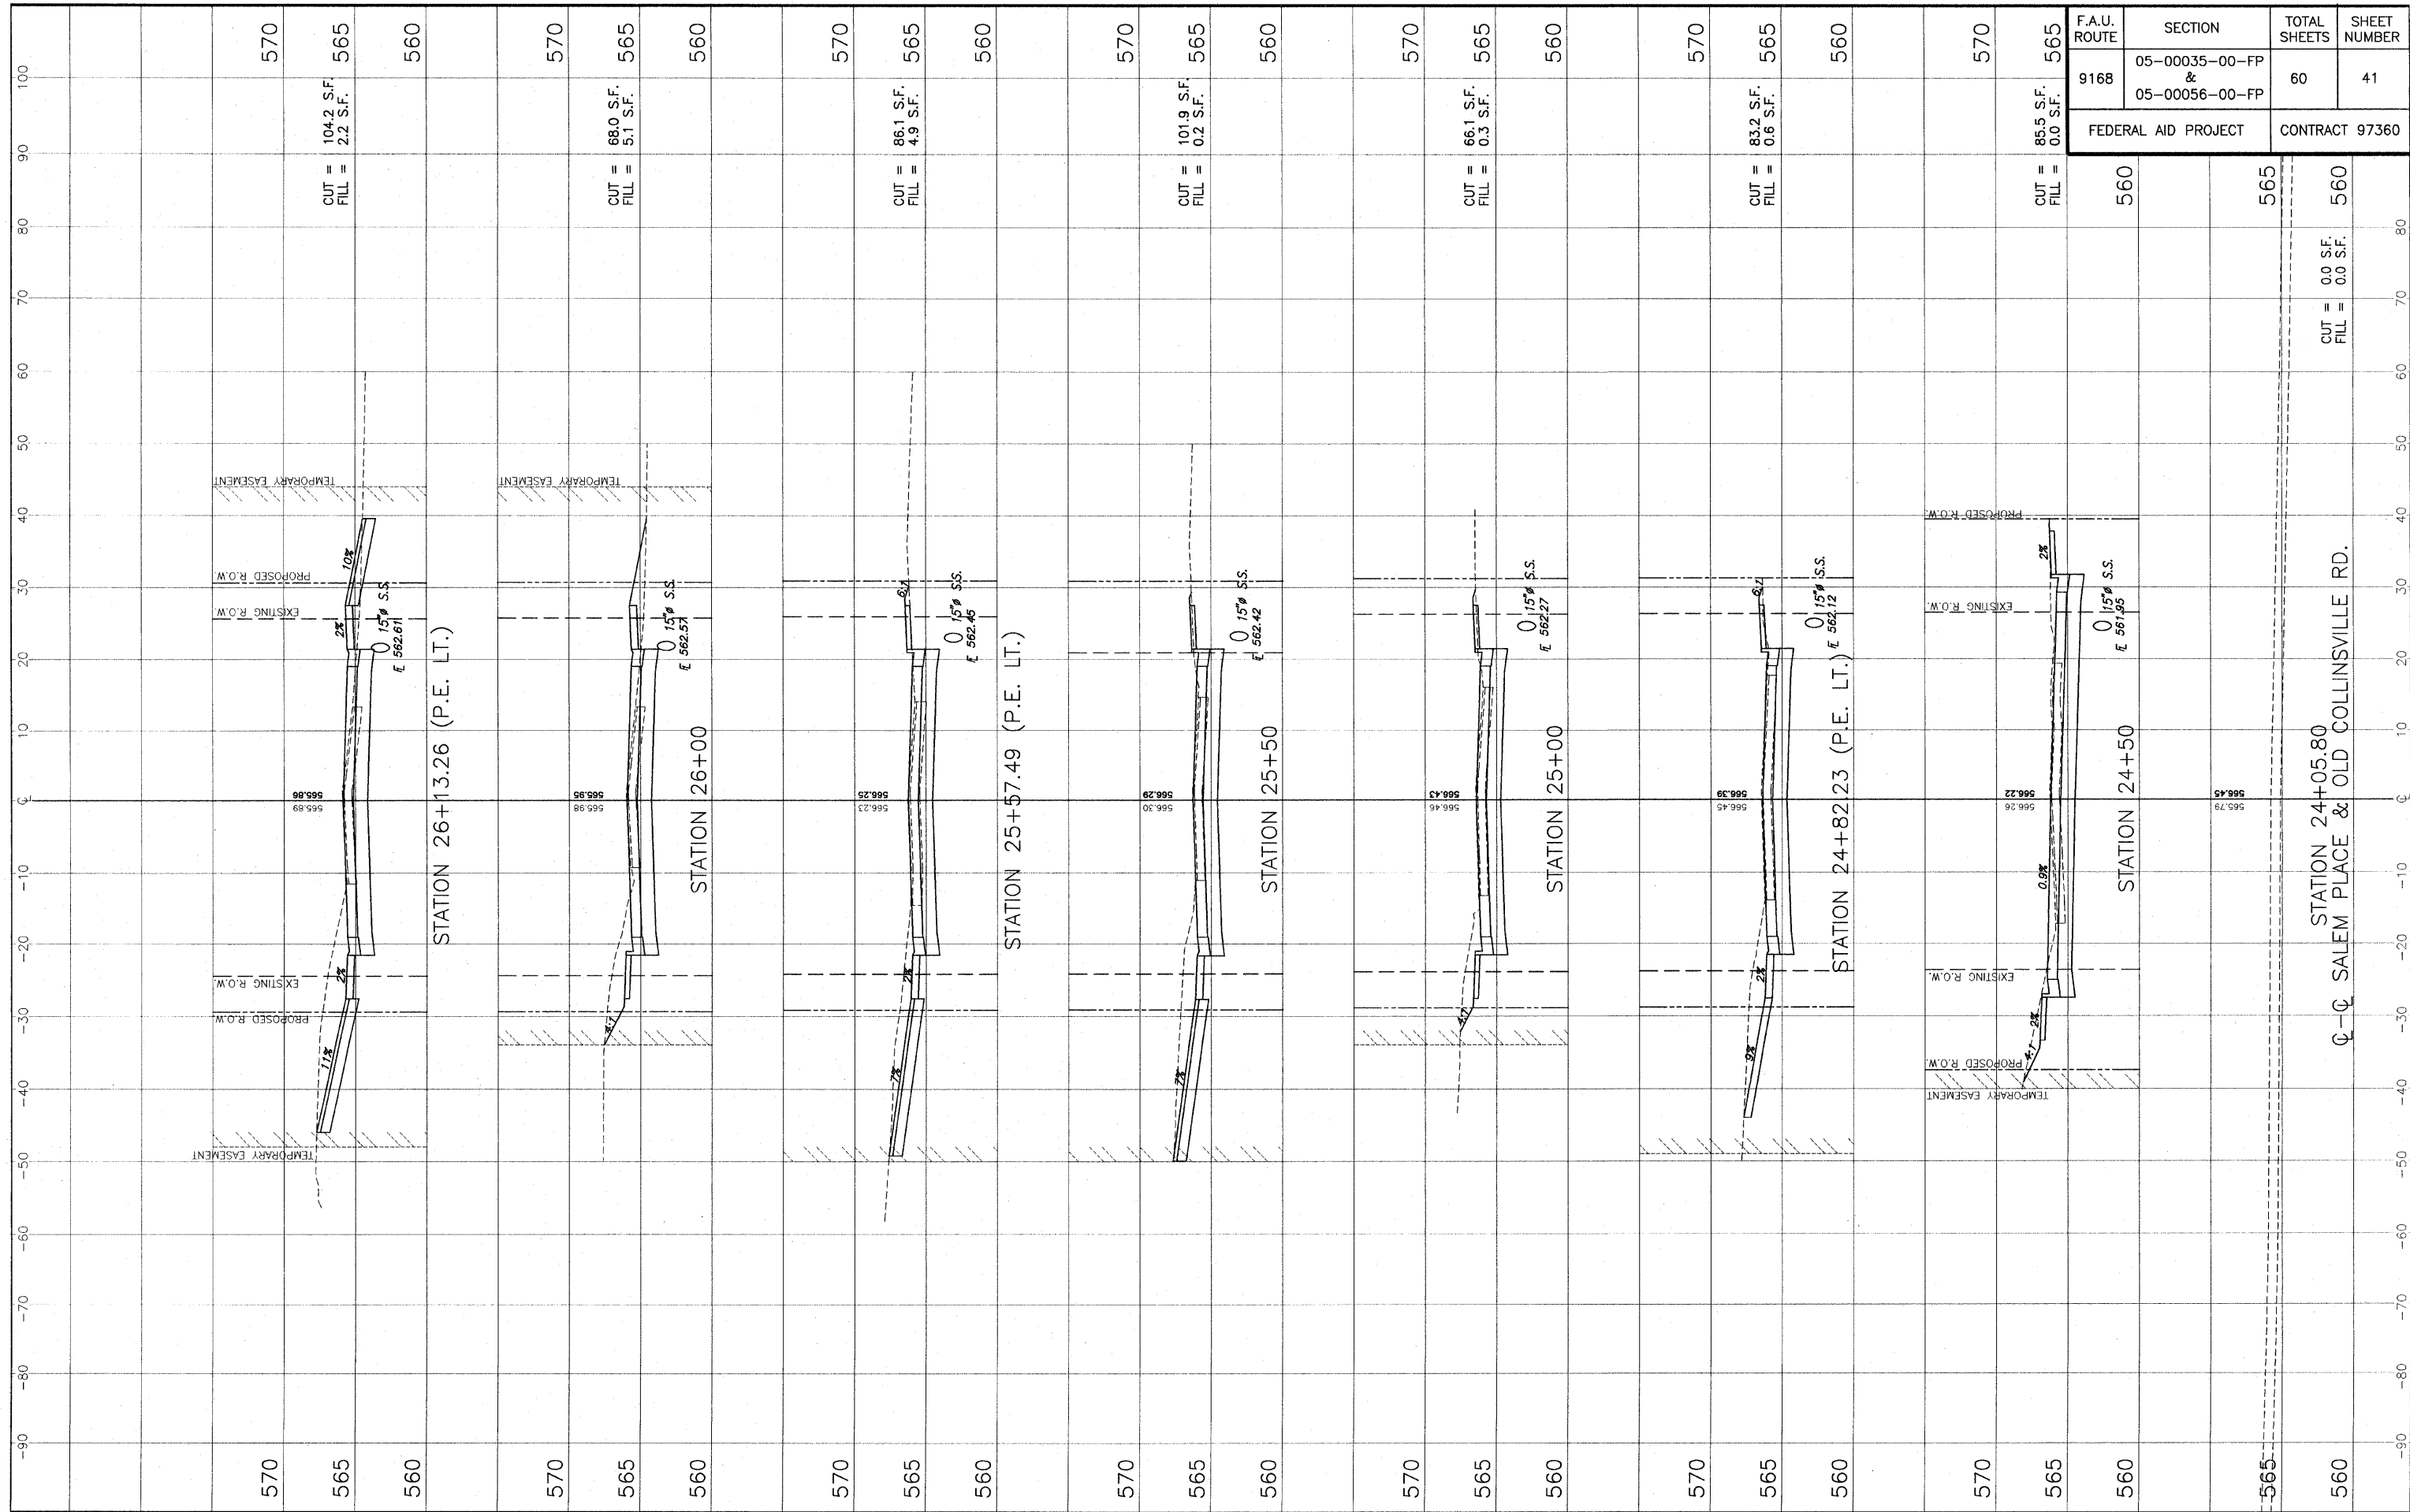

F.A.U. ROUTE	SECTION	TOTAL SHEETS	SHEET NUMBER
9168	05-00035-00-FP & 05-00056-00-FP	60	41
FEDERAL AID PROJECT		CONTRACT 97360	

STA. 24+05.80 - STA. 26+13.26 CROSS SECTIONS - OLD COLLINSVILLE ROAD IMPROVEMENTS
SECTION 05-00035-00-FP & 05-00056-00-FP ST. CLAIR COUNTY, ILLINOIS