


E:\BUREAU\04\Collinsville\Roadway\41_05_00056\SECTION 05-00035-00-FP & 05-00056-00-FP.dwg, 9/17/2009 10:43:11 AM, Rashedy, HALL

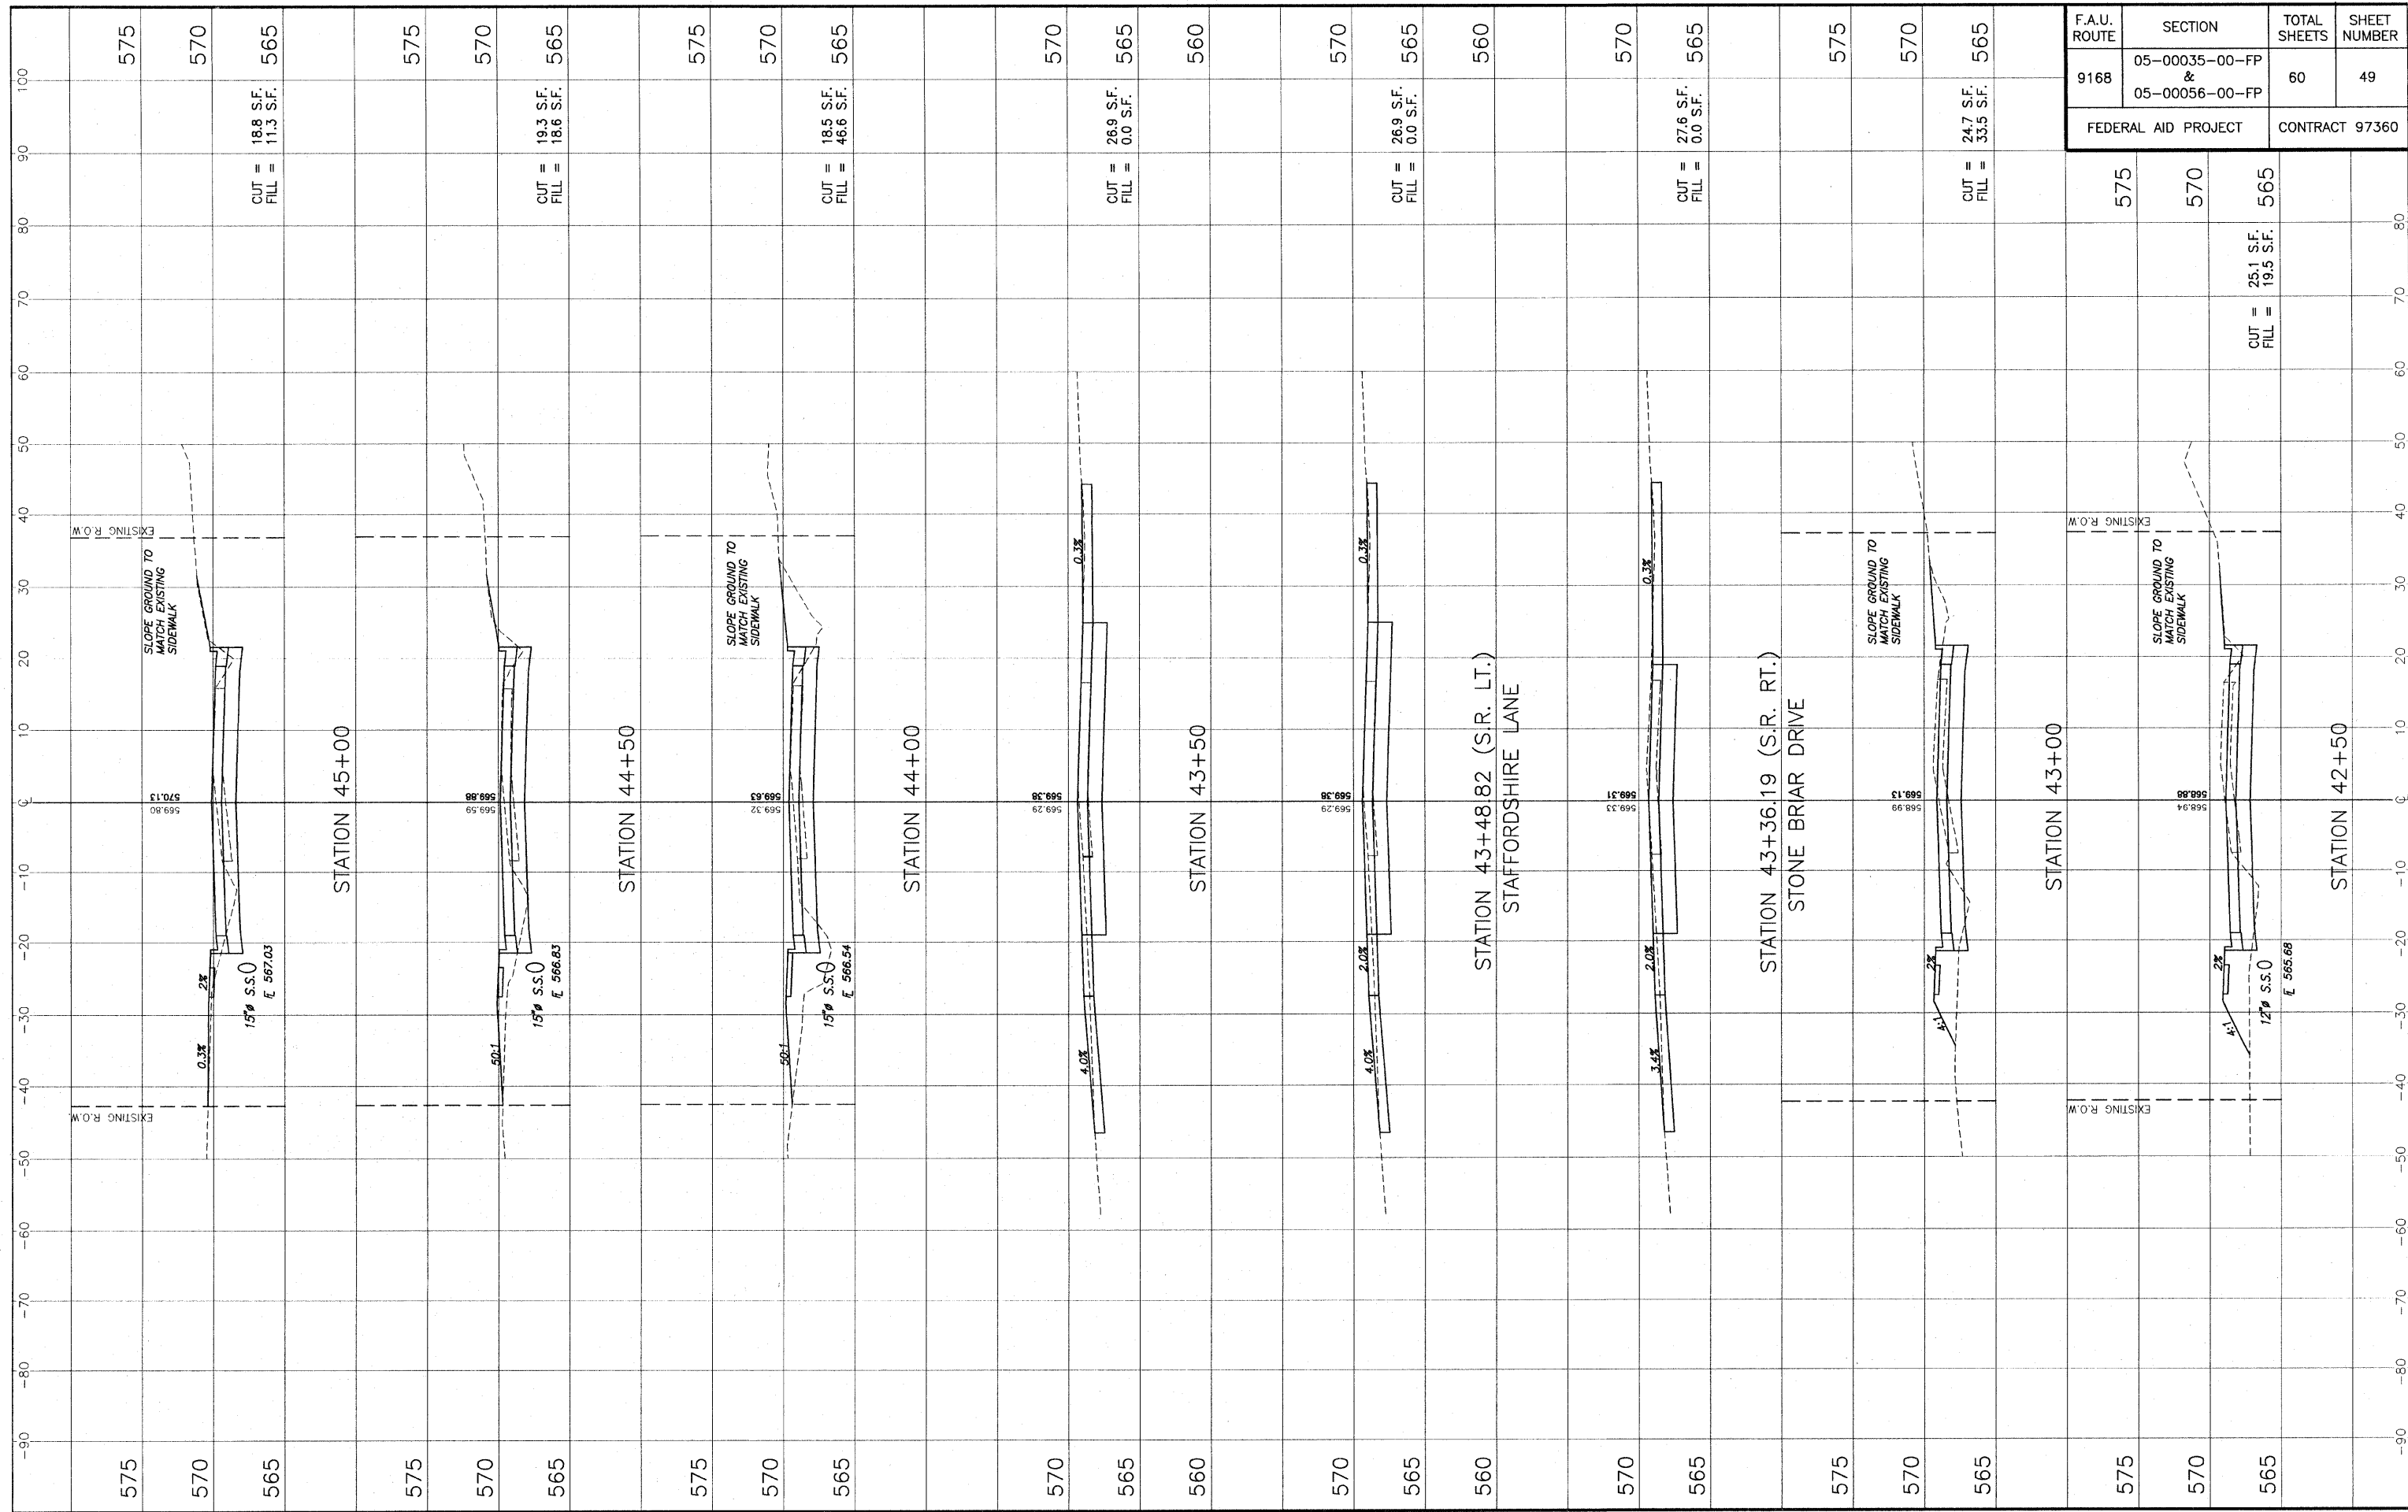

F.A.U. ROUTE	SECTION	TOTAL SHEETS	SHEET NUMBER
9168	05-00035-00-FP & 05-00056-00-FP	60	49
FEDERAL AID PROJECT		CONTRACT 97360	

STA. 42+50 - STA. 45+00 CROSS SECTIONS - OLD COLLINSVILLE ROAD IMPROVEMENTS
 SECTION 05-00035-00-FP & 05-00056-00-FP ST. CLAIR COUNTY, ILLINOIS