


DATE	
BY	
DESIGNED	
CHECKED	
PLOTTED	
TEMPLATE	
AREAS	
CHECKED	
FINAL SURVEY	
NOTE BOOK	
NO.	

DATE	
BY	
DESIGNED	
CHECKED	
PLOTTED	
TEMPLATE	
AREAS	
CHECKED	
ORIGINAL SURVEY	
NOTE BOOK	
NO.	

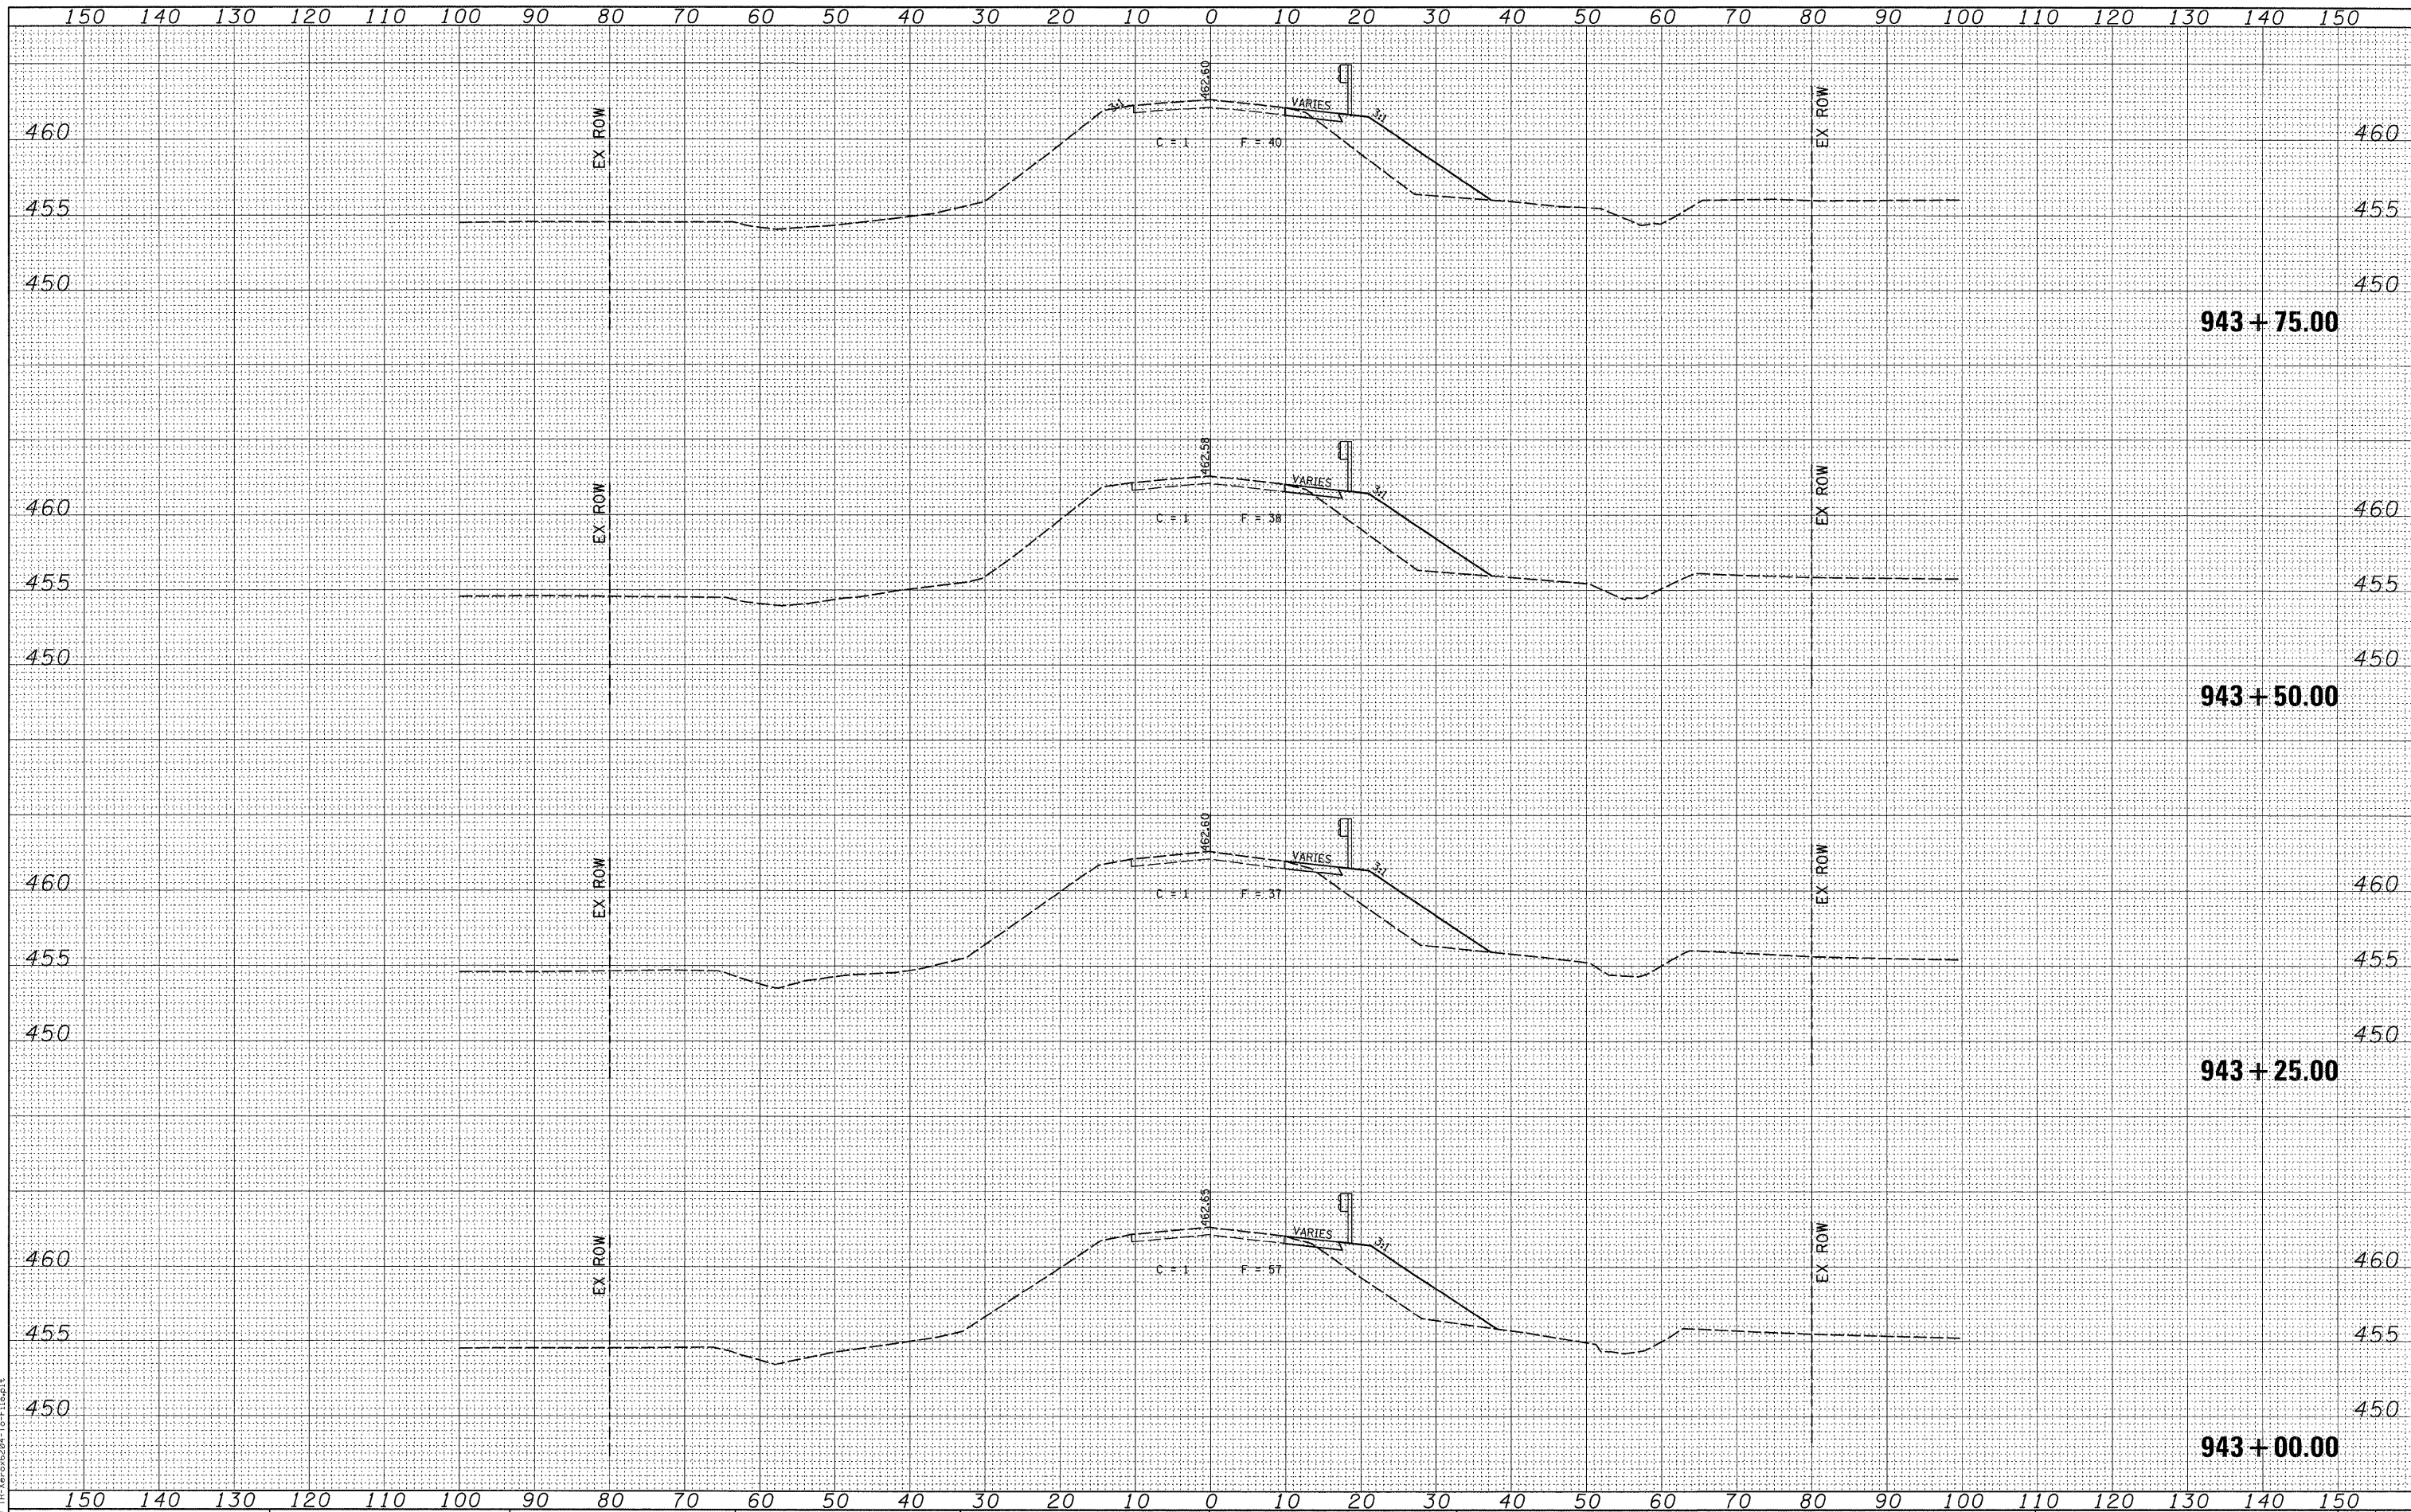

LAST SAVED = 1/20/2010  
 PEN TABLE = VB.tbl  
 PLOT DRIVER = P:\xrc620a-1p-f10p1t

FILE NAME =  
 USER NAME = bshmidt  
 PLOT SCALE = 10.0005' / IN.  
 PLOT DATE = 1/26/2010 10:27:23 AM

DESIGNED -  
 CHECKED -  
 DRAWN -  
 CHECKED -

REVISED -  
 REVISED -  
 REVISED -  
 REVISED -



WASHINGTON COUNTY  
 HIGHWAY DEPARTMENT

CROSS SECTIONS  
 COUNTY HIGHWAY 8

SCALE: SHEET NO. OF SHEETS STA. 943+00.00 TO STA. 943+75.00

F.A.S. 836  
 COUNTY HIGHWAY 8  
 CONTRACT NO. 97402  
 SECTION 07-00077-01-BR

TOTAL SHEETS 27 SHEET NO. 21