


DATE	
BY	
DESIGNED	
CHECKED	
PLOTTED	
TEMPLATE	
AREAS	
AREAS CHECKED	
NO.	
FINAL SURVEY	
NOTE BOOK	
NO.	

DATE	
BY	
DESIGNED	
CHECKED	
PLOTTED	
TEMPLATE	
AREAS	
AREAS CHECKED	
NO.	
ORIGINAL SURVEY	
NOTE BOOK	
NO.	

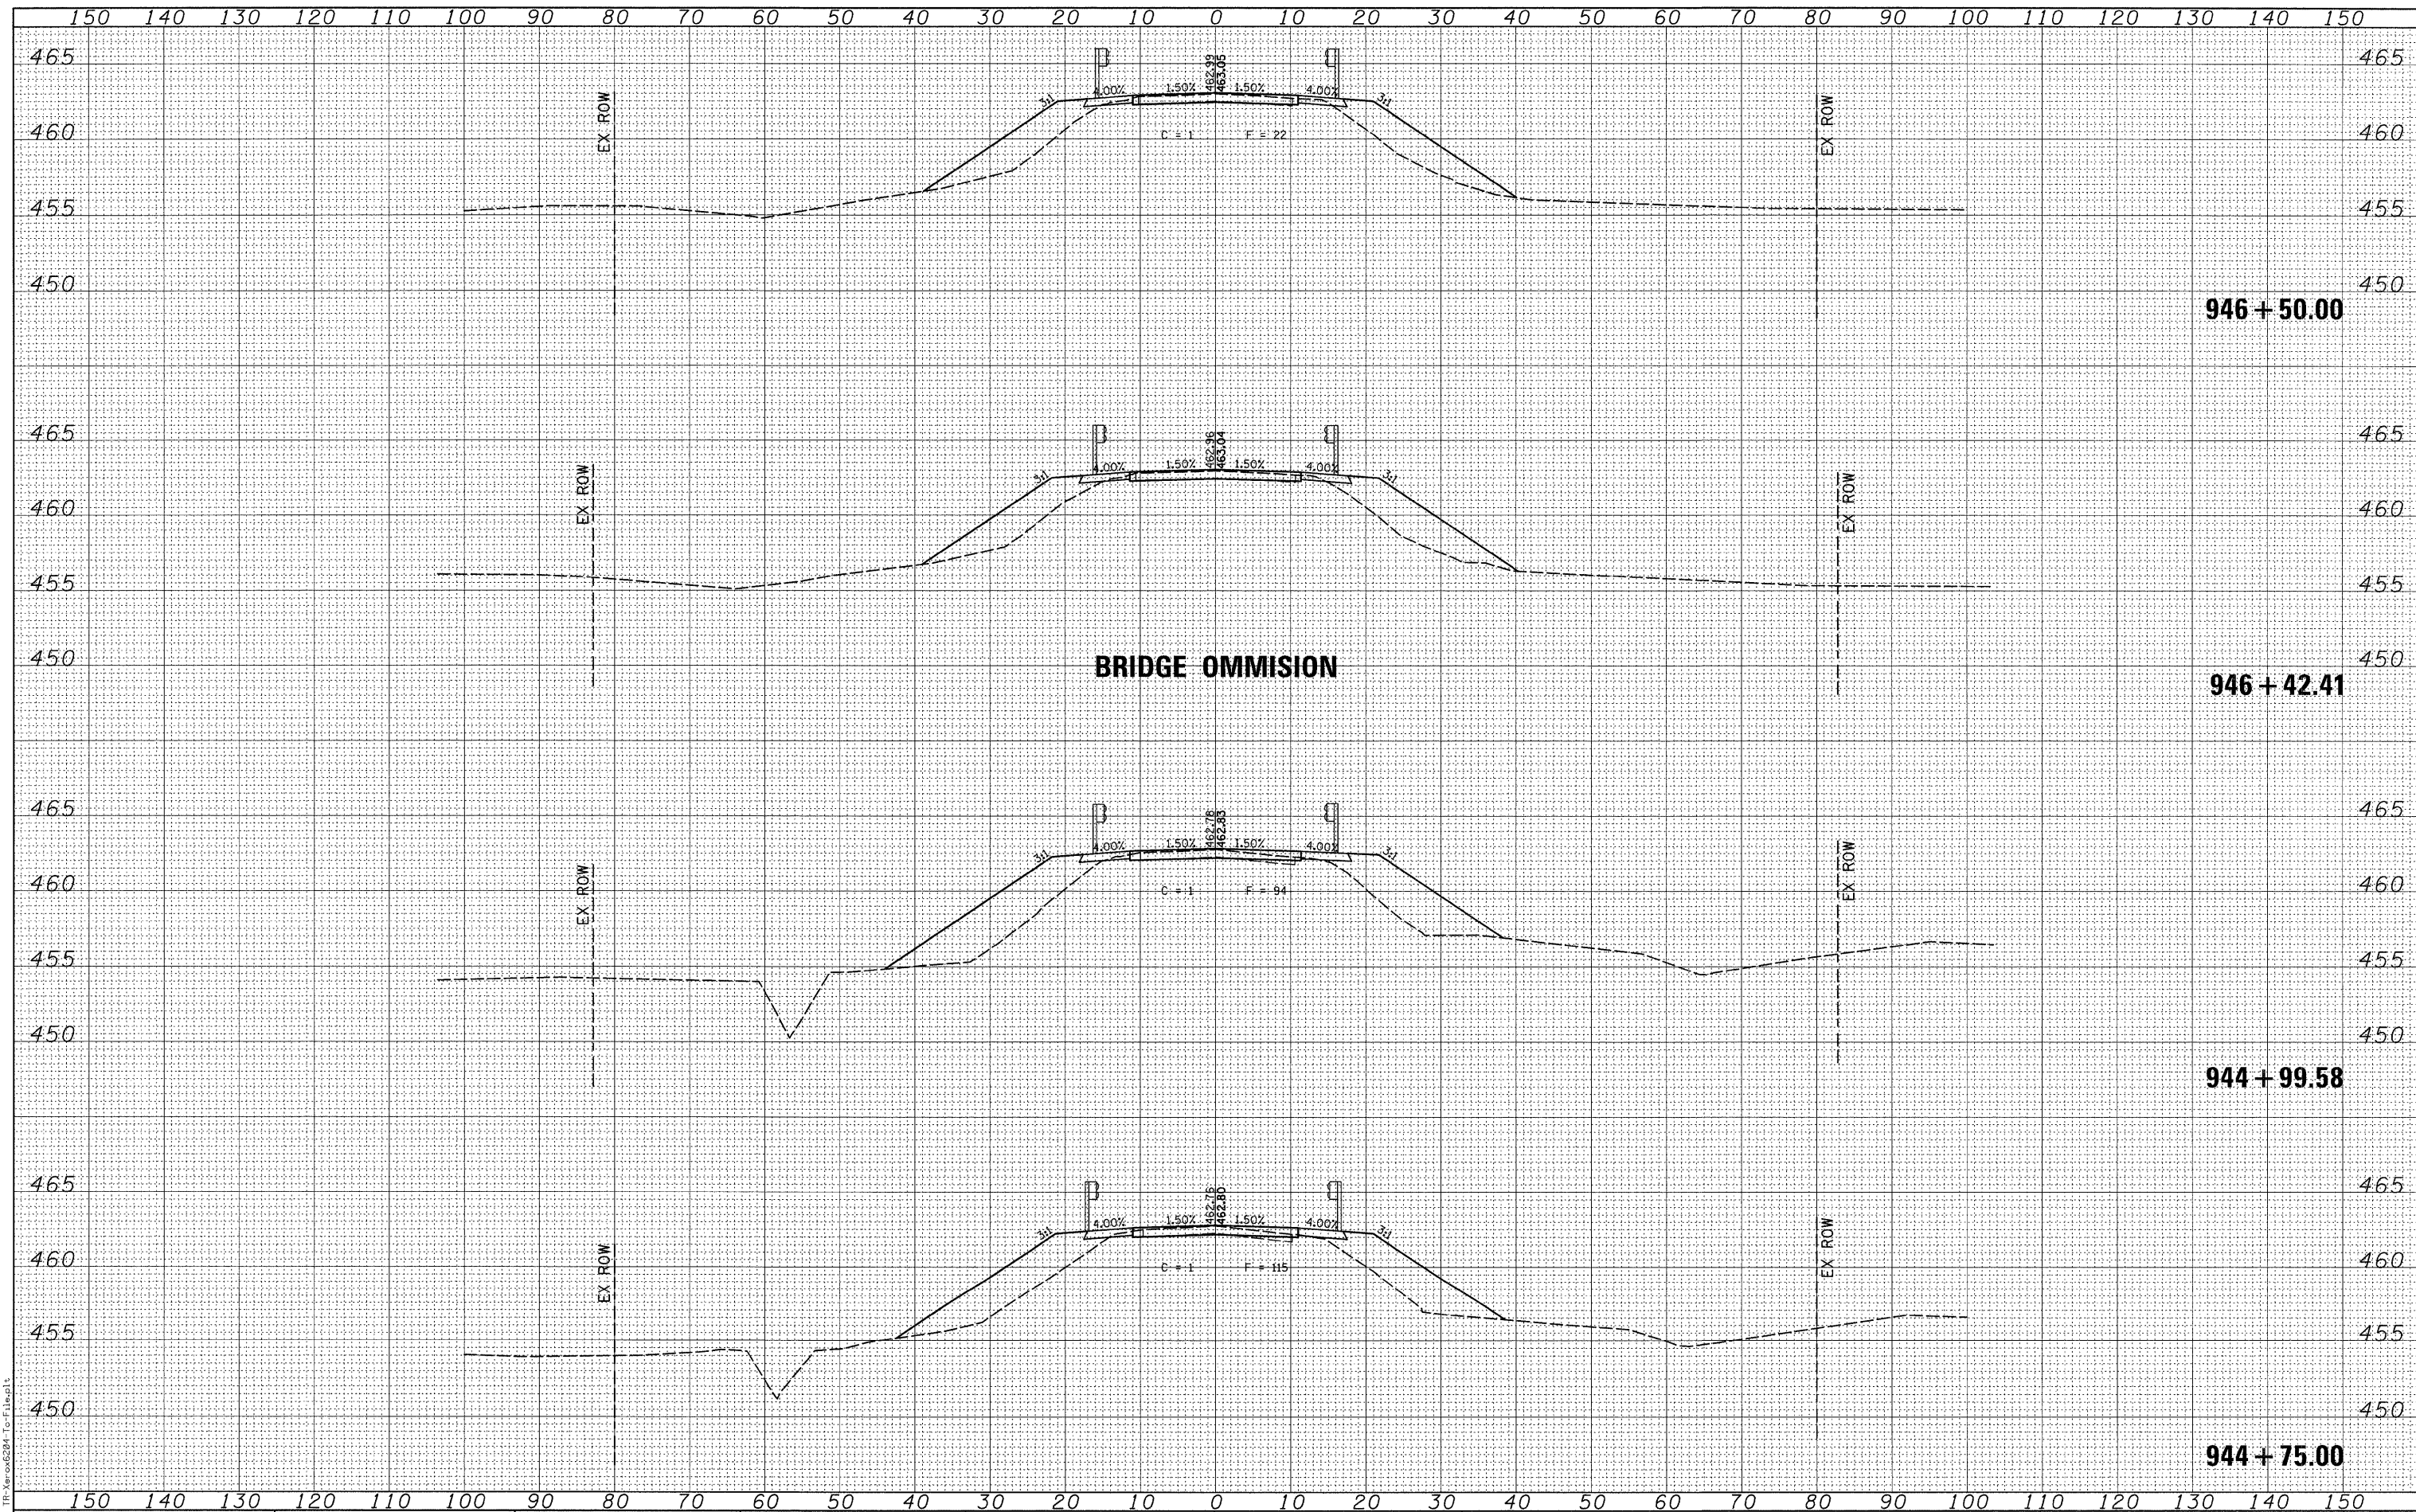

BRIDGE OMMISION

LAST SAVED = 1/20/2010
PEN TABLE = VB.tbl
PLOT DRIVER = P:\xerox6204\F-File.plt

FILE NAME =
I:\0906300\cad\construction.plans\099_XS.dgn

USER NAME = bshmidt
DESIGNED -
CHECKED -
DRAWN -
CHECKED -
PLOT SCALE = 10.0005' / IN.
PLOT DATE = 1/26/2010 10:27:25 AM

DESIGNED -
CHECKED -
DRAWN -
CHECKED -

REVISED -
REVISED -
REVISED -
REVISED -

HORNER & SHIFRIN, INC
ENGINEERS
www.HornerShifrin.com

WASHINGTON COUNTY HIGHWAY DEPARTMENT

CROSS SECTIONS
COUNTY HIGHWAY 8

SCALE: SHEET NO. OF SHEETS STA. 944+75.00 TO STA. 946+50.00

F.A.S. 836
COUNTY HIGHWAY 8
CONTRACT NO. 97402
SECTION 07-00077-01-BR

TOTAL SHEETS 27 SHEET NO. 23