


DATE	
BY	
FINAL SURVEY	SUBMITTED
NOTE BOOK	PLOTTED
NO.	TEMPLATE
	AREAS
	CHECKED

DATE	
BY	
ORIGINAL SURVEY	SUBMITTED
NOTE BOOK	PLOTTED
NO.	TEMPLATE
	AREAS
	CHECKED

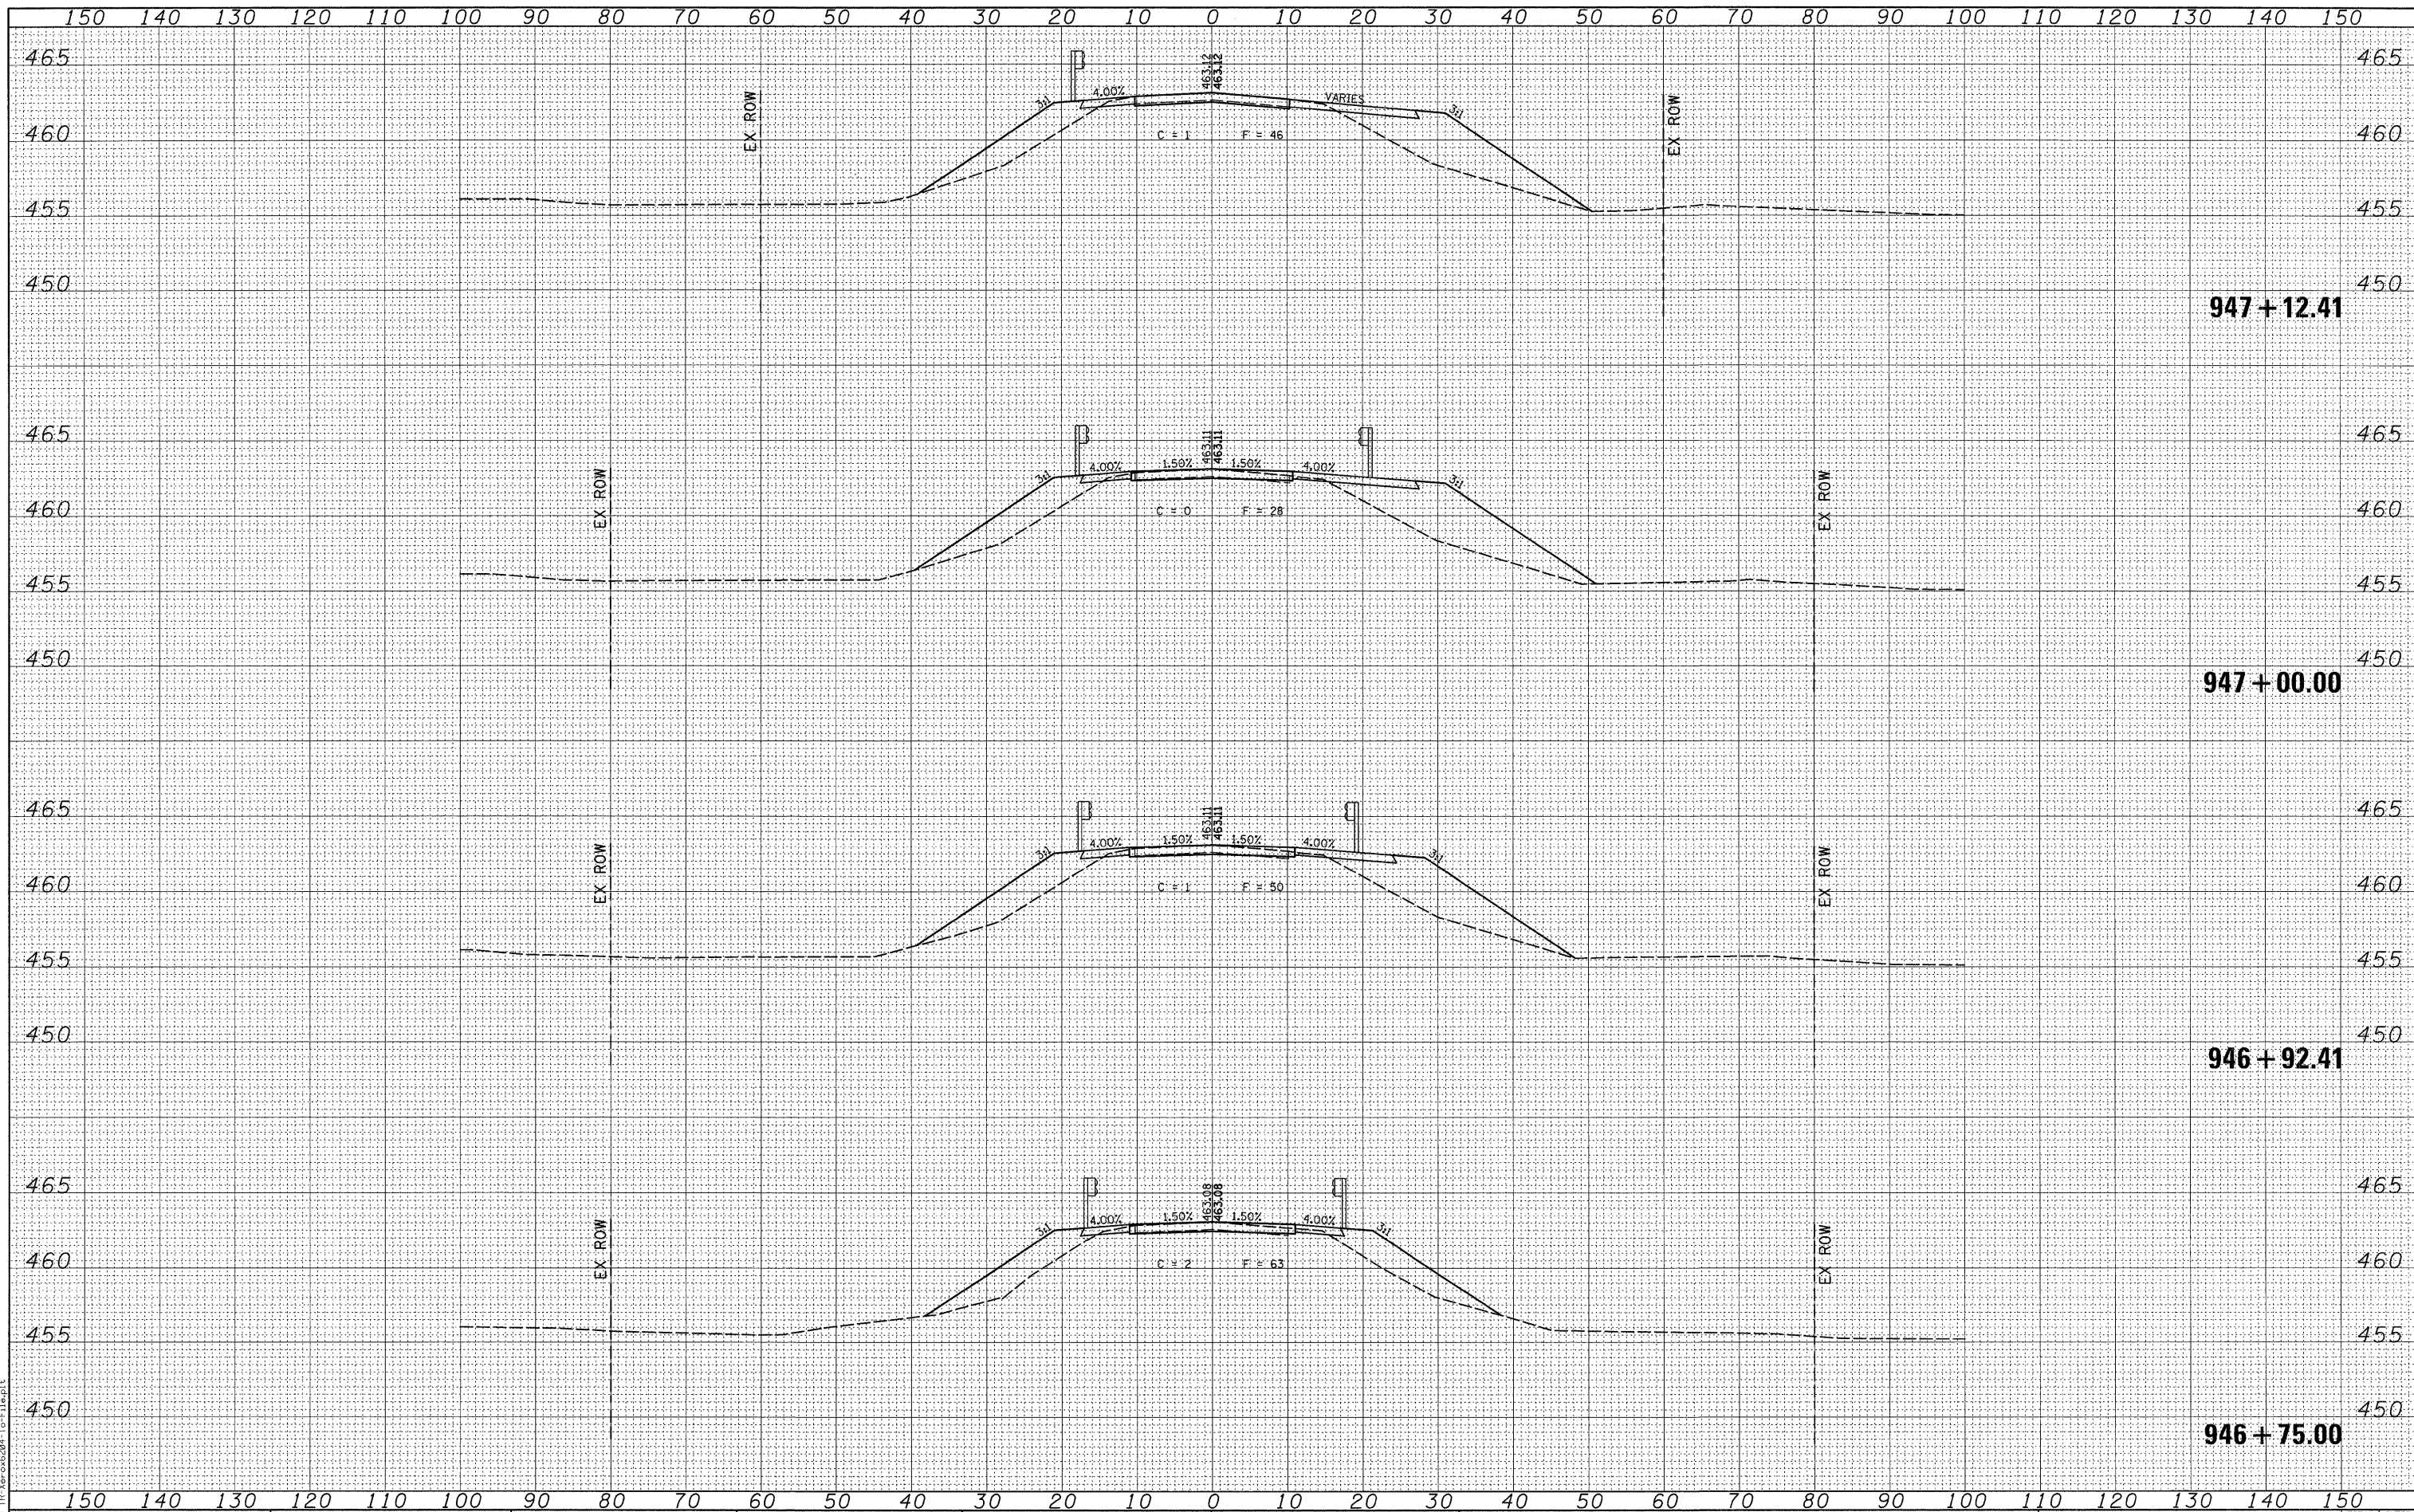

FILE NAME = I:\0906300\cad\construction_plans\099_XS.dgn
 USER NAME = bshmidt
 PLOT SCALE = 1/8" = 10.0000' / IN.
 PLOT DATE = 1/26/2010 10:27:26 AM

DESIGNED -
 CHECKED -
 DRAWN -
 CHECKED -

REVISED -
 REVISED -
 REVISED -
 REVISED -

HORNER & SHIFRIN, INC.
 ENGINEERS
 www.HornerShifrin.com

WASHINGTON COUNTY HIGHWAY DEPARTMENT

CROSS SECTIONS
 COUNTY HIGHWAY 8

SCALE: SHEET NO. OF SHEETS STA. 946+75.00 TO STA. 947+12.41

F.A.S. 836
 COUNTY HIGHWAY 8
 CONTRACT NO. 97402
 SECTION 07-00077-01-BR

TOTAL SHEETS	27
SHEET NO.	24

LAST SAVED = 1/28/2010
 PEN TABLE = VB.tbl
 PLOT DRIVER = TR:Korco6204-TopFile.plt