


DATE	
BY	
DESIGNED	
CHECKED	
PLotted	
TEMPLATE	
AREAS CHECKED	
FINAL SURVEY	
NOTE BOOK	
NO.	

DATE	
BY	
DESIGNED	
CHECKED	
PLotted	
TEMPLATE	
AREAS CHECKED	
ORIGINAL SURVEY	
NOTE BOOK	
NO.	

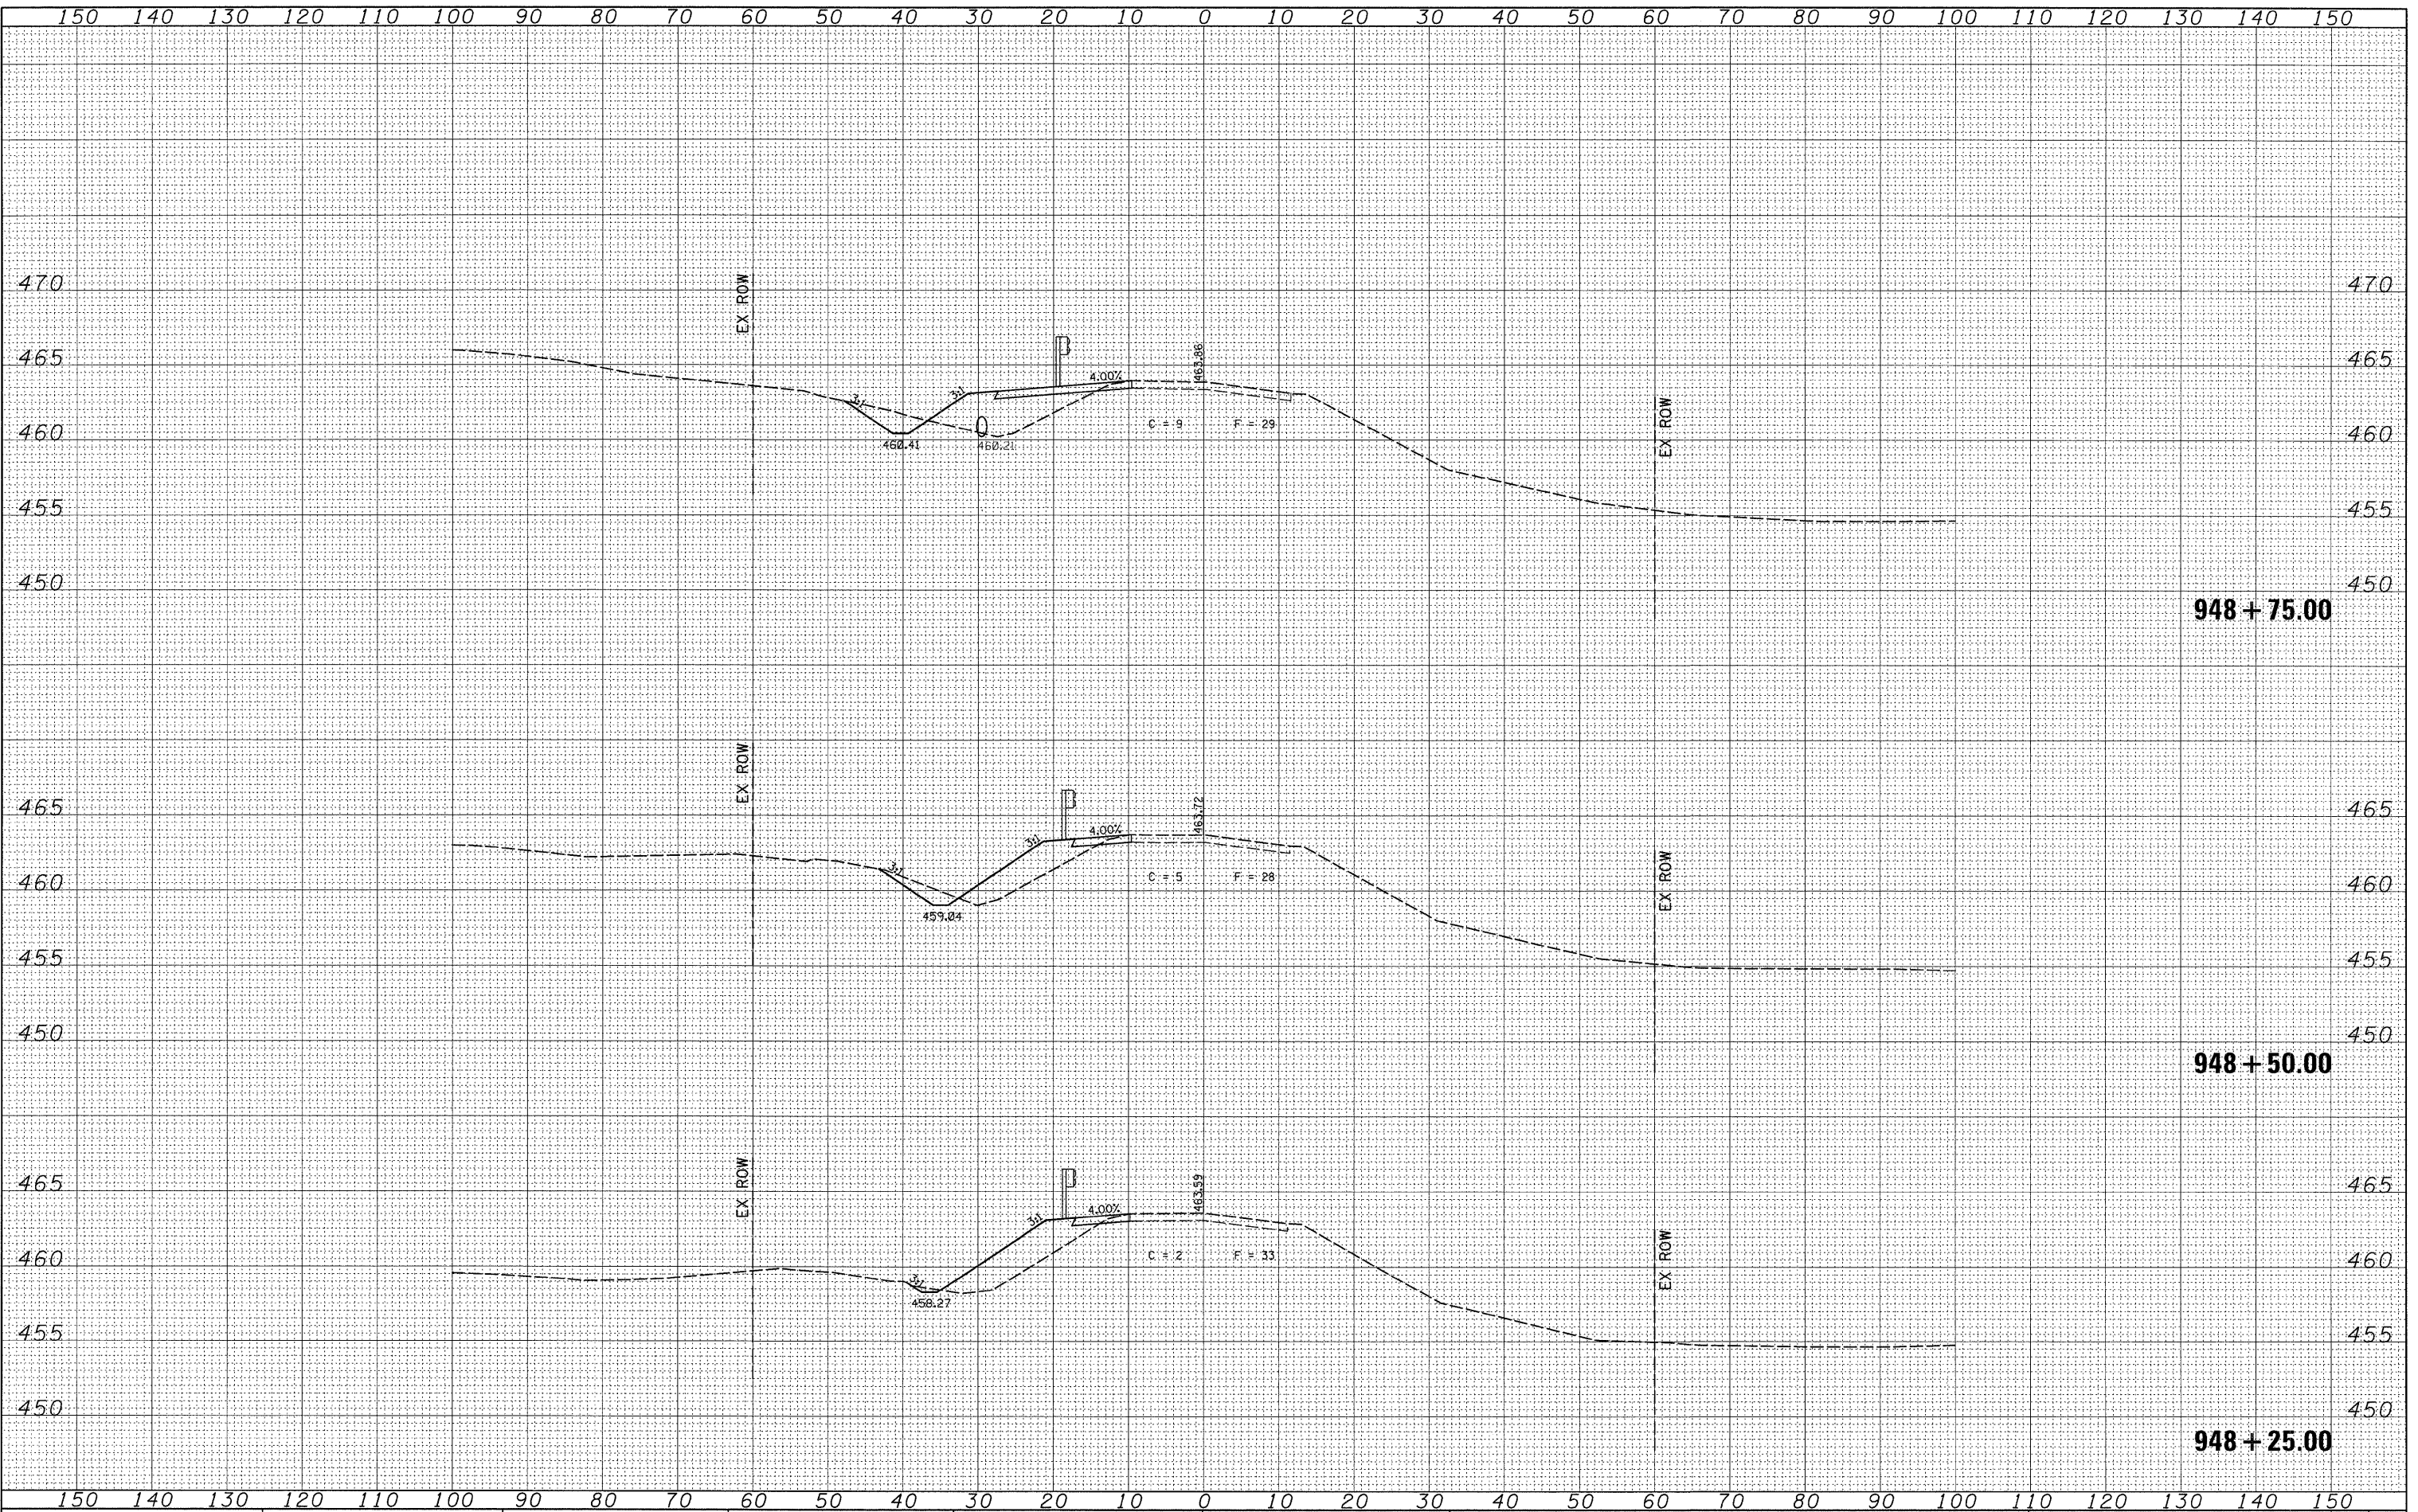

LAST SAVED = 1/20/2010
PEN TABLE = VB.tbl
PLOT DRIVER = P:\cadd\cadd6204\F-Plot.plt

FILE NAME =
\\0906302\cadd\construction_plans\099_XS.dgn

USER NAME = bshmdt
PLOT SCALE = 10.0005' / IN.
PLOT DATE = 1/26/2010 10:27:28 AM

DESIGNED -
CHECKED -
DRAWN -
CHECKED -

REVISED -
REVISED -
REVISED -
REVISED -



WASHINGTON COUNTY
HIGHWAY DEPARTMENT

CROSS SECTIONS
COUNTY HIGHWAY 8
SCALE: SHEET NO. OF SHEETS STA. 948+25.00 TO STA. 948+75.00

F.A.S. 836
COUNTY HIGHWAY 8
CONTRACT NO. 97402
SECTION 07-00077-01-BR

TOTAL SHEETS	27
SHEET NO.	26