


DATE	
BY	
FINAL SURVEY	
SURVEY PLOTTED	
NOTE BOOK	
TEMPLATE	
AREAS CHECKED	
NO.	

DATE	
BY	
ORIGINAL SURVEY	
SURVEY PLOTTED	
NOTE BOOK	
TEMPLATE	
AREAS CHECKED	
NO.	

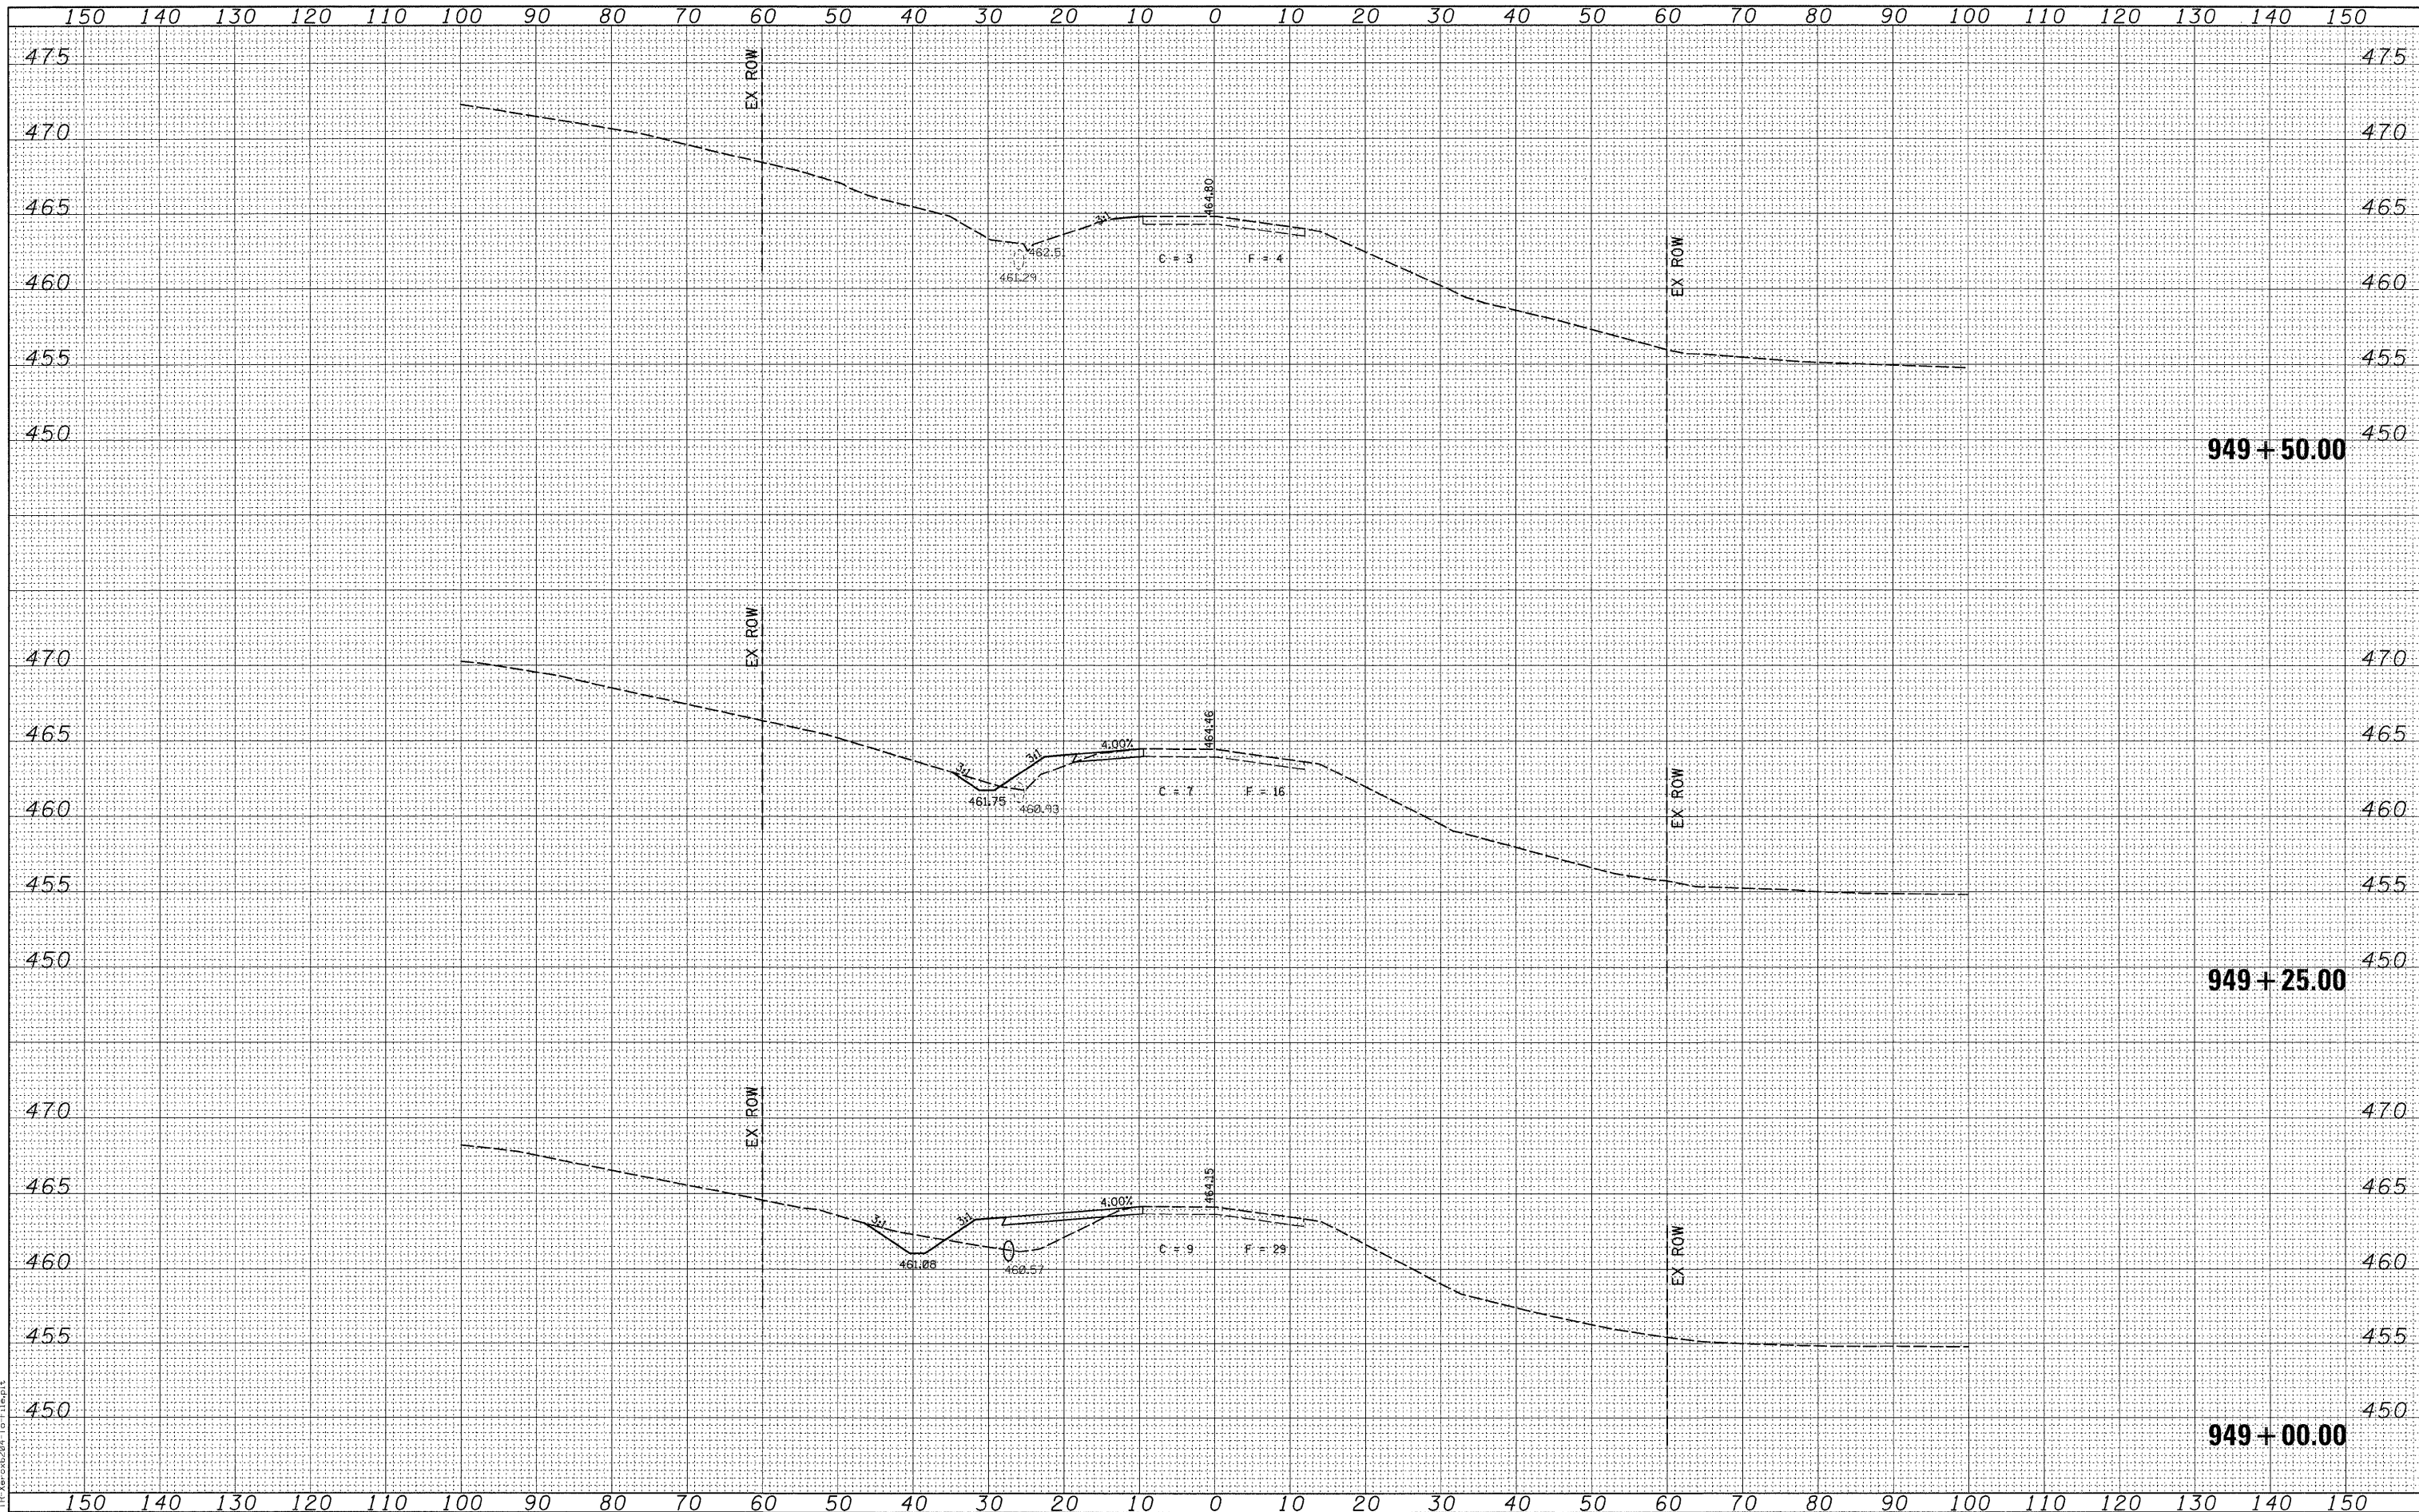

FILE NAME = I:\20\2010
 PEN TABLE = V8.tbl
 PLOT DRIVER = TR:XPLOT6284-1a-File.plt

FILE NAME = I:\20\2010
 USER NAME = bshmidt
 PLOT SCALE = 10.0005' / IN.
 PLOT DATE = 1/26/2010 10:27:29 AM

DESIGNED -	REVISIED -
CHECKED -	REVISIED -
DRAWN -	REVISIED -
CHECKED -	REVISIED -

HORNER & SHIFRIN, INC
 ENGINEERS
 www.HornerShfrIn.com

WASHINGTON COUNTY HIGHWAY DEPARTMENT

SCALE:	SHEET NO.	OF	SHEETS	STA. 949+00.00	TO STA. 949+50.00
--------	-----------	----	--------	----------------	-------------------

CROSS SECTIONS
 COUNTY HIGHWAY 8

F.A.S. 836
 COUNTY HIGHWAY 8
 CONTRACT NO. 97402
 SECTION 07-00077-01-BR

TOTAL SHEETS	SHEET NO.
27	27