


F.A.U. ROUTE NO.	SECTION	COUNTY	TOTAL SHEETS	SHEET NO.
9249	09-00015-02-TL	ST. CLAIR	4	3
FEDERAL AID PROJECT			CONTRACT 97411	

LEGEND

- ◄ PROPOSED SIGNAL HEAD WITH BACKPLATE
- ◄ PROPOSED PEDESTRIAN SIGNAL HEAD
- ◄ PROPOSED HANDHOLE
- ◄ PROPOSED SERVICE POLE
- ◄ PROPOSED CONTROLLER AND CABINET
- ◄ PROPOSED PEDESTRIAN PUSH-BUTTON
- PROPOSED CONDUIT: "T" TRENCHED; "P" PUSHED; "S" SIZE SPECIFIED
- ◄ PROPOSED MAST ARM
- PVCC POLYVINYL CHLORIDE CONDUIT
- GSC GALVANIZED STEEL CONDUIT

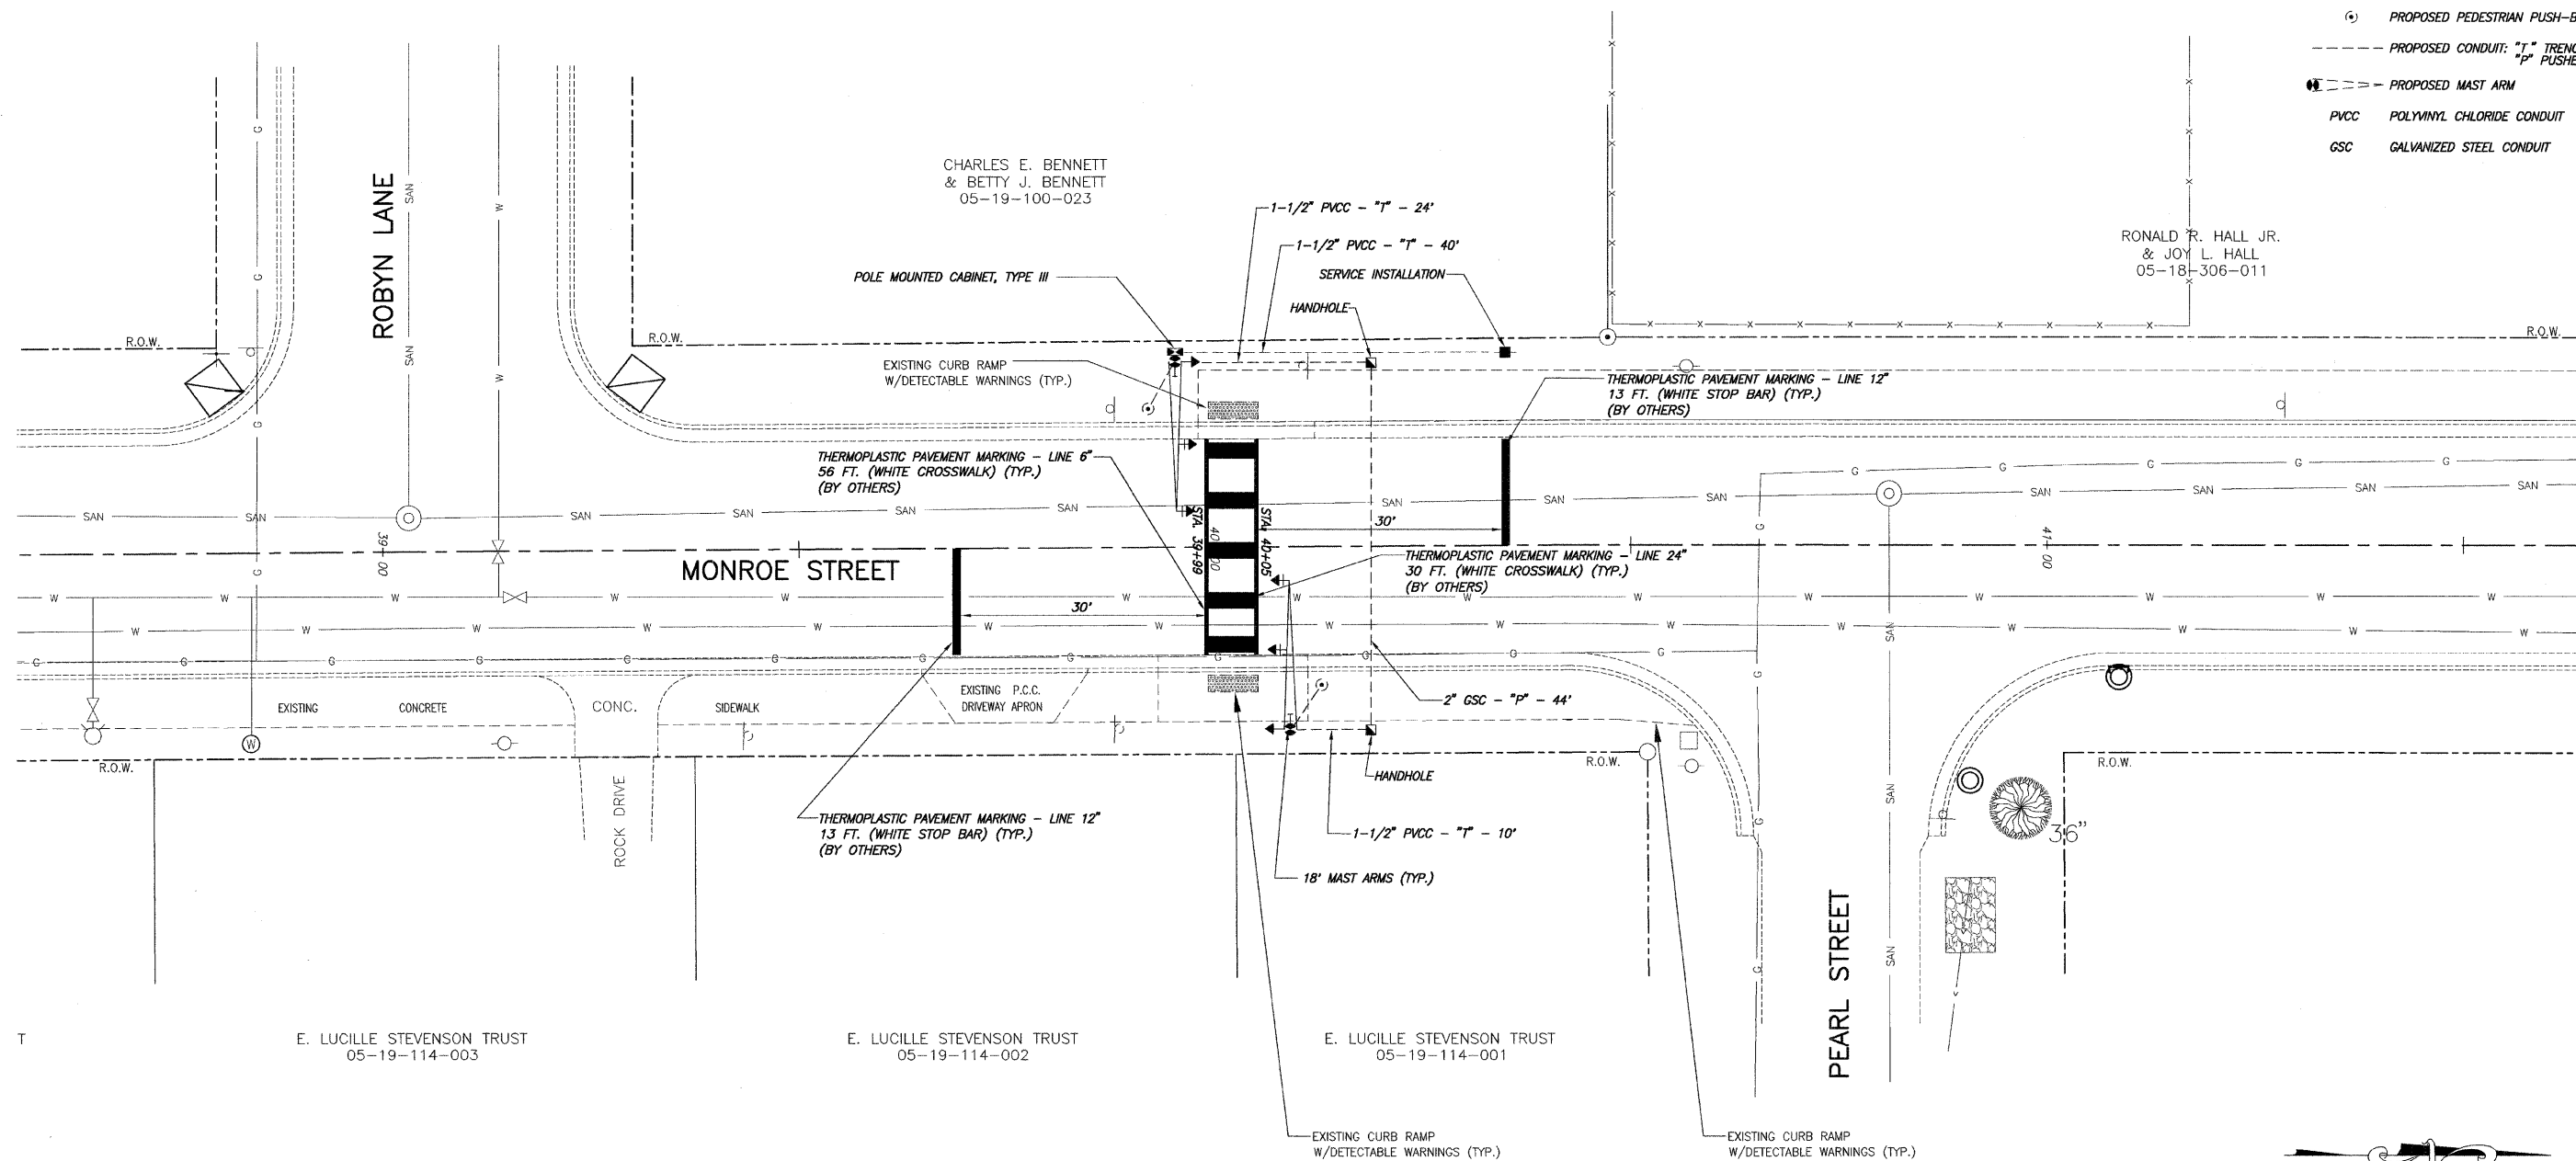

1. IT IS ANTICIPATED THAT THIS PROJECT WILL BE UNDER CONSTRUCTION CONCURRENTLY WITH OTHER HIGHWAY PROJECTS IN THE SAME AREA. THE PROJECTS THAT MAY BE UNDER CONTRACT CONCURRENT WITH THE PROJECT ARE AS FOLLOWS:

MONROE STREET SIDEWALK PROJECT: SECTION NO. 09-00015-02-TL

THE CONTRACTOR SHALL BE RESPONSIBLE FOR AN ON-SITE INSPECTION PRIOR TO SUBMITTING A BID ON THIS PROJECT. UPON RECEIPT OF A BID, IT SHALL BE ASSUMED THAT THE CONTRACTOR IS FULLY FAMILIAR WITH THE CONSTRUCTION SITE.

