


F.A.U. RTE.	SECTION	COUNTY	TOTAL SHEETS	SHEET NO.
9173	04-00080-06-PV	ST. CLAIR	144	11
STA.		TO STA.		
FED. ROAD DIST. NO.		ILLINOIS	FED. AID PROJECT	
PROPOSED TYPICAL SECTIONS				
CONTRACT NO: 97418				

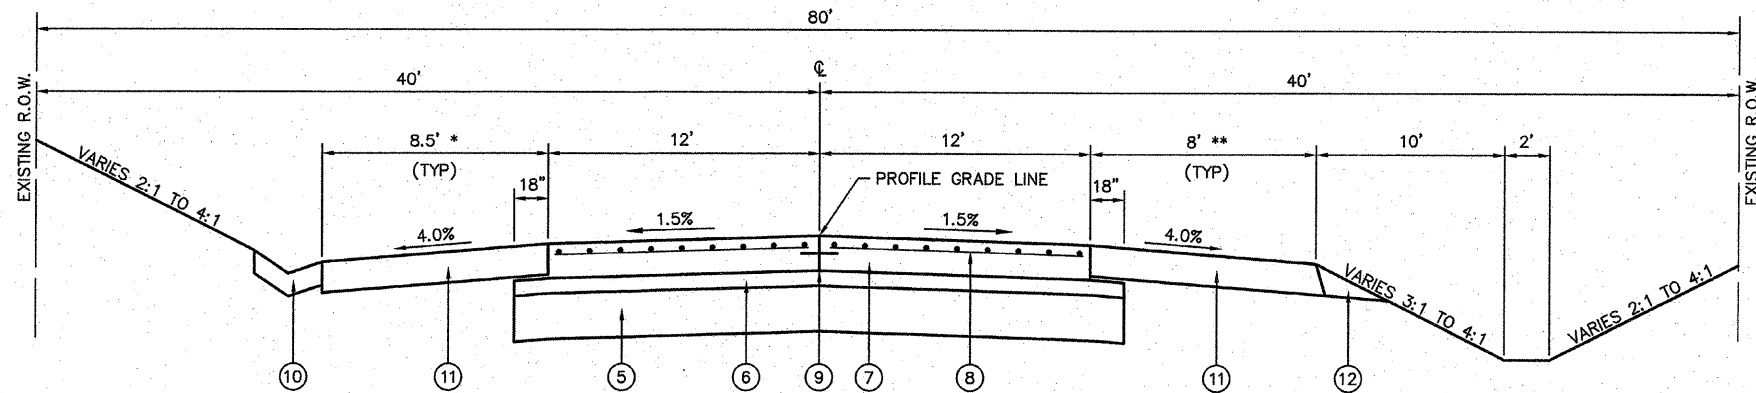

**PROPOSED O'FALLON-TROY ROAD  
WITH GUTTER LEFT**

* SHOULDER WIDTH LT SIDE	
WIDTH	STATION
8.5' TO 10'	212+00 TO 212+50
10'	212+50 TO 212+97.12

STA. 158+62.90 TO STA. 159+34.80  
 STA. 192+51.00 TO STA. 194+01.00  
 STA. 199+91.31 TO STA. 203+88.11  
 STA. 209+00.00 TO STA. 212+97.12  
 STA. 217+00.00 TO STA. 220+66.80  
 STA. 225+51.00 TO STA. 232+04.00  
 (NOT TO SCALE)

** SHOULDER WIDTH RT SIDE	
WIDTH	STATION
8' TO 10'	201+50 TO 202+00
10'	202+00 TO 203+00
10' TO 8.5'	203+00 TO 203+50
8' TO 10'	211+50 TO 212+00
10'	212+00 TO 212+97.12

**LEGEND**

- ① EXISTING AGGREGATE BASE
- ② EXISTING BITUMINOUS SURFACE
- ③ EXISTING COMBINATION CONCRETE CURB & GUTTER TYPE B-6.24
- ④ EXISTING ASPHALT PAVEMENT, 11"
- ⑤ PROPOSED PROCESSING MODIFIED SOIL, 12"
- ⑥ PROPOSED SUB-BASE GRANULAR MATERIAL, TYPE A, 4"
- ⑦ PROPOSED PCC PAVEMENT, 9", TYPE A FINAL FINISH (SEE HIGHWAY STANDARD 420601)
- ⑧ PROPOSED PAVEMENT FABRIC
- ⑨ PROPOSED SAWED LONGITUDINAL JOINT OR LONGITUDINAL CONSTRUCTION JOINT (SEE HIGHWAY STANDARD 420001)
- ⑩ PROPOSED CONCRETE GUTTER, TYPE A (SEE HIGHWAY STANDARD 606101)
- ⑪ PROPOSED HOT-MIX ASPHALT SHOULDER, 8"
- ⑫ PROPOSED AGGREGATE SHOULDER, TYPE B
- ⑬ PROPOSED COMBINATION CONCRETE CURB & GUTTER TYPE B-6.24 (SEE HIGHWAY STANDARD 606001)
- ⑭ PROPOSED HOT-MIX ASPHALT PAVEMENT (FULL DEPTH), 6" (1 1/2" SURFACE COURSE, 4 1/2" BINDER COURSE) (INITIAL BINDER LIFT THICKNESS 2 1/4")
- ⑮ PROPOSED BITUMINOUS MATERIALS PRIME COAT & AGGREGATE PRIME COAT
- ⑯ PROPOSED SUB-BASE GRANULAR MATERIAL, TYPE A, 8"
- ⑰ PROPOSED HOT-MIX ASPHALT BASE COURSE, 7"
- ⑱ PROPOSED HOT-MIX ASPHALT REMOVAL, 1 1/2"
- ⑲ PROPOSED HOT-MIX ASPHALT SURFACE COURSE, MIX "C", N70, 1 1/2"
- ⑳ PROPOSED AGGREGATE SHOULDERS, TYPE A, 6"

DATE	BY
FINAL SURVEYED SURVEY PLOTTED NOTE BOOK TEMPLATE AREAS CHECKED	
NO.	

DATE	BY
ORIGINAL SURVEYED SURVEY PLOTTED NOTE BOOK TEMPLATE AREAS CHECKED	
NO.	