
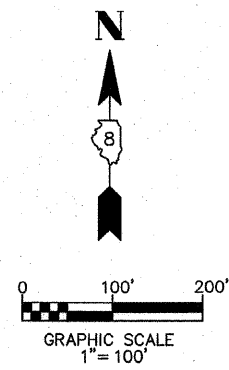


F.A. RTE.	SECTION	COUNTY	TOTAL SHEETS	SHEET NO.
9173	04-00080-06-PV	ST. CLAIR	144	36
STA.		TO STA.		
FED. ROAD DIST. NO.	ILLINOIS	FED. AID PROJECT		
TRAFFIC CONTROL PLANS				

CONTRACT NO: 97418

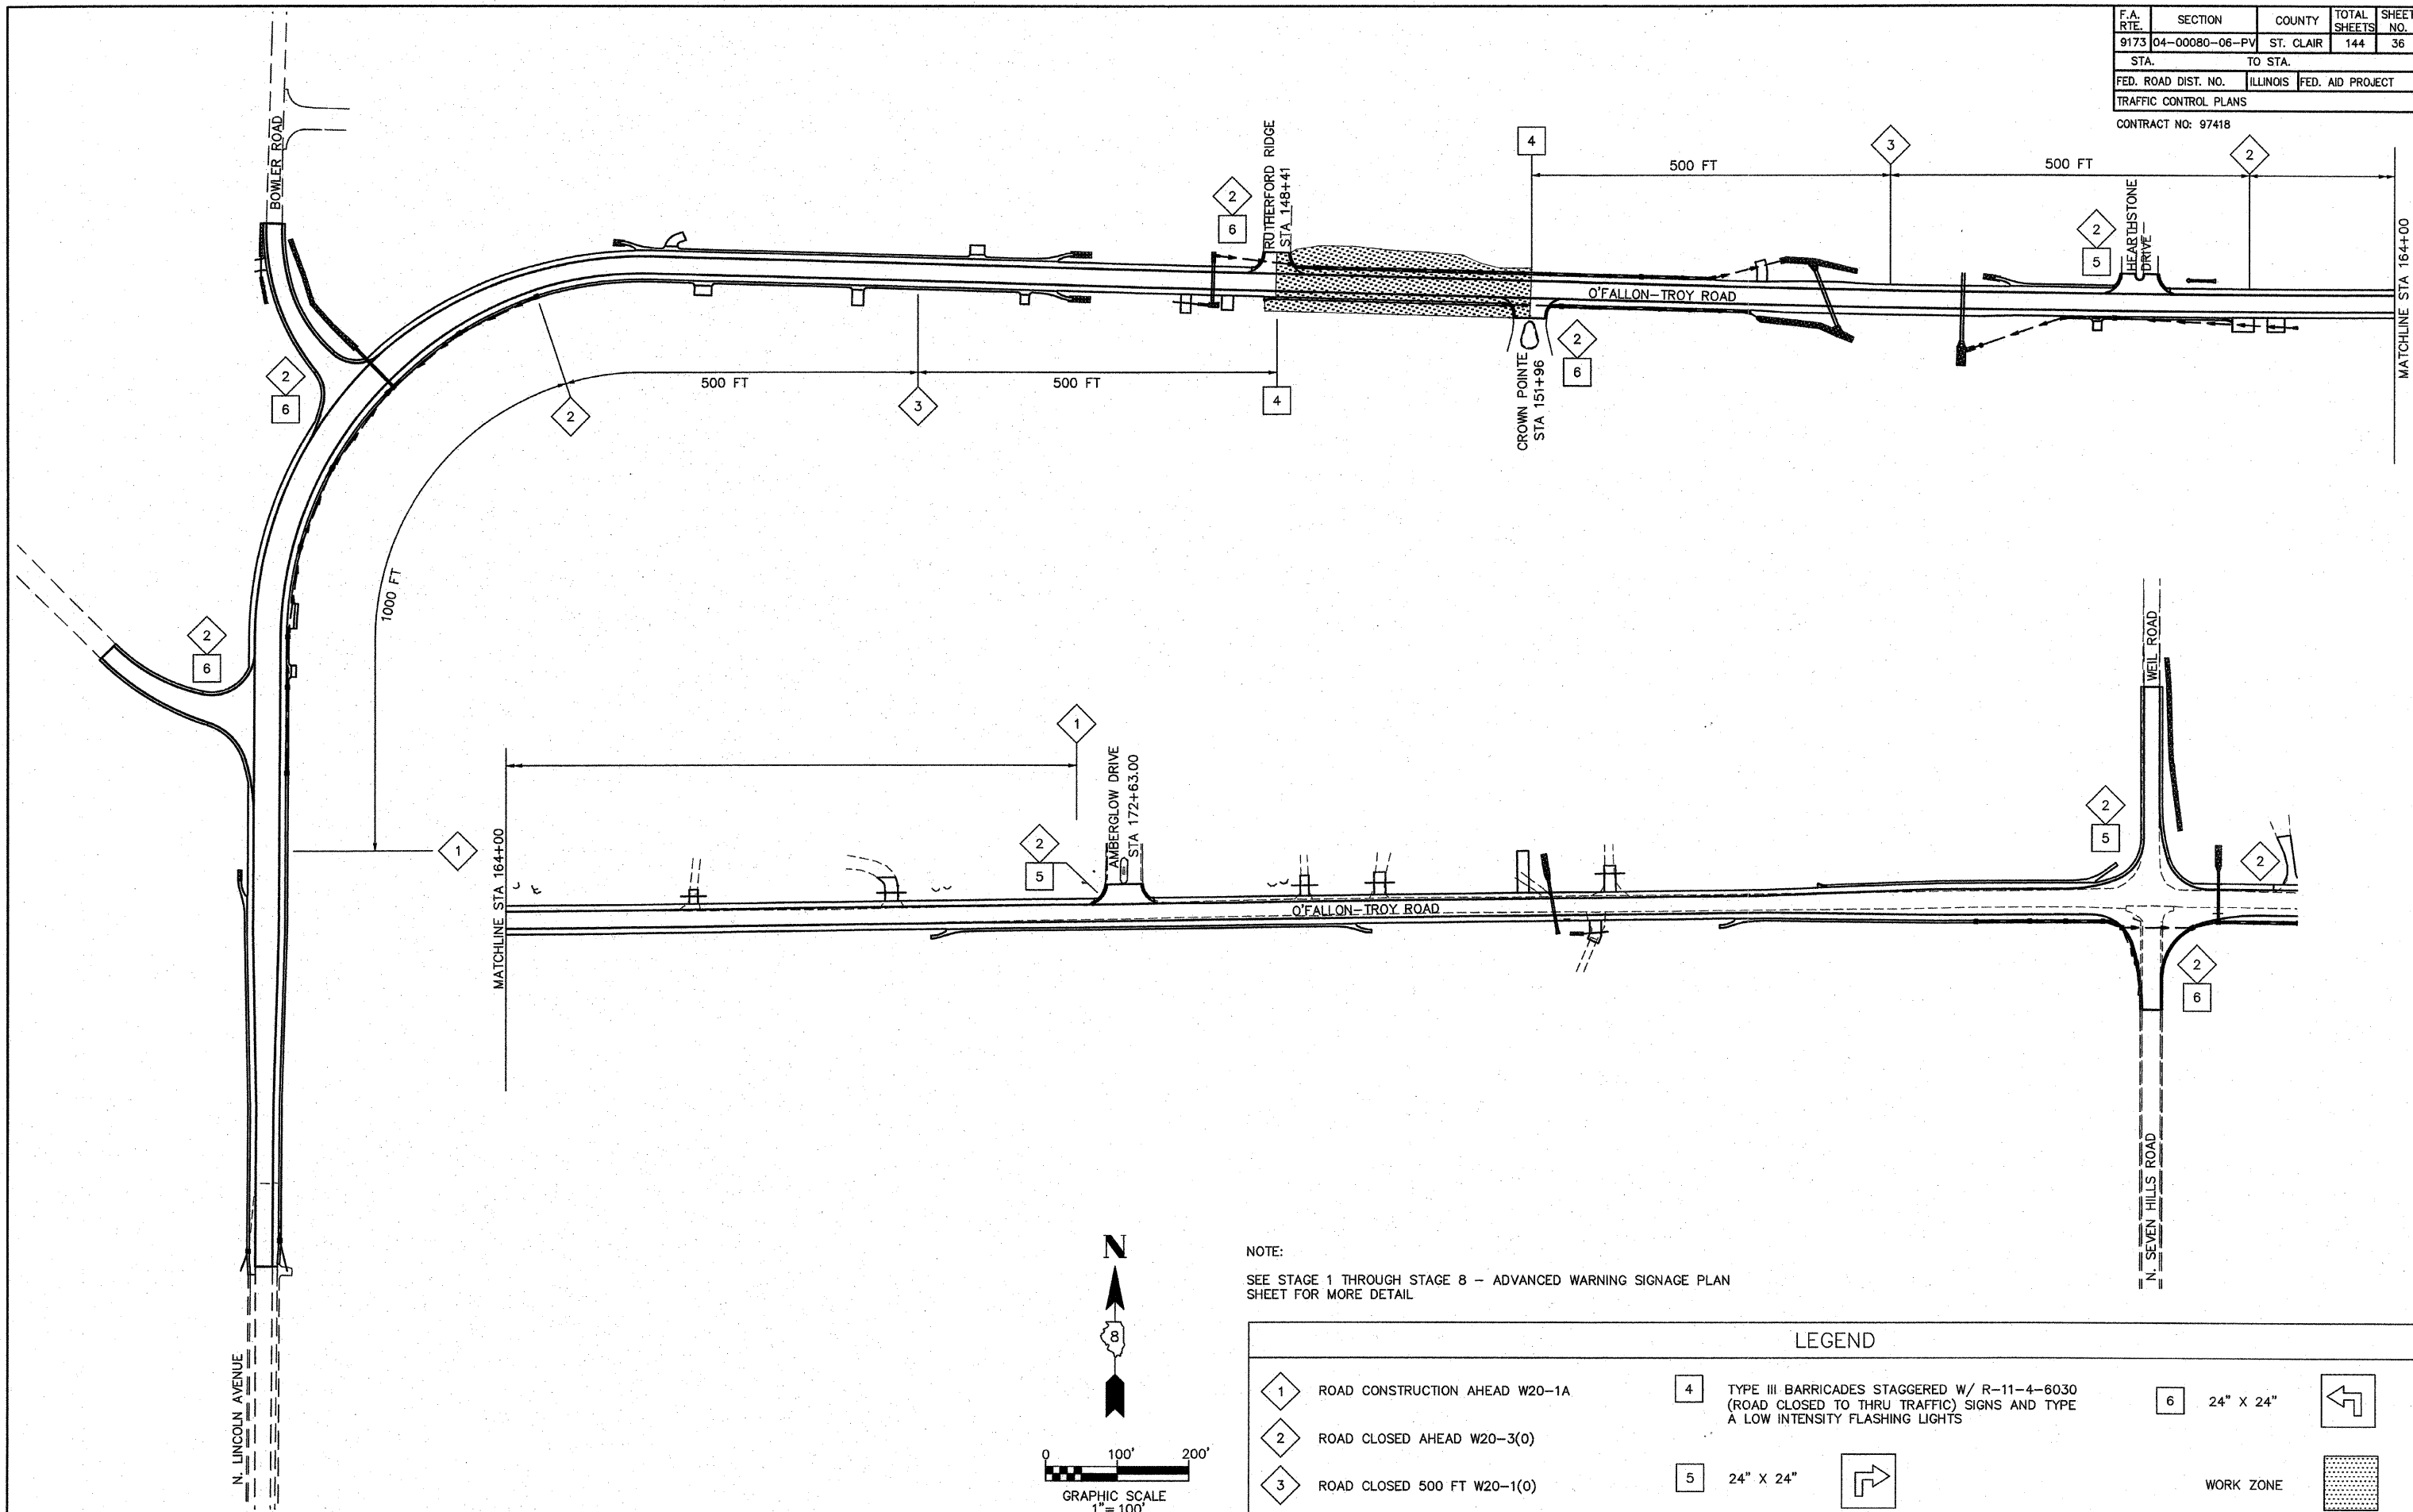

NOTE:
SEE STAGE 1 THROUGH STAGE 8 - ADVANCED WARNING SIGNAGE PLAN SHEET FOR MORE DETAIL

LEGEND			
	ROAD CONSTRUCTION AHEAD W20-1A		TYPE III BARRICADES STAGGERED W/ R-11-4-6030 (ROAD CLOSED TO THRU TRAFFIC) SIGNS AND TYPE A LOW INTENSITY FLASHING LIGHTS
	ROAD CLOSED AHEAD W20-3(0)		24" X 24"
	ROAD CLOSED 500 FT W20-1(0)		24" X 24"
			WORK ZONE