


ORIGINAL SURVEYED	BY	DATE
SURVEY PLOTTED		
NOTE BOOK DATE		
AREA DATE		
AREAS CHECKED		
NO.		


FINAL SURVEYED	BY	DATE
SURVEY PLOTTED		
NOTE BOOK DATE		
AREA DATE		
AREAS CHECKED		
NO.		

F.A.U. RTE.	SECTION	COUNTY	TOTAL SHEETS	SHEET NO.
9256	99-0179-00-RP	ST. CLAIR	144	109
STA.	166+50	TO STA.	169+00	
FED. ROAD DIST. NO.	ILLINOIS	FED. AID PROJECT		
CONTRACT NO: 97418				


169+00

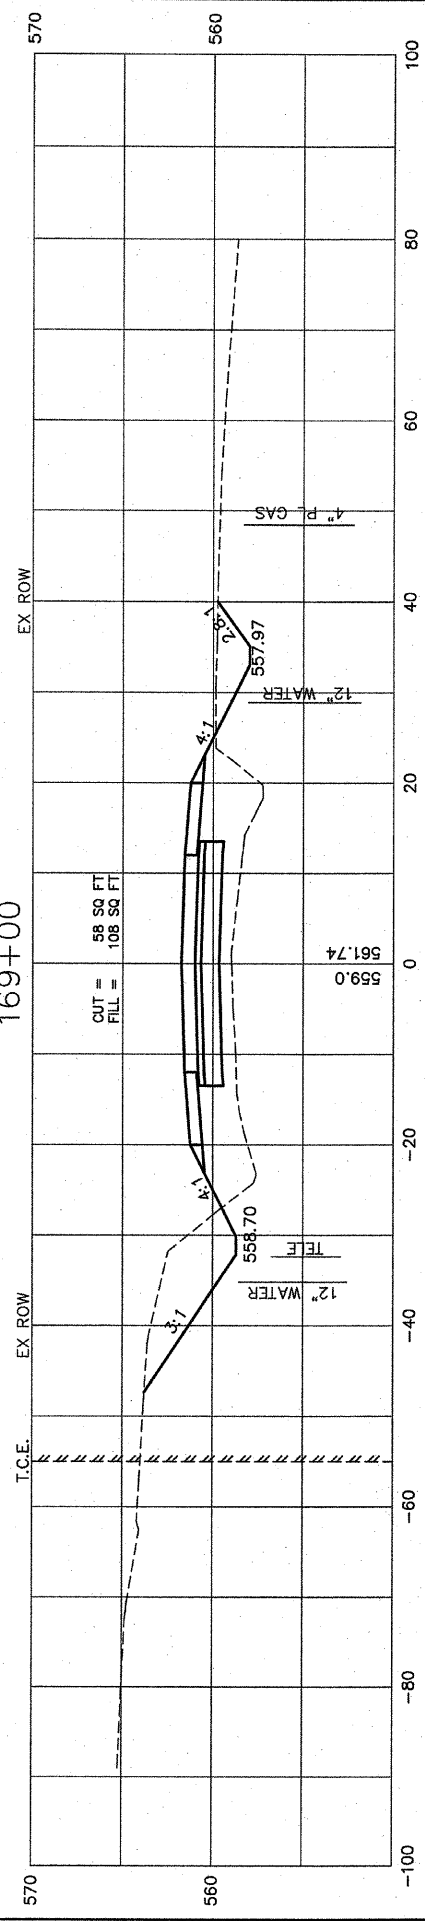


168+50

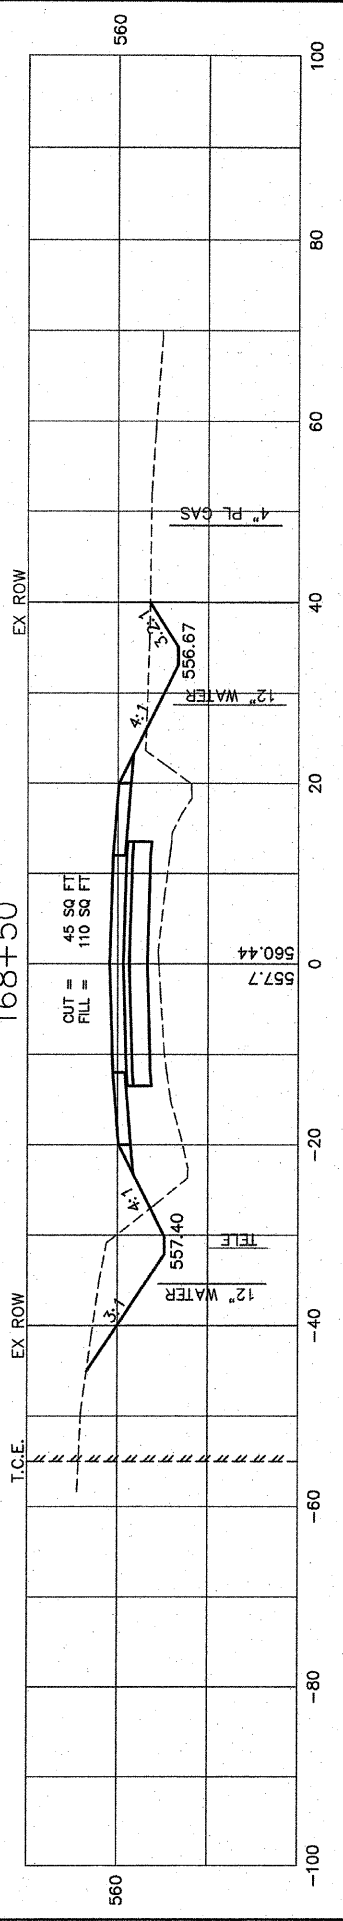


168+00

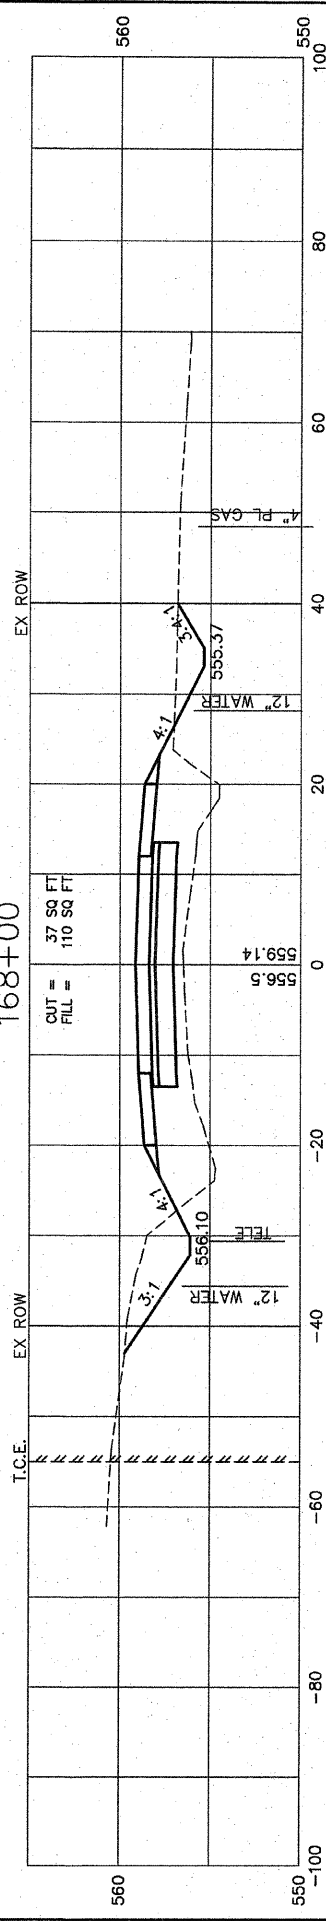


167+50

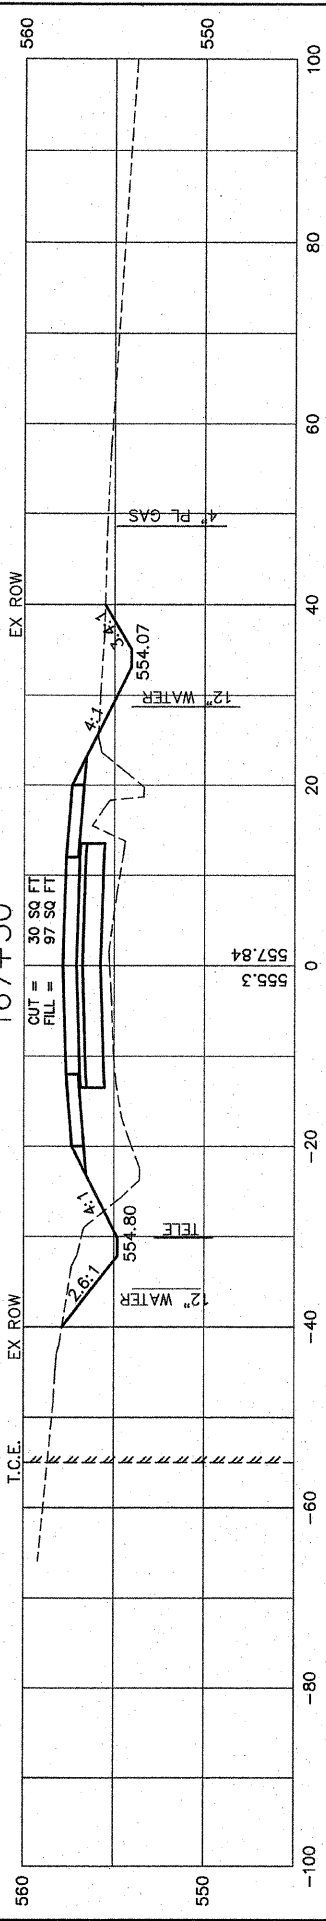

167+00

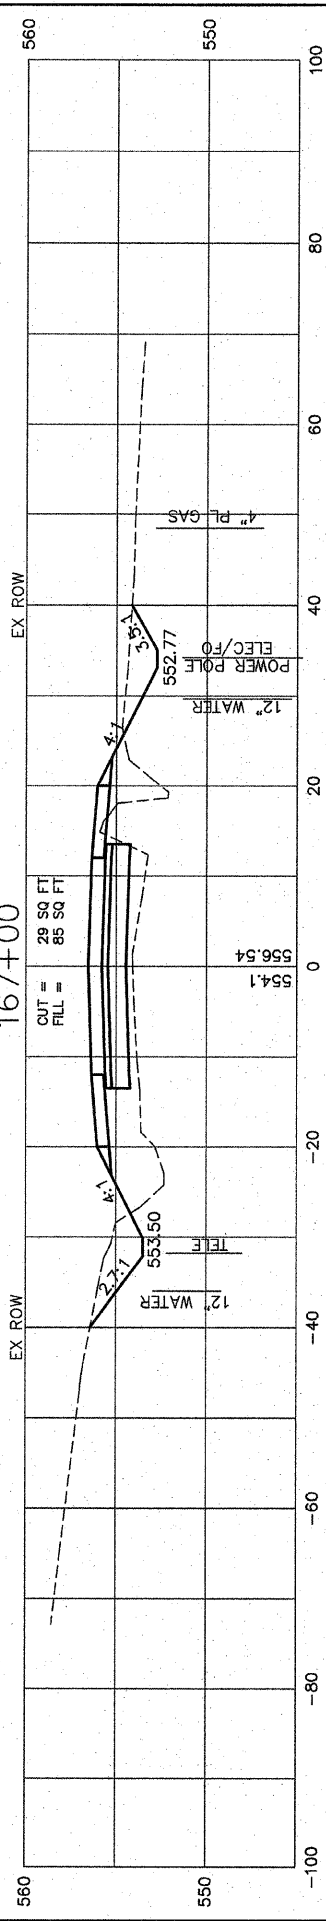

166+62

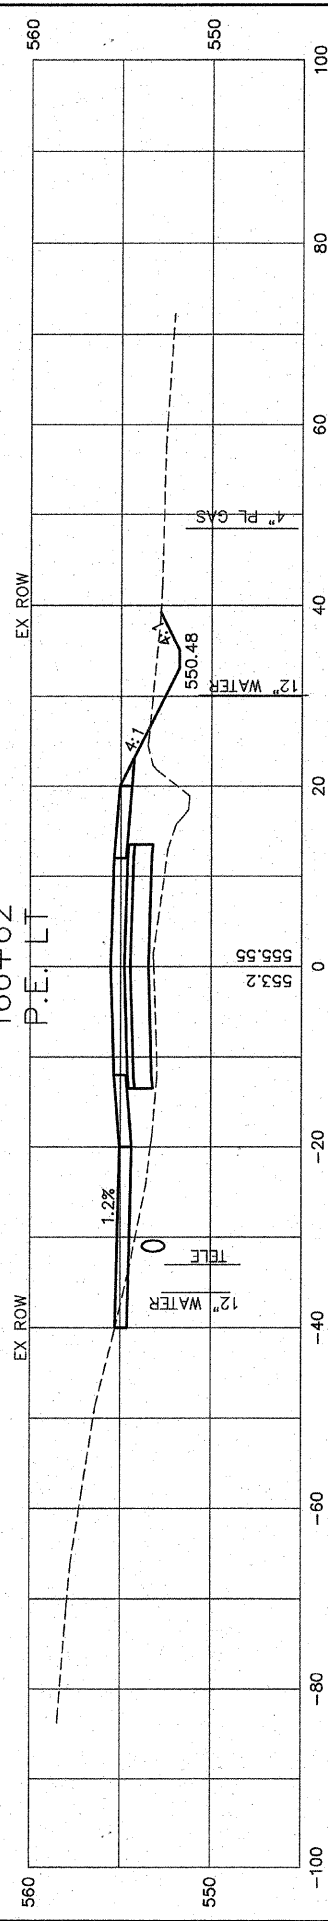

166+50

