



FINAL SURVEYED	BY	DATE
SURVEY PLOTTED		
NOTE BOOK DATE		
NO. AREAS CHECKED		

ORIGINAL SURVEYED	BY	DATE
SURVEY PLOTTED		
NOTE BOOK DATE		
NO. AREAS CHECKED		


191+50

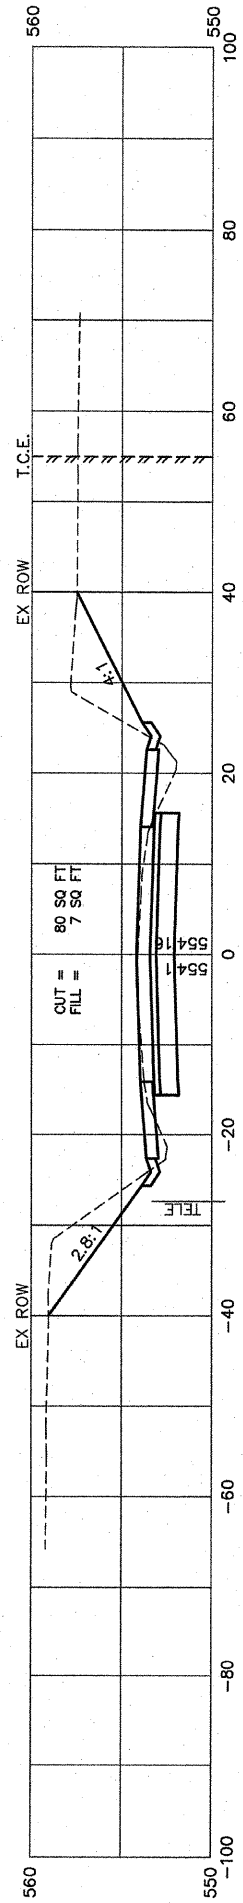


191+00

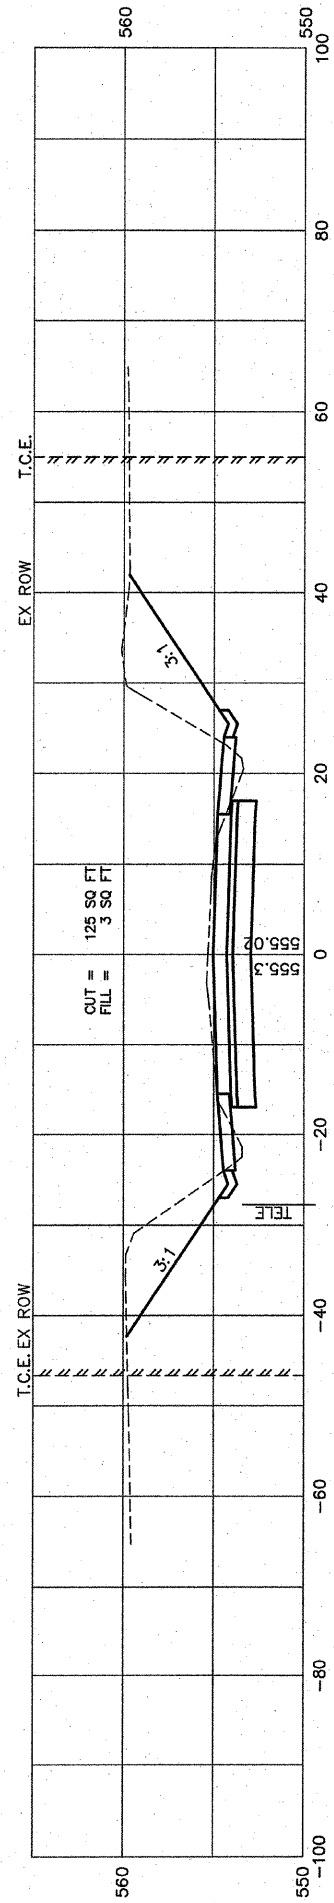


190+50

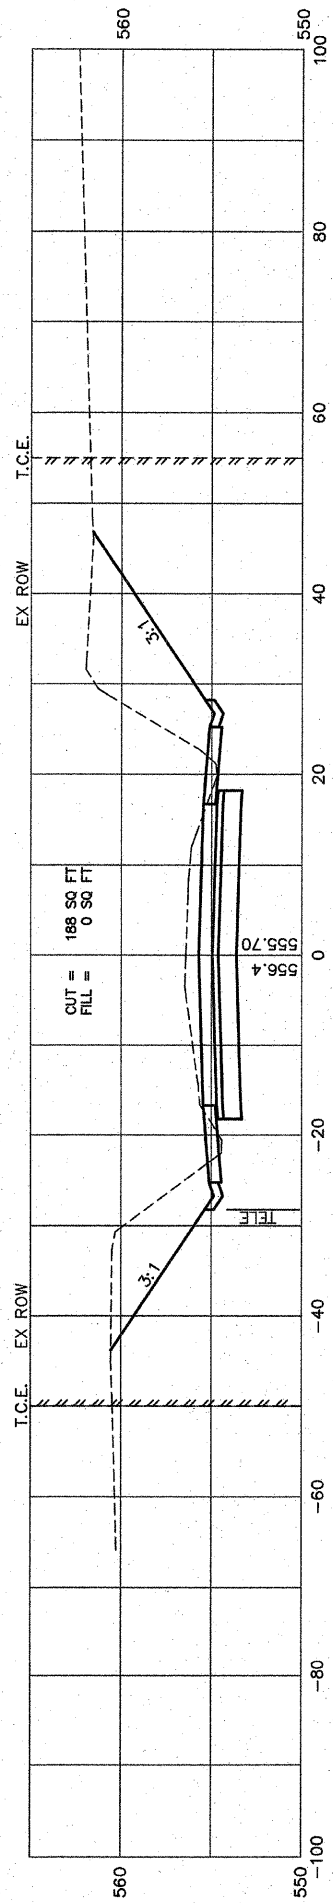


190+00

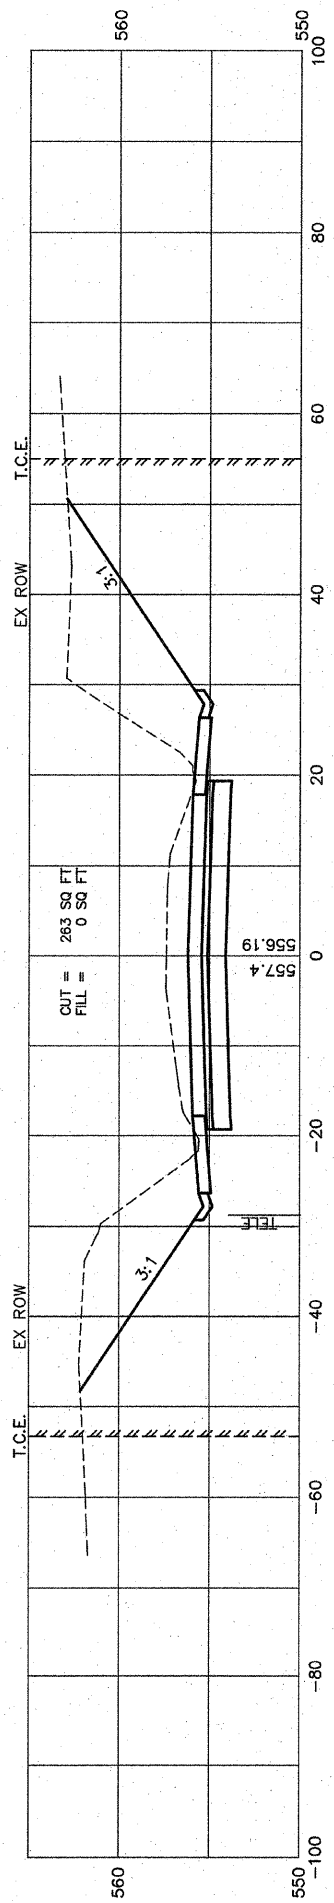


189+50

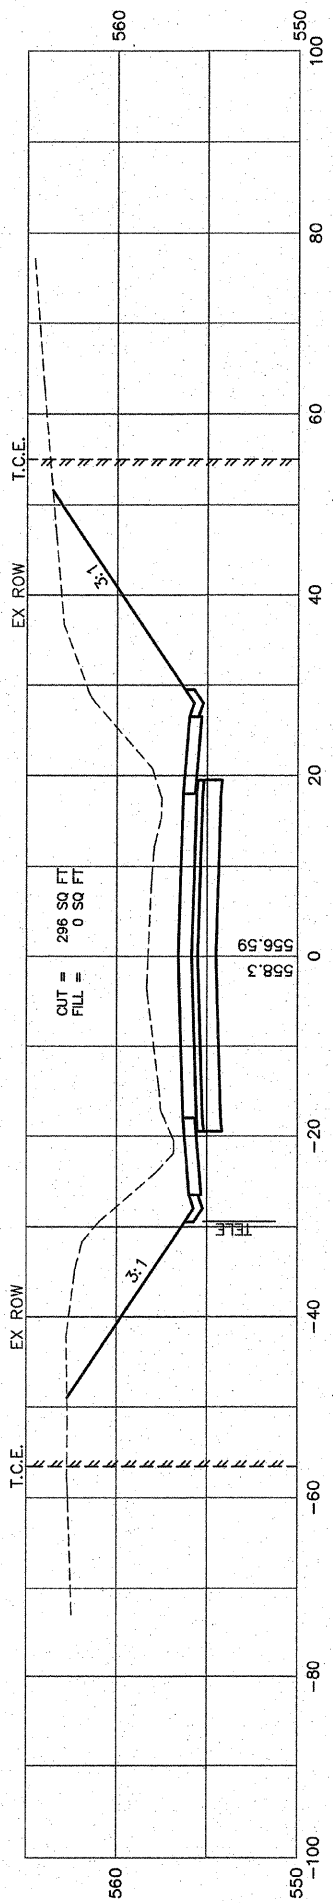

189+00

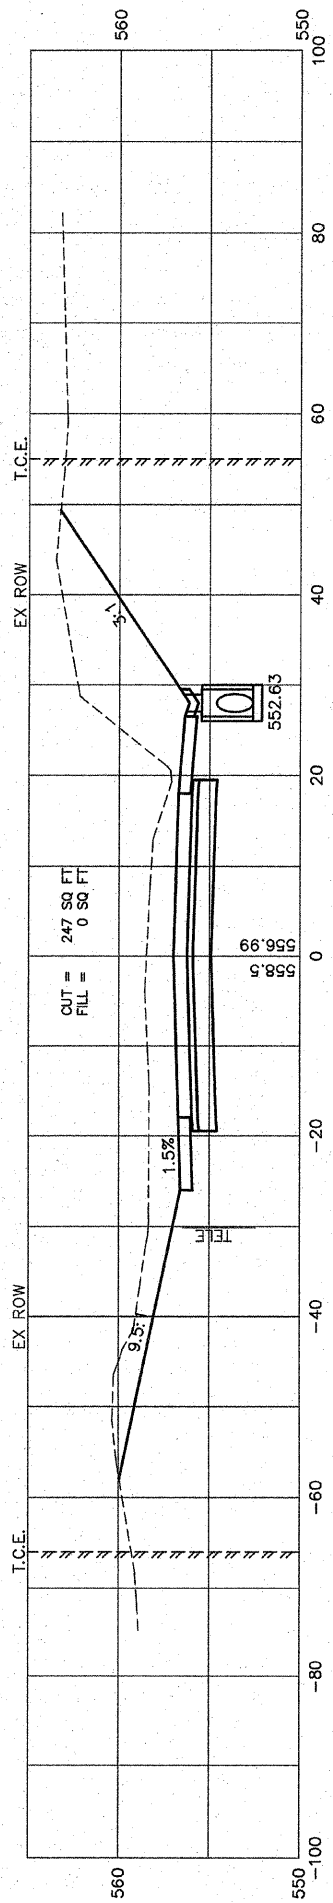

188+90

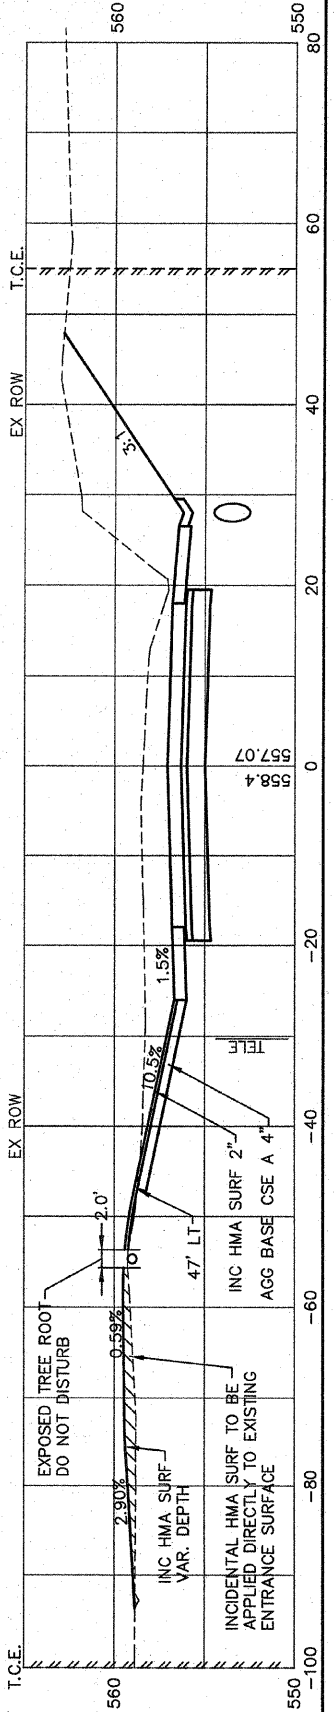

F.A.U. RTE.	SECTION	COUNTY	TOTAL SHEETS	SHEET NO.
9256	99-0179-00-RP	ST. CLAIR	144	118
STA.	188+90	TO STA.	191+50	
FED. ROAD DIST. NO.	ILLINOIS	FED. AID PROJECT		

CONTRACT NO: 97418