



ORIGINAL SURVEY PLOTTED
NOTE BOOK TEMPLATE AREAS CHECKED
BY _____ DATE _____

FINAL SURVEY PLOTTED
NOTE BOOK TEMPLATE AREAS CHECKED
BY _____ DATE _____


226+50

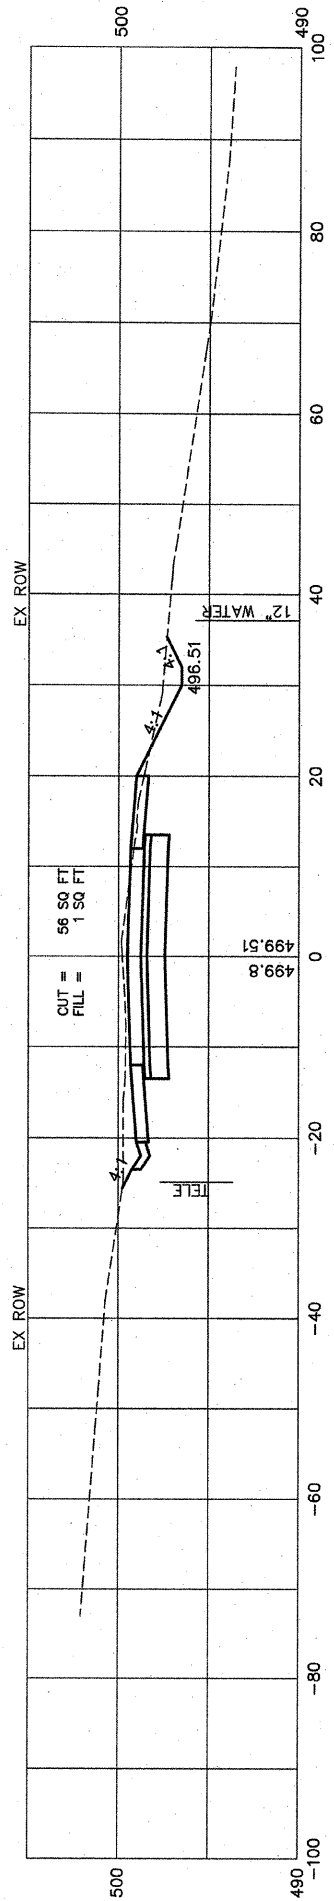


226+36
P.E. LT.

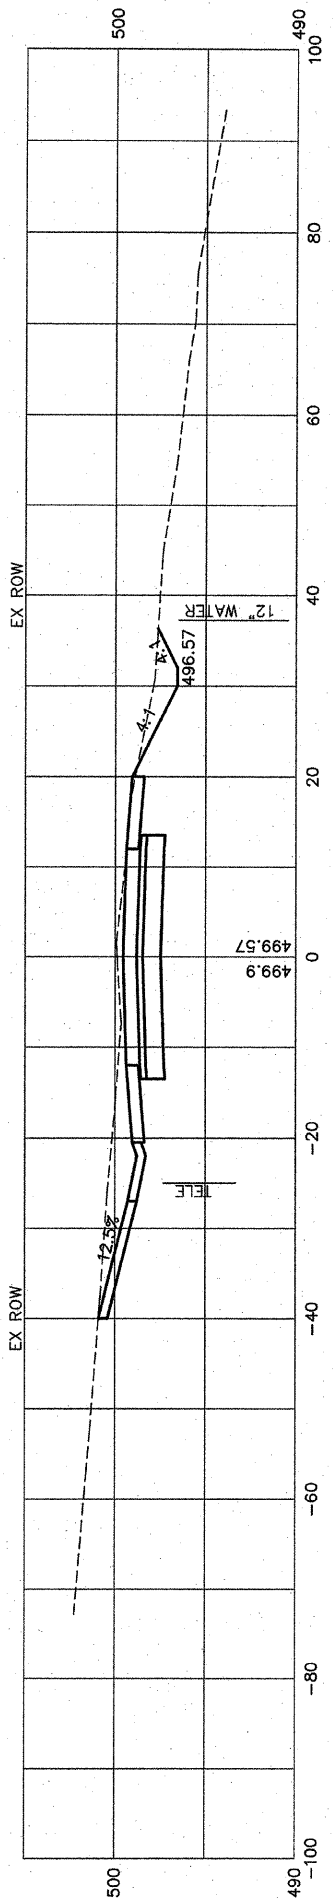


226+10
P.E. LT.

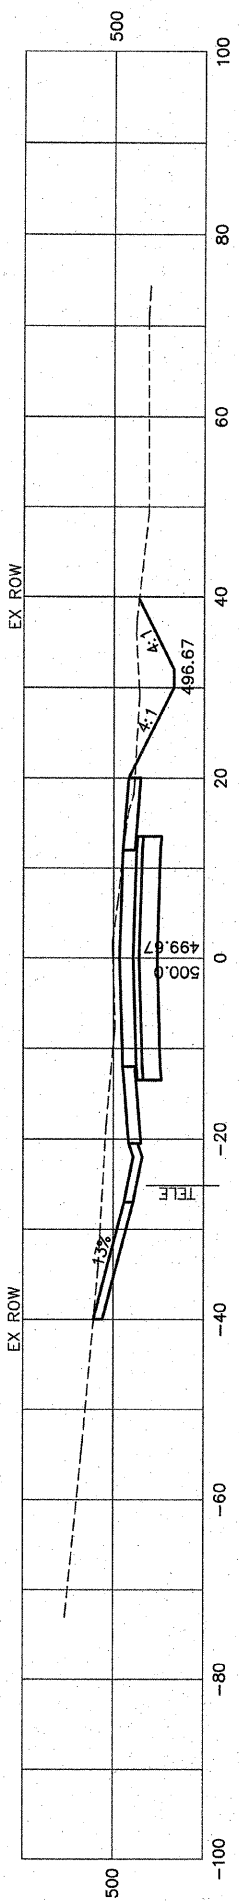


226+00

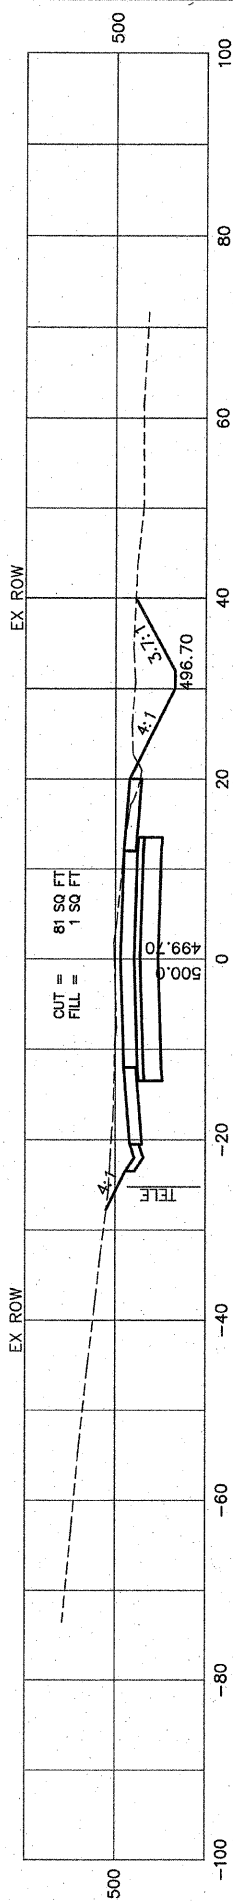


225+50

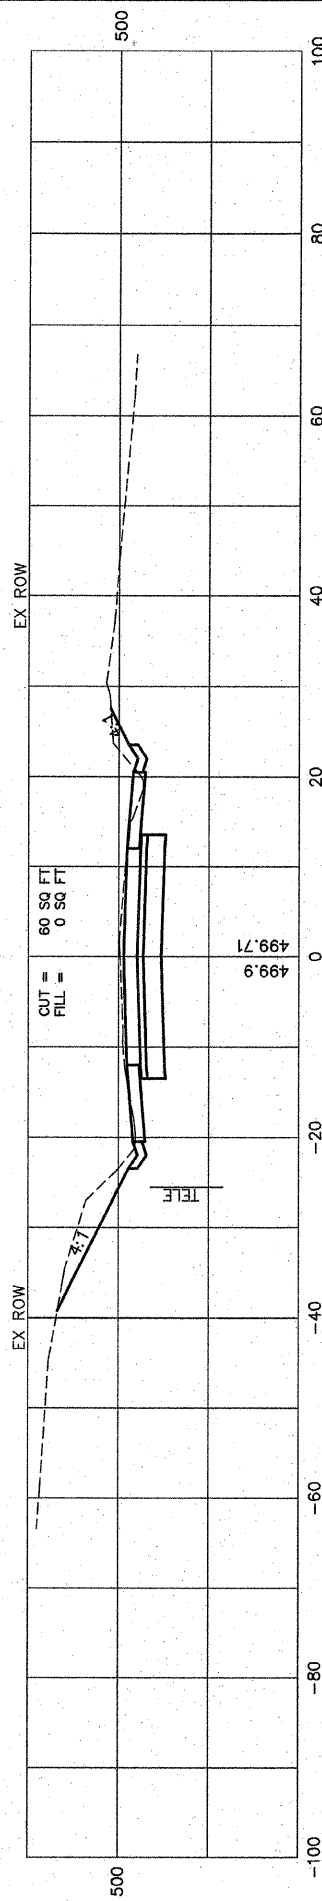

225+00

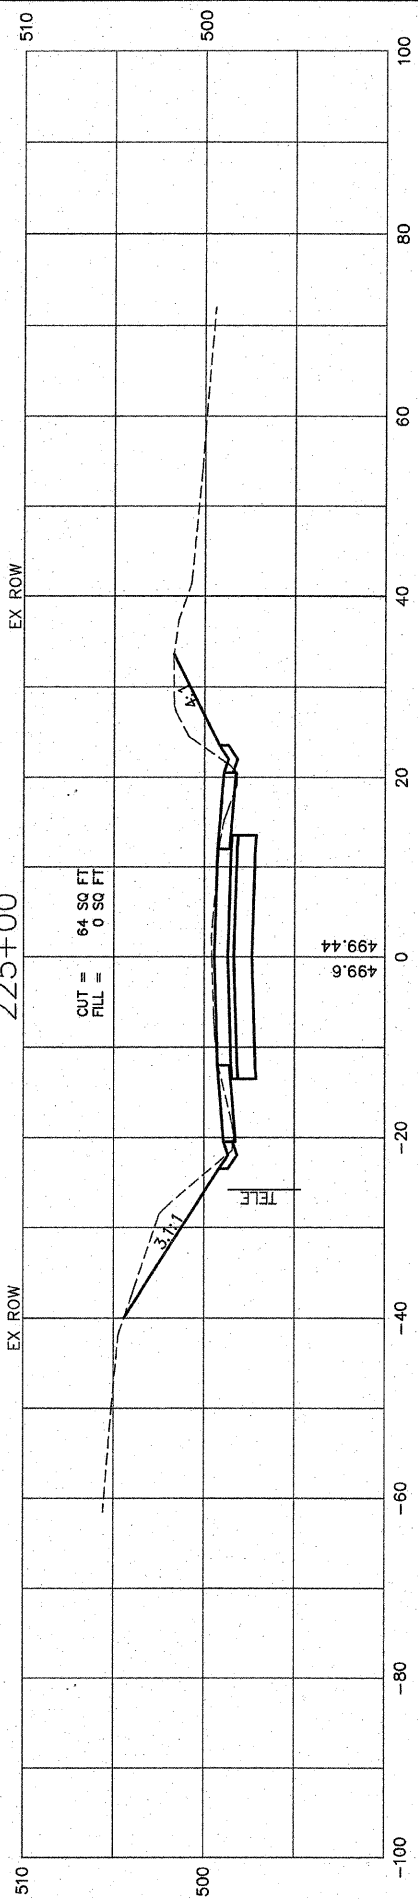

224+50

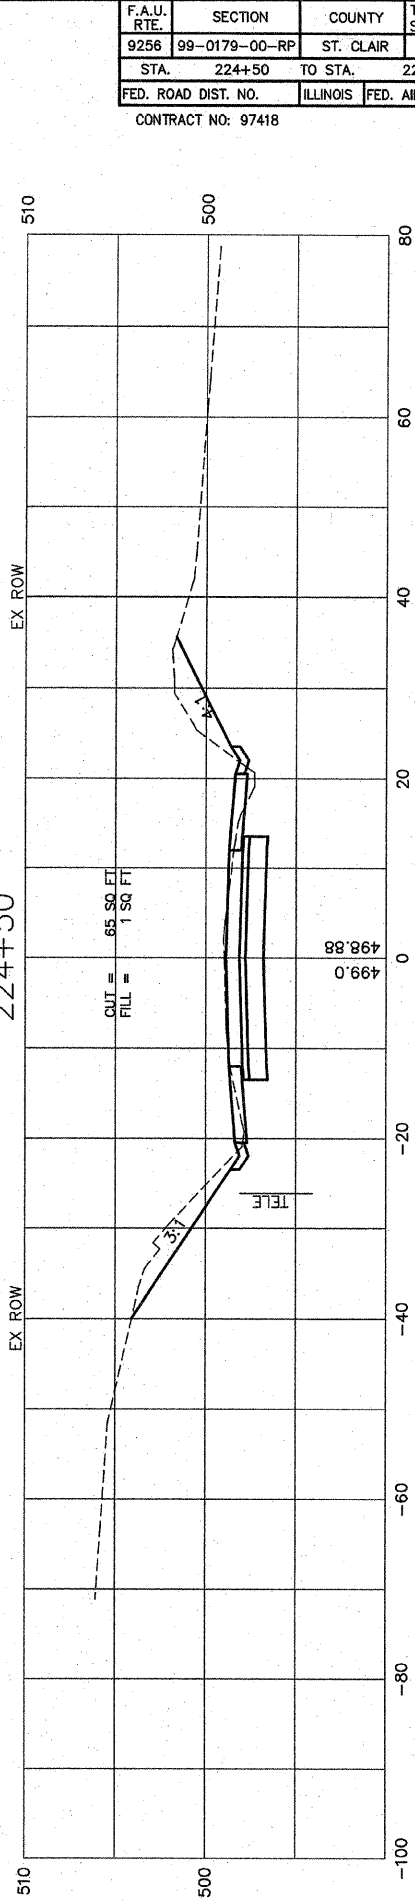

F.A.U. RTE.	SECTION	COUNTY	TOTAL SHEETS	SHEET NO.
9256	99-0179-00-RP	ST. CLAIR	144	132
STA. 224+50		TO STA. 226+50		
FED. ROAD DIST. NO.		ILLINOIS	FED. AID PROJECT	
CONTRACT NO: 97418				