



F.A.U. RTE. 9238	SECTION 09-00022-00-PV	COUNTY ST. CLAIR	TOTAL SHEETS 12	SHEET NO. 3
		ILLINOIS CONTRACT NO. 97421		

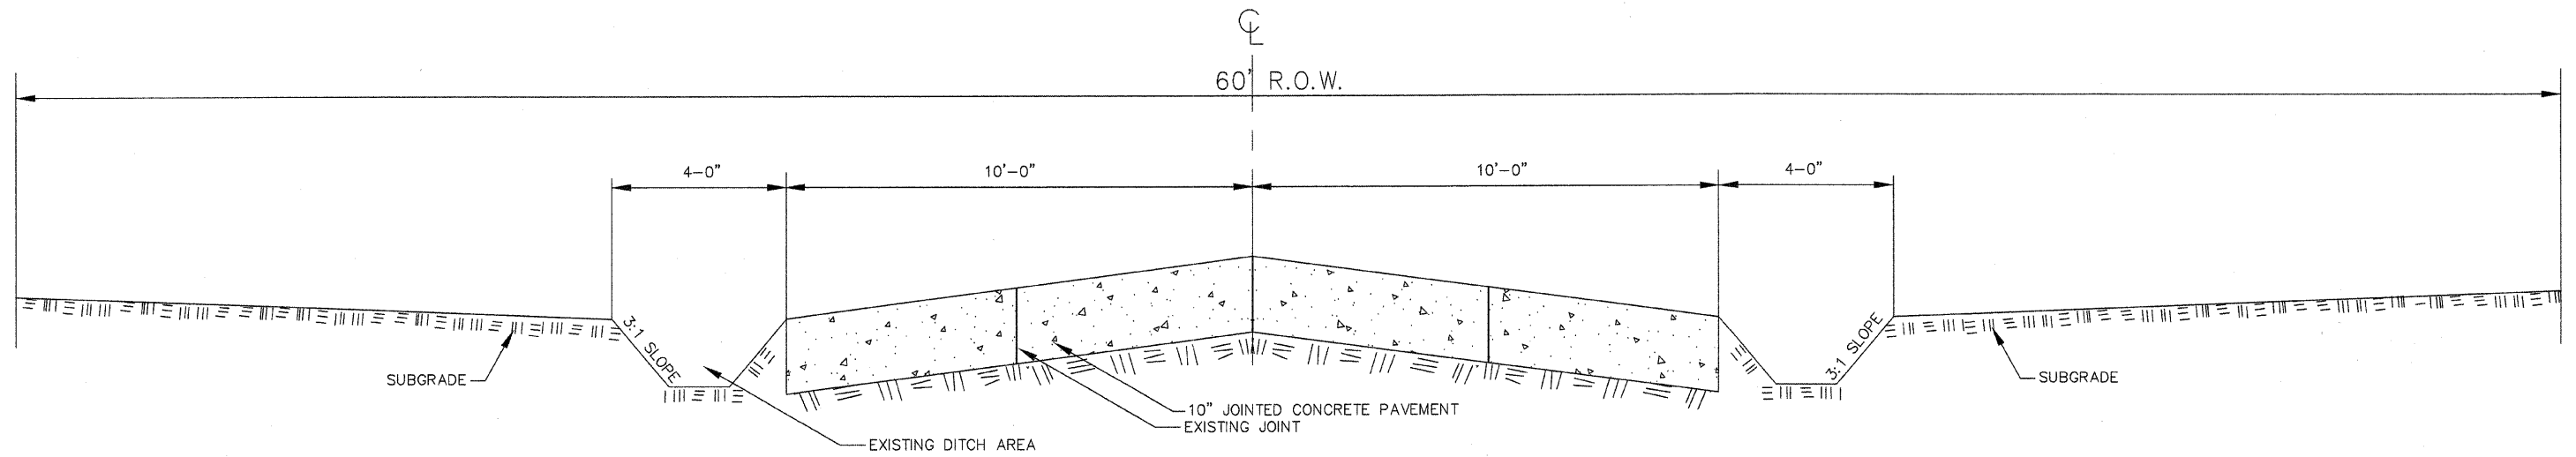

EXISTING TYPICAL SECTION
N.T.S.
HILL AVENUE
STA. 0+00 TO STA. 6+78.15

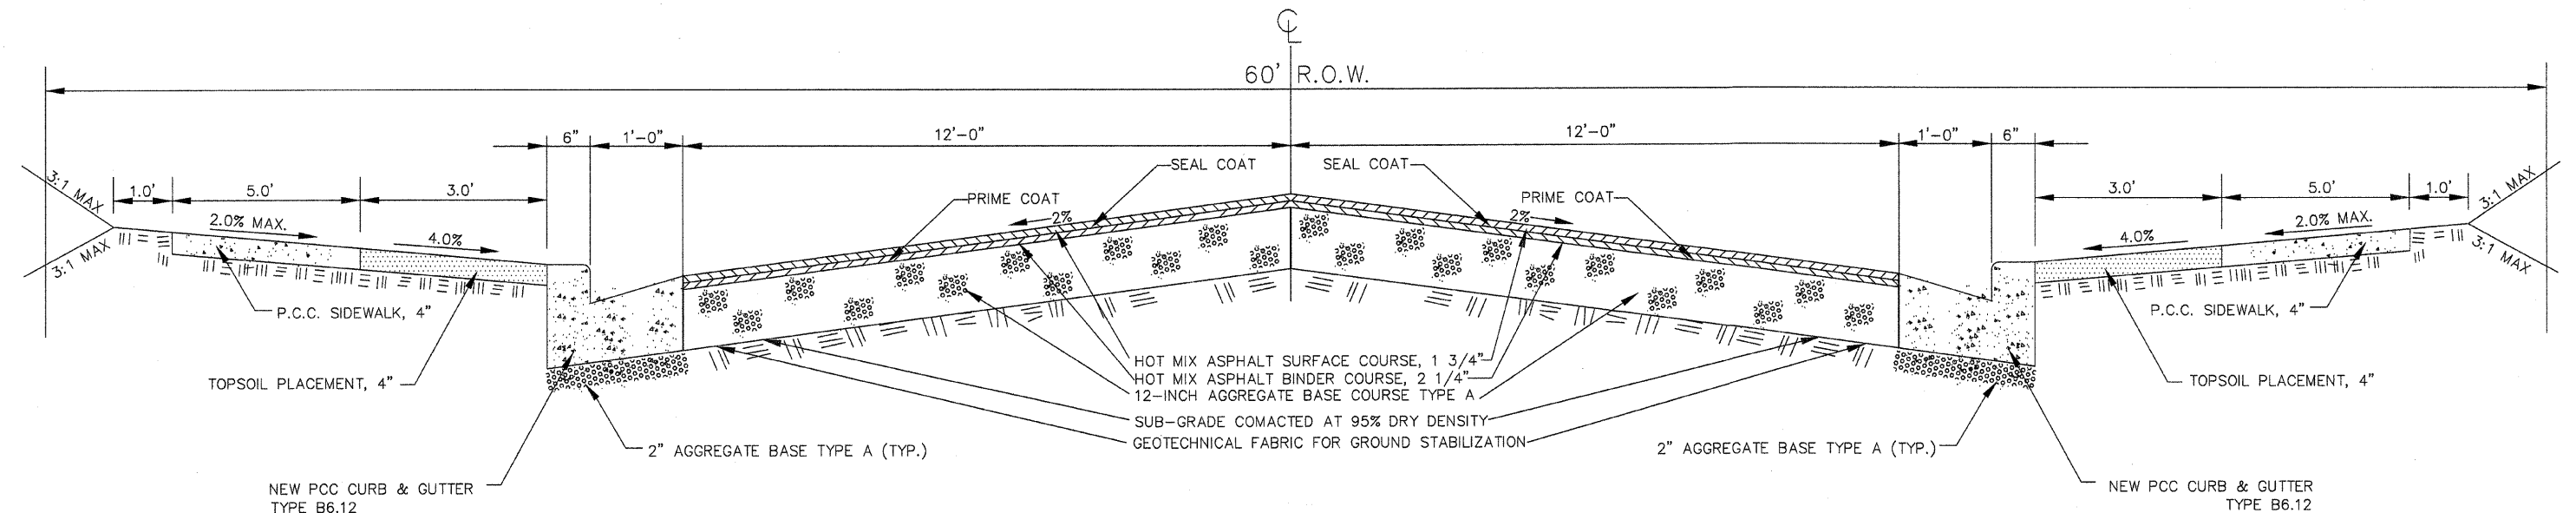

PROPOSED TYPICAL SECTION
N.T.S.
HILL AVENUE
STA. 0+00 TO STA. 6+78.15

Designed: L.T.	VILLAGE OF WASHINGTON PARK STREET IMPROVEMENTS	
Drawn: W.C.	TYPICAL SECTION	
Checked: L.T.	Prepared: THOMPSON CIVIL, LLC 7017 GLENMORE AVE., SUITE #4 ST. LOUIS, MISSOURI, 63121 PHONE: 314-724-3127	Date: DEC. 2009 Sheet: 3 of 12