
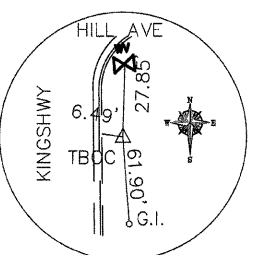
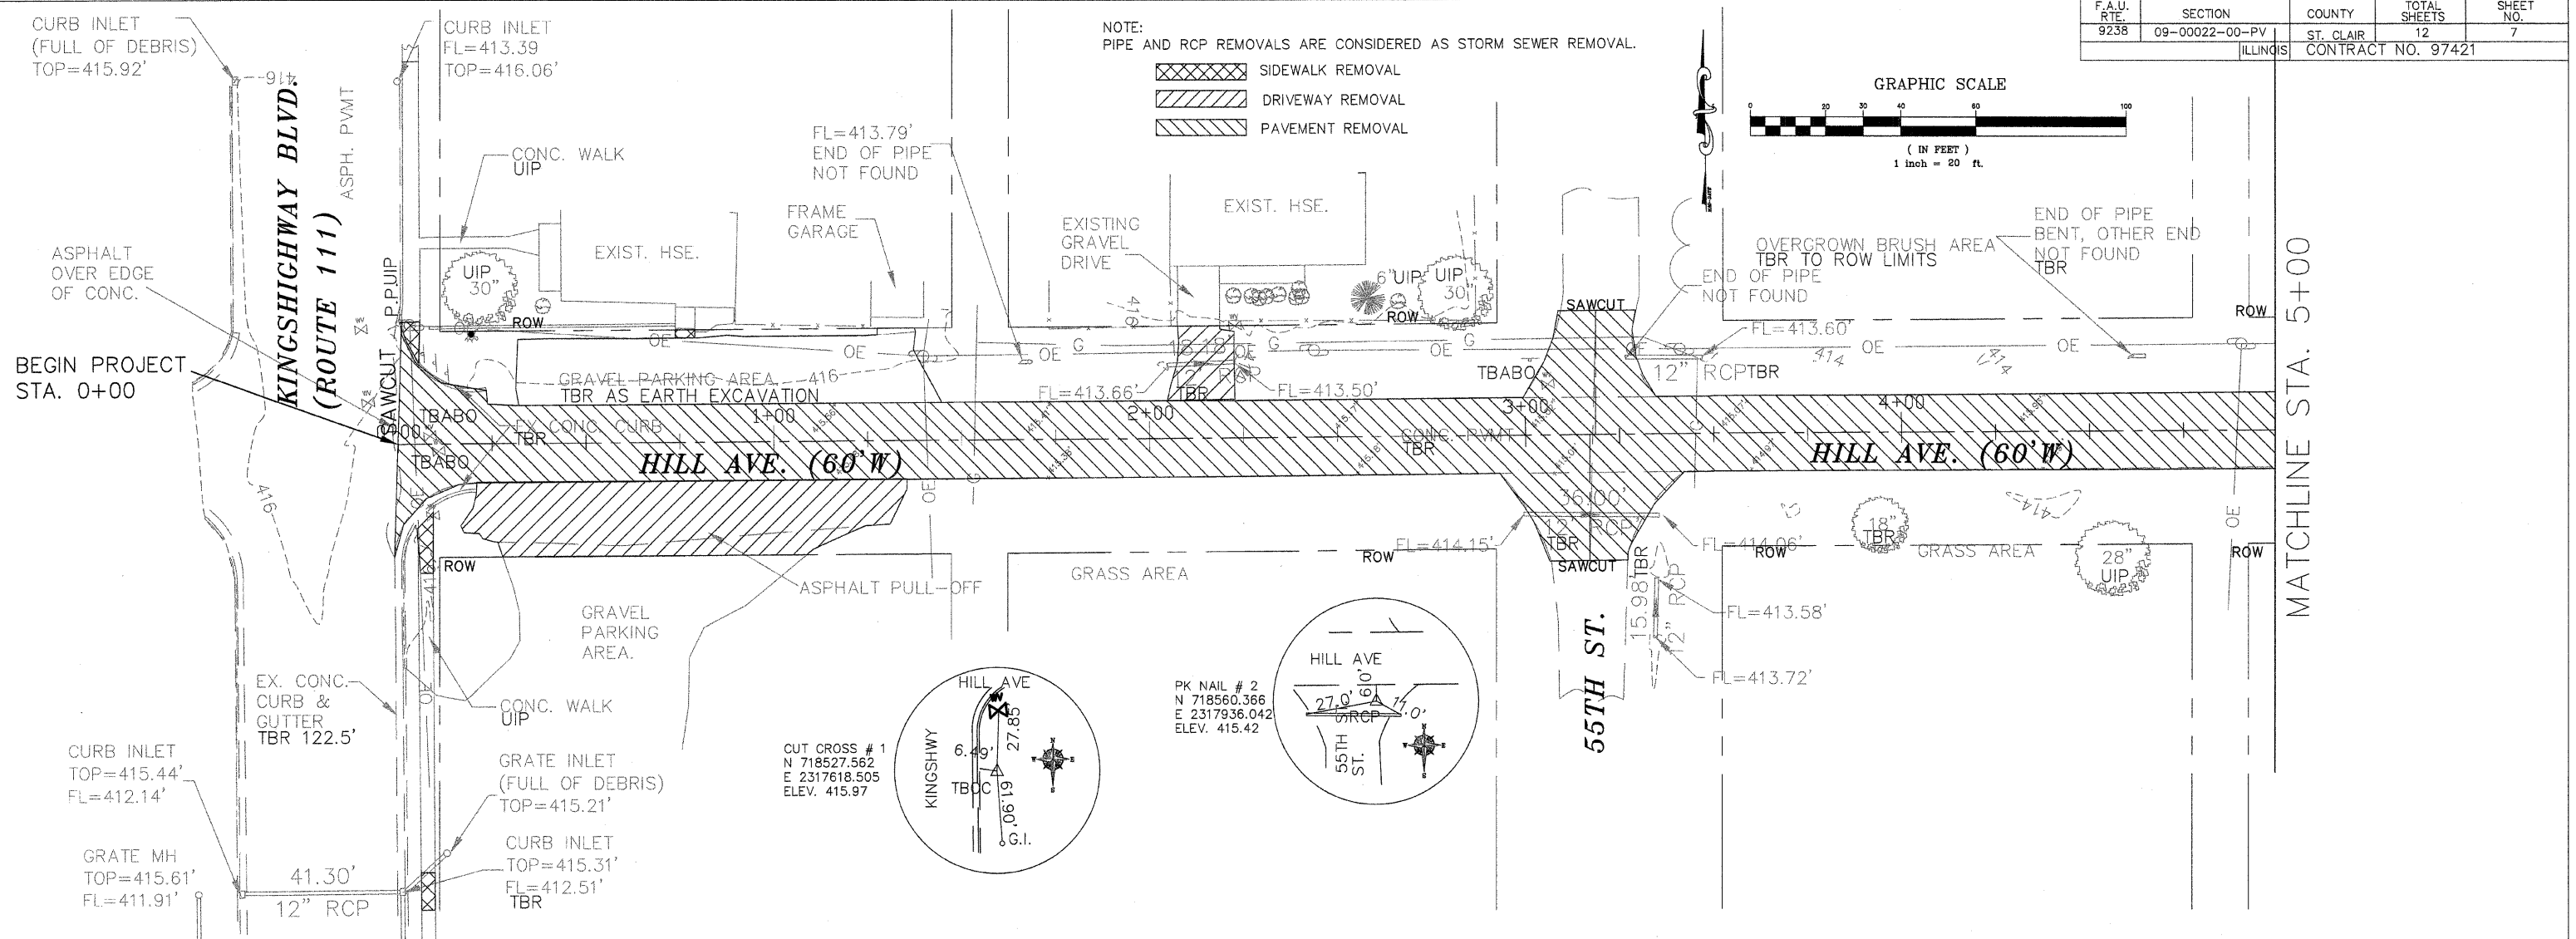




F.A.U. RTE.	SECTION	COUNTY	TOTAL SHEETS	SHEET NO.
9238	09-00022-00-PV	ST. CLAIR	12	7
		ILLINOIS	CONTRACT NO. 97421	

NOTE:  
PIPE AND RCP REMOVALS ARE CONSIDERED AS STORM SEWER REMOVAL.

- SIDEWALK REMOVAL
- DRIVEWAY REMOVAL
- PAVEMENT REMOVAL


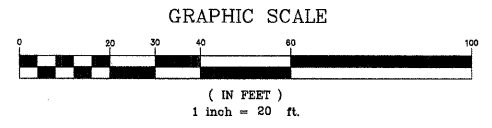


PK NAIL # 2  
N 718560.366  
E 2317936.042  
ELEV. 415.42

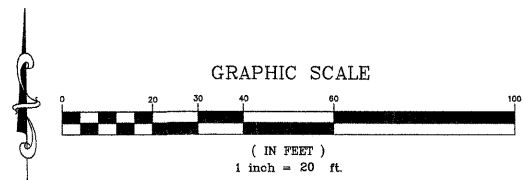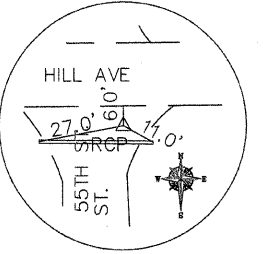

- SIDEWALK REMOVAL
- DRIVEWAY REMOVAL
- PAVEMENT REMOVAL

NOTE:  
PIPE AND RCP REMOVALS ARE CONSIDERED AS STORM SEWER REMOVAL.

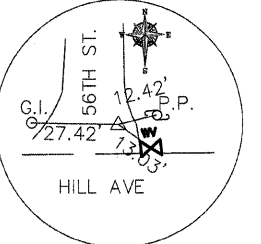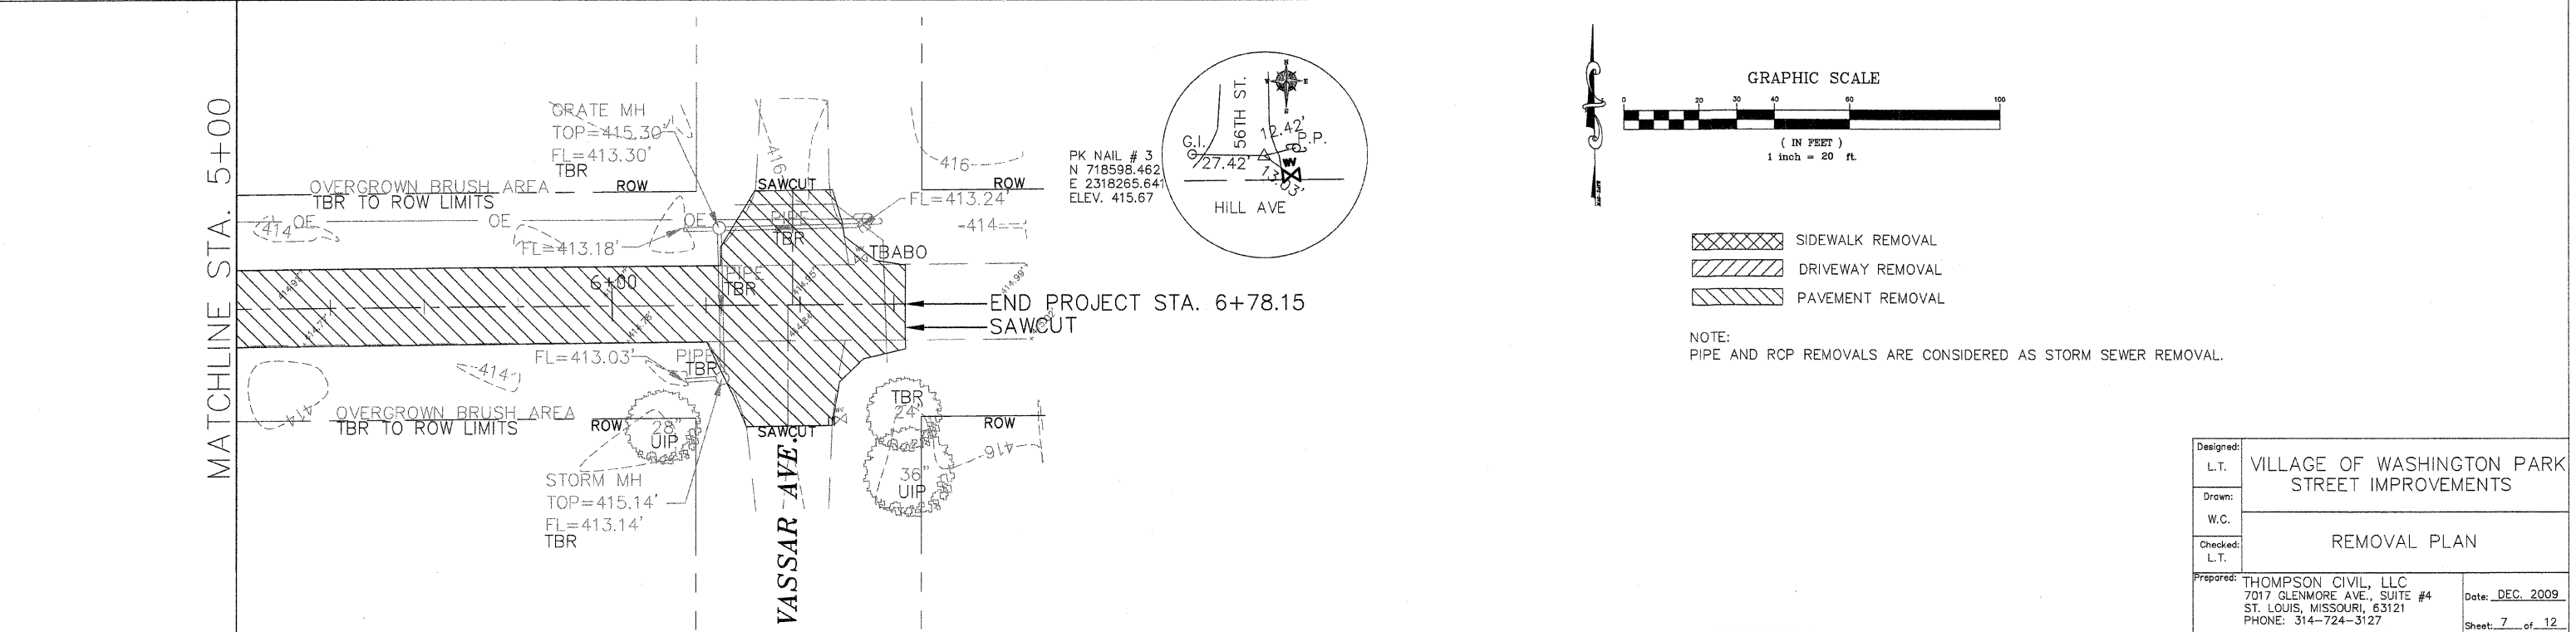

PK NAIL # 3  
N 718598.462  
E 2318265.641  
ELEV. 415.67

Designed: L.T.	VILLAGE OF WASHINGTON PARK STREET IMPROVEMENTS	
Drawn: W.C.		
Checked: L.T.	REMOVAL PLAN	
Prepared:	THOMPSON CIVIL, LLC 7017 GLENMORE AVE., SUITE #4 ST. LOUIS, MISSOURI, 63121 PHONE: 314-724-3127	Date: DEC. 2009 Sheet: 7 of 12