



**EXISTING TYPICAL SECTION**

STA 99+83.85 TO STA 128+00  
 \*VARIES 0.5% - 1.5%  
 \*\*VARIES 0.5% - 13%

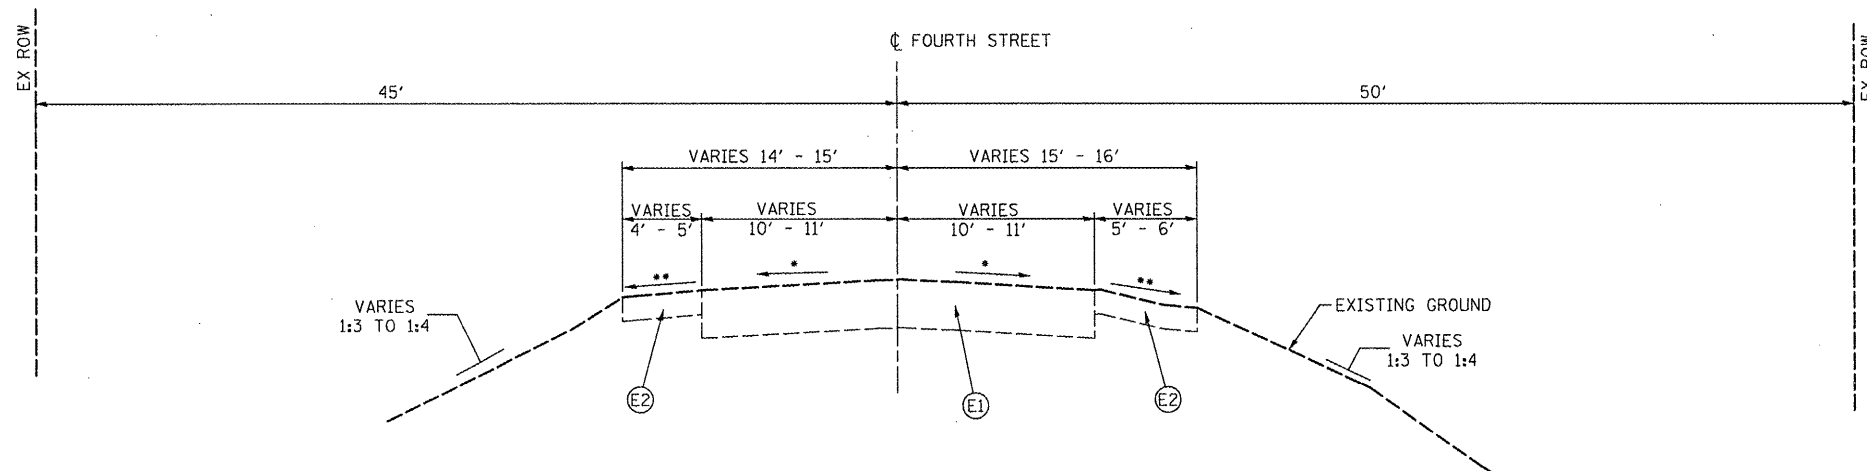

**EXISTING TYPICAL SECTION**

STA 128+00 TO STA 135+00  
 \*VARIES 0.5% - 1.5%  
 \*\*VARIES 0.5% - 13%

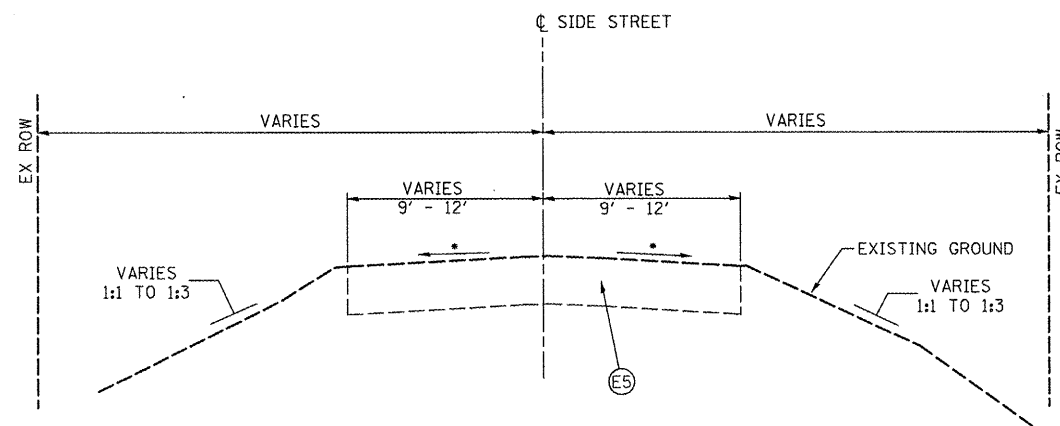

**EXISTING TYPICAL SECTION**

EAST HILLVIEW AVENUE: STA 1000+12 TO STA 1000+50  
 WEST HILLVIEW AVENUE: STA 200+50 TO STA 200+88  
 \*VARIES 0.5% - 1.5%

**LEGEND**

- Ⓔ1 EXISTING 9" PCC WITH 2"-4" HMA OVERLAY
- Ⓔ2 EXISTING AGGREGATE SHOULDER
- Ⓔ3 EXISTING CURB AND GUTTER
- Ⓔ4 EXISTING SIDEWALK
- Ⓔ5 EXISTING BITUMINOUS SURFACE OVER AGGREGATE BASE
- Ⓔ6 EXISTING HOT-MIX ASPHALT OVER AGGREGATE BASE