


PROPOSED TYPICAL SECTION
 STA. 116+00 TO STA. 122+60
 THE RIGHT SIDE OF THIS TYPICAL SECTION DEPICTS REQUIRED TREATMENT, BOTH SIDES, BETWEEN STA. 118+50 TO STA. 122+60
 THE LEFT SIDE OF THIS TYPICAL SECTION DEPICTS REQUIRED TREATMENT, BOTH SIDES, BETWEEN STA. 116+00 TO STA. 118+50

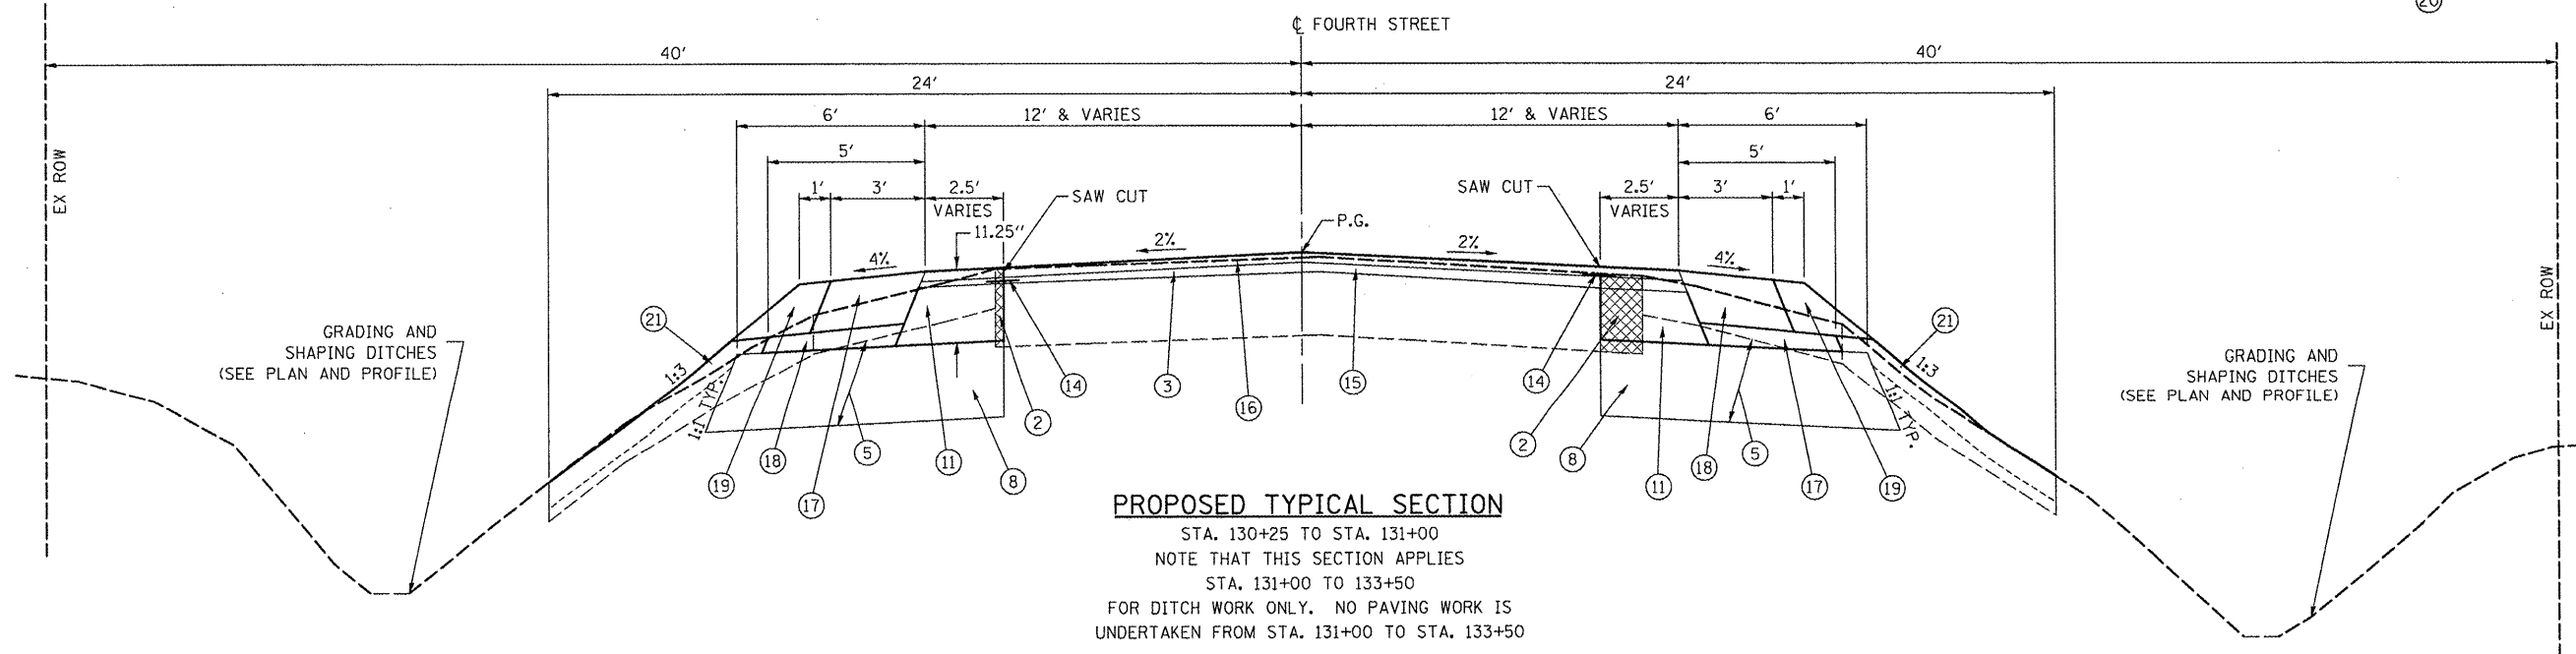

PROPOSED TYPICAL SECTION
 STA. 130+25 TO STA. 131+00
 NOTE THAT THIS SECTION APPLIES STA. 131+00 TO 133+50
 FOR DITCH WORK ONLY. NO PAVING WORK IS UNDERTAKEN FROM STA. 131+00 TO STA. 133+50

LEGEND

- | | | |
|--|--|--|
| ① REMOVAL AND DISPOSAL OF UNSUITABLE MATERIAL | ⑦ EMBANKMENT (NOT A PAY ITEM. TOPSOIL, EARTH EXCAV., OR FURNISHED EXCAVATION MATERIAL) | ⑭ STRIP REFLECTIVE CRACK CONTROL TREATMENT |
| ② PAVEMENT REMOVAL | ⑧ SUB-BASE GRANULAR MATERIAL TYPE C, 12" | ⑮ LEVELING BINDER (MACHINE METHOD), N70 |
| ③ HOT-MIX ASPHALT SURFACE REMOVAL, 2.25" OR - BUTT JOINT | ⑨ BITUMINOUS MATERIALS (PRIME COAT) | ⑯ HOT-MIX ASPHALT SURFACE COURSE MIX "D", N70 (1.5") |
| ④ TOPSOIL REMOVAL, 6" (PART OF PAY ITEM. SEE EARTHWORK SCHEDULE) | ⑩ AGGREGATE (PRIME COAT) | ⑰ SUB-BASE GRANULAR MATERIAL, TYPE C |
| ⑤ EARTH EXCAVATION | ⑪ HOT-MIX ASPHALT BASE COURSE WIDENING | ⑱ HOT-MIX ASPHALT SHOULDERS, 8" |
| ⑥ EMBANKMENT (NOT A PAY ITEM. EARTH EXCAVATION OR FURNISHED EXCAVATION MATERIAL) | ⑫ HOT-MIX ASPHALT BINDER COURSE, IL-19.0, N70 | ⑲ AGGREGATE SHOULDERS, TYPE B (8") |
| | ⑬ MIXTURE FOR CRACKS, JOINTS, AND FLANGEWAYS | ⑳ STONE DUMPED RIPRAP, CLASS A3 & FILTER FABRIC |
| | | ㉑ TOPSOIL PLACEMENT, 4" (PART OF PAY ITEM. SEE EARTHWORK SCHEDULE) |

FILE NAME =
 #FILEL#
 HMG JOB NO. 6314.1

USER NAME = #USER#	DESIGNED - CRW	REVISED -
PLUT SCALE = #SCALE#	DRAWN - EDW	REVISED -
PLUT DATE = #DATE#	CHECKED -	REVISED -
	DATE -	REVISED -

STATE OF ILLINOIS
DEPARTMENT OF TRANSPORTATION

PROPOSED TYPICAL SECTIONS	
SCALE:	SHEET NO. OF SHEETS STA. TO STA.

F.A.U. RTE.	SECTION	COUNTY	TOTAL SHEETS	SHEET NO.
9833	05-00016-02-WR	BOND	85	6
CONTRACT NO. 97426				
ILLINOIS FED. AID PROJECT				