
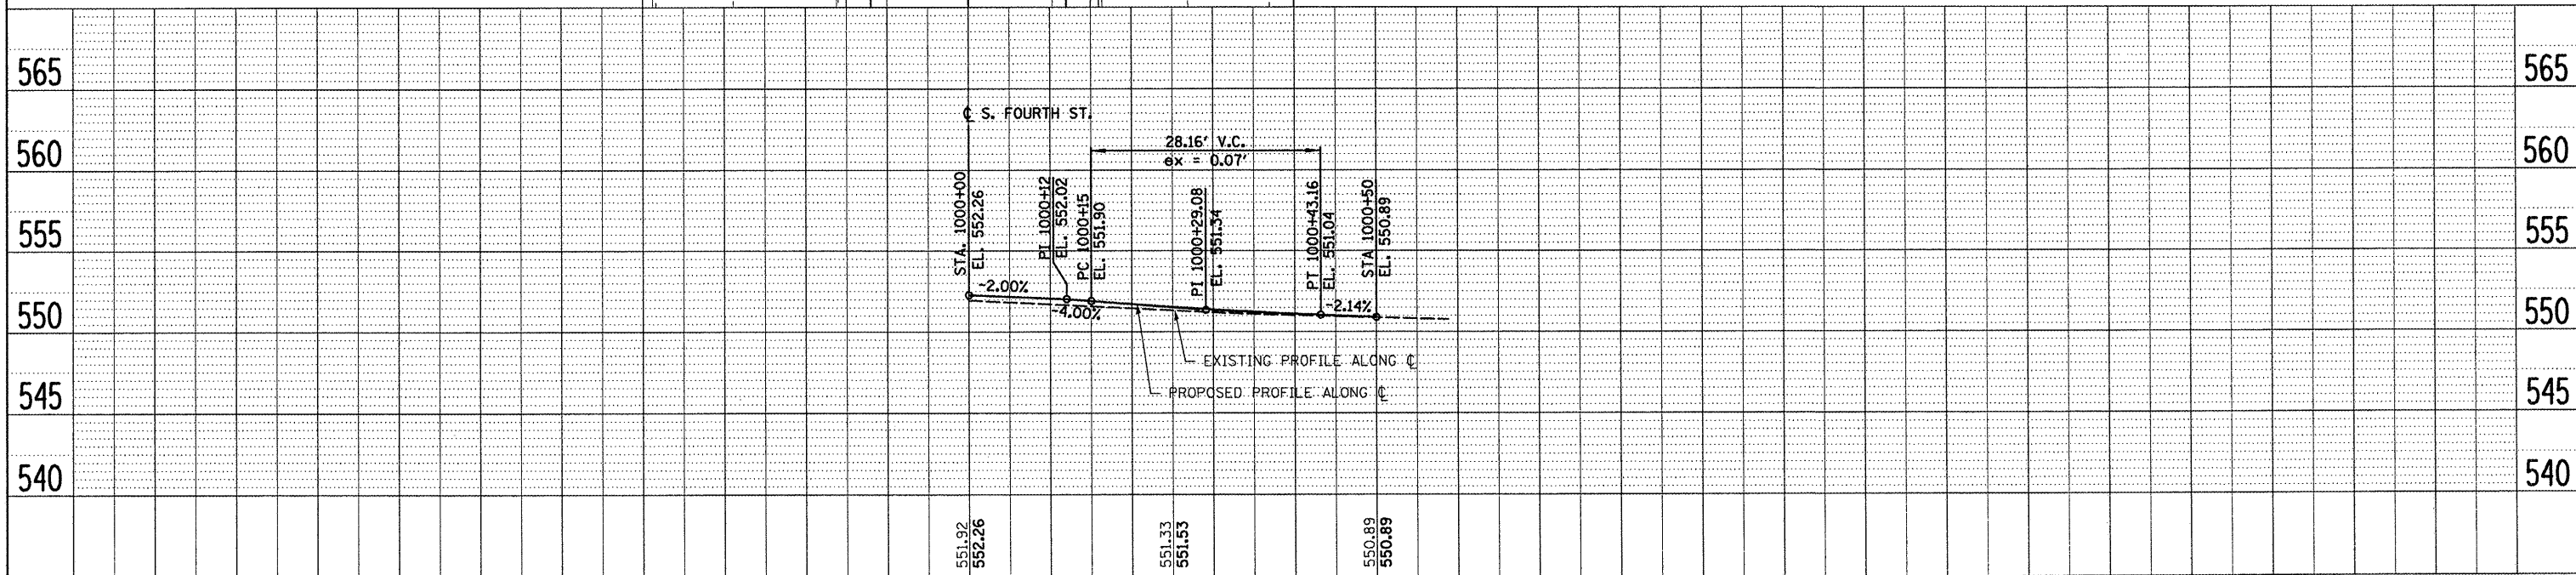


DATE	
BY	
PLAN	
DATE	
BY	
PROFILE	
DATE	
BY	

DATE	
BY	
PROFILE	
DATE	
BY	

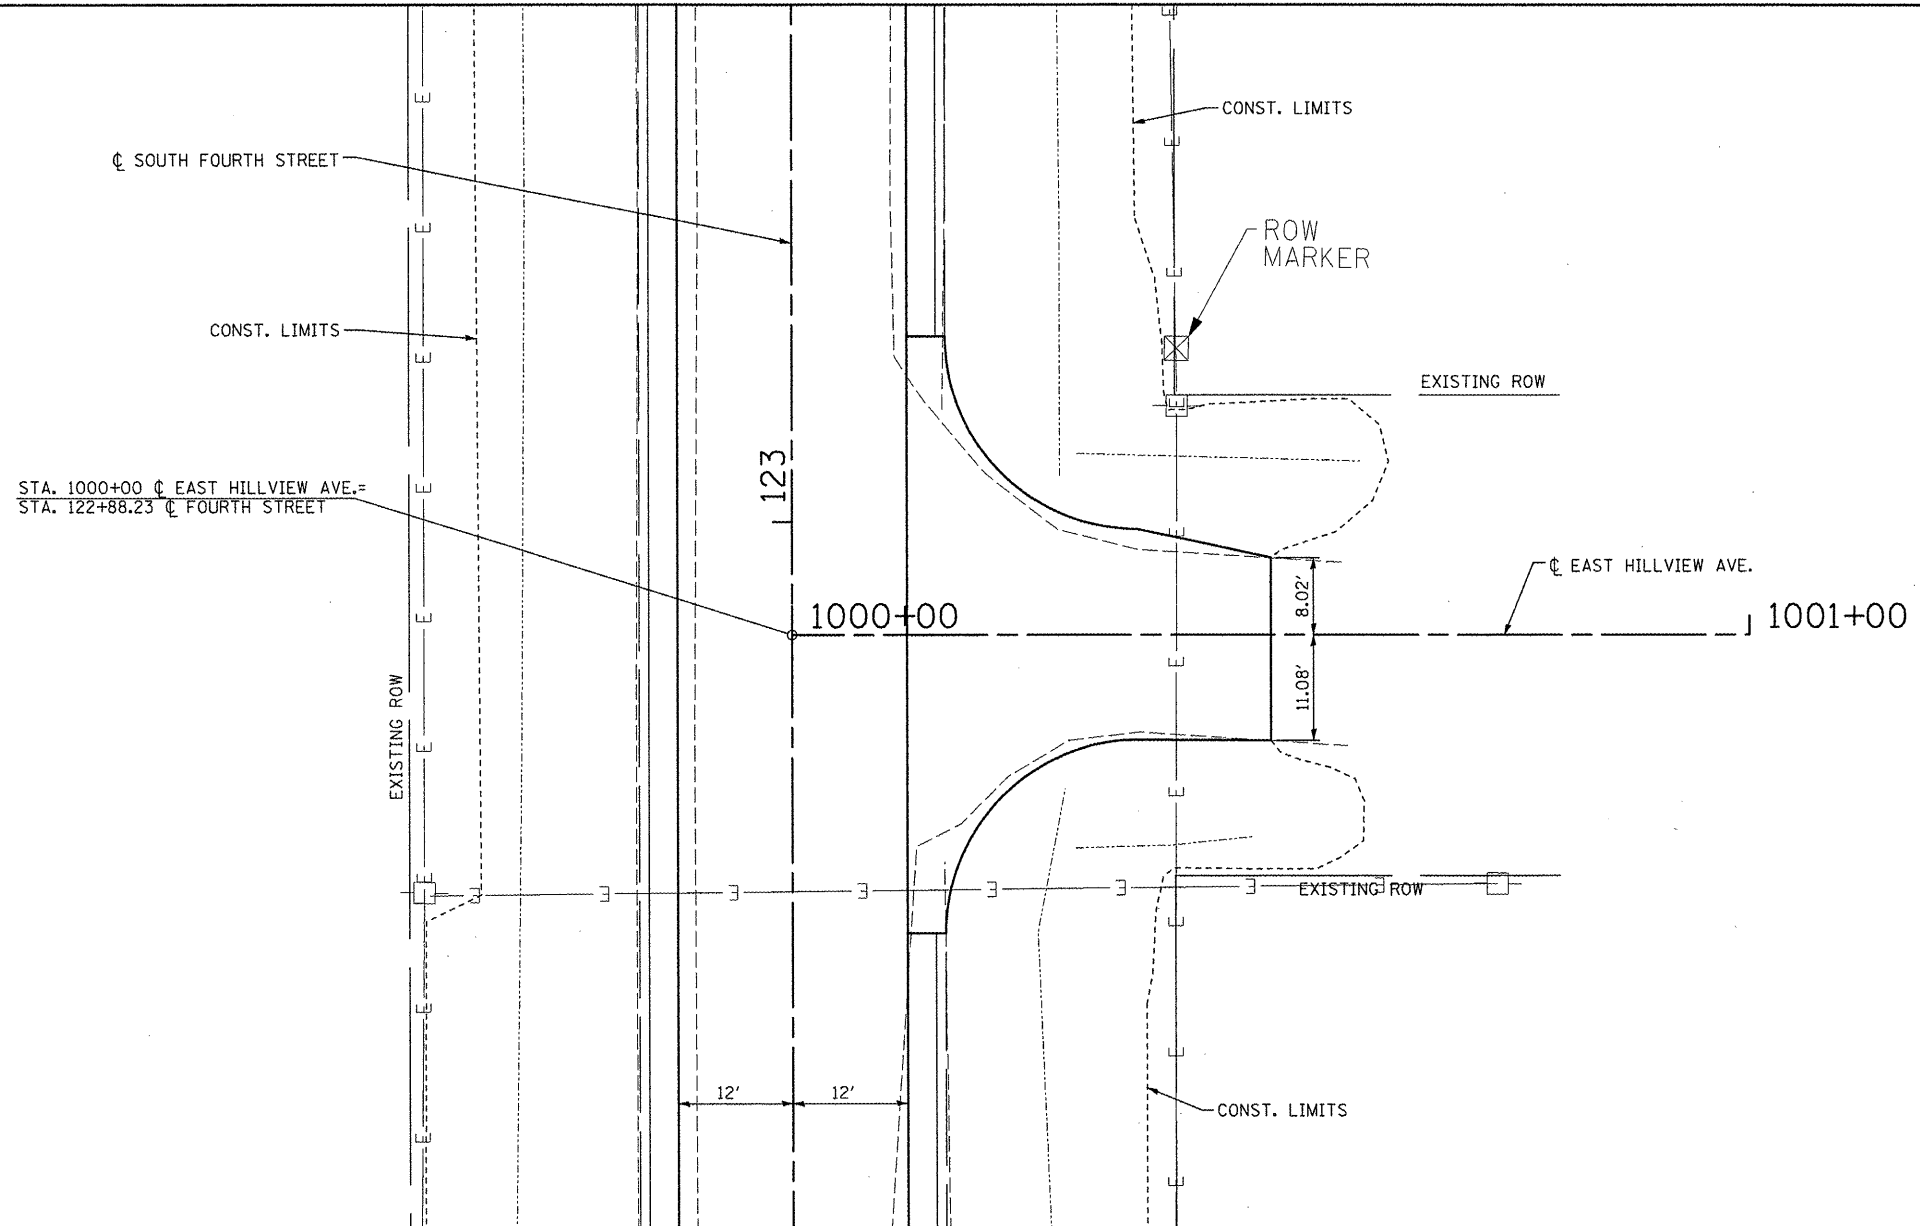

FILE NAME = PP_SDRD1.6314.DGN
 #FILEL#
 HMG JOB NO. 6314.1

USER NAME = #USER#	DESIGNED - CRW	REVISED -
PLOT SCALE = #SCALE#	DRAWN - EDW	REVISED -
PLOT DATE = #DATE#	CHECKED -	REVISED -
	DATE -	REVISED -

STATE OF ILLINOIS
 DEPARTMENT OF TRANSPORTATION

PLAN & PROFILE - EAST HILLVIEW AVE.
 SCALE: SHEET NO. OF SHEETS STA. TO STA.

F.A.U. RTE.	SECTION	COUNTY	TOTAL SHEETS	SHEET NO.
9833	05-00016-02-WR	BOND	85	31
				CONTRACT NO. 97426
ILLINOIS FED. AID PROJECT				

HENRY, MEISENHEIMER & GENDE, INC., 1070 LAKE RD. P.O. BOX 70, CARLYLE, IL. 62231 PHONE (618)594-3711 WWW.HMGENGINEERS.COM