




DATE	BY

DATE	BY

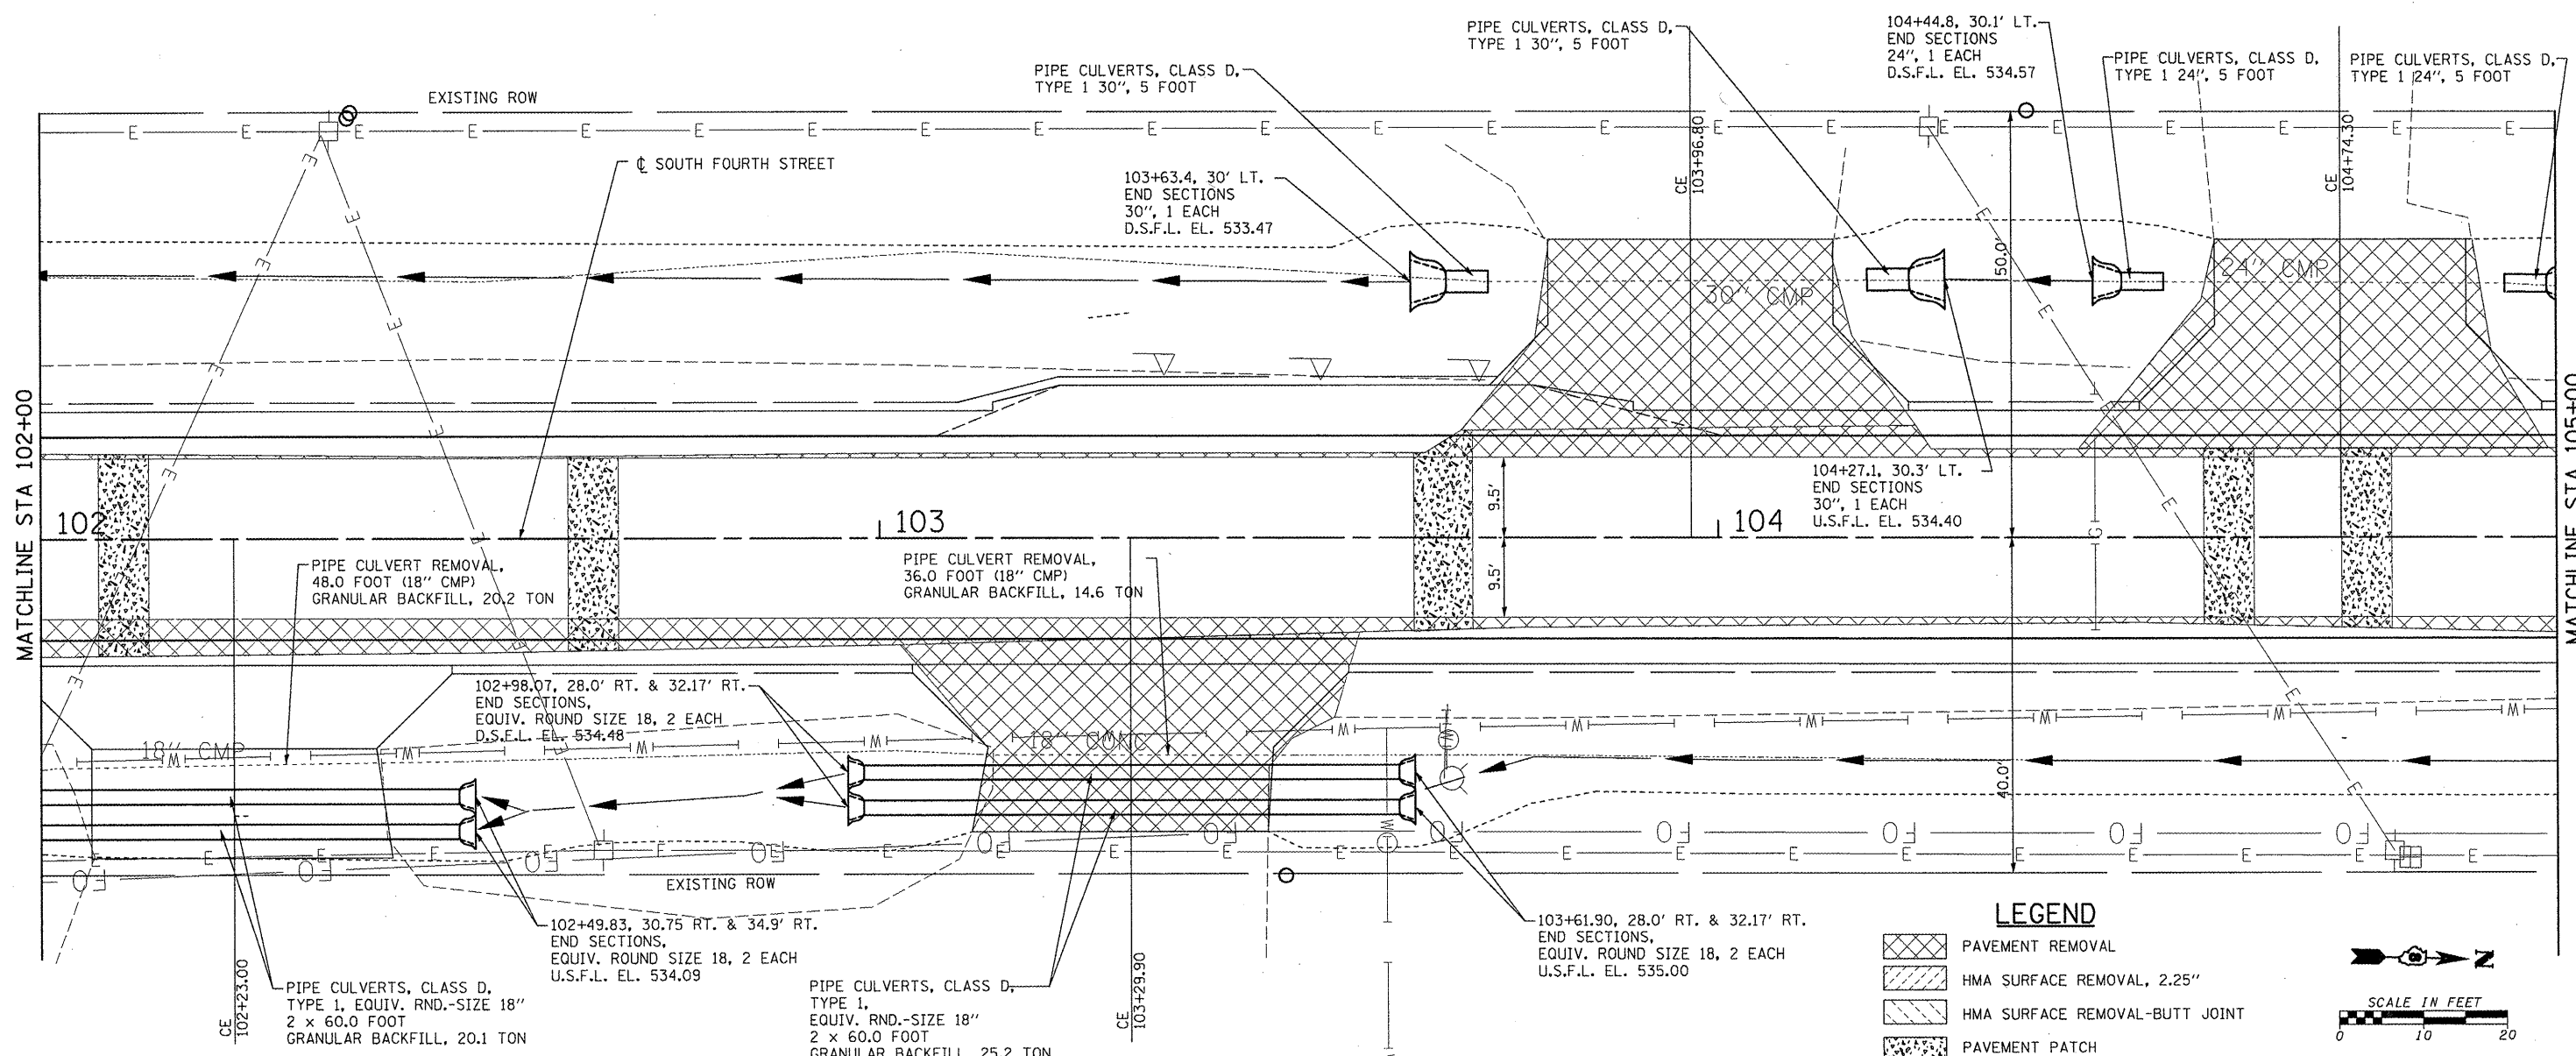

LEGEND

- PAVEMENT REMOVAL
- HMA SURFACE REMOVAL, 2.25"
- HMA SURFACE REMOVAL-BUTT JOINT
- PAVEMENT PATCH

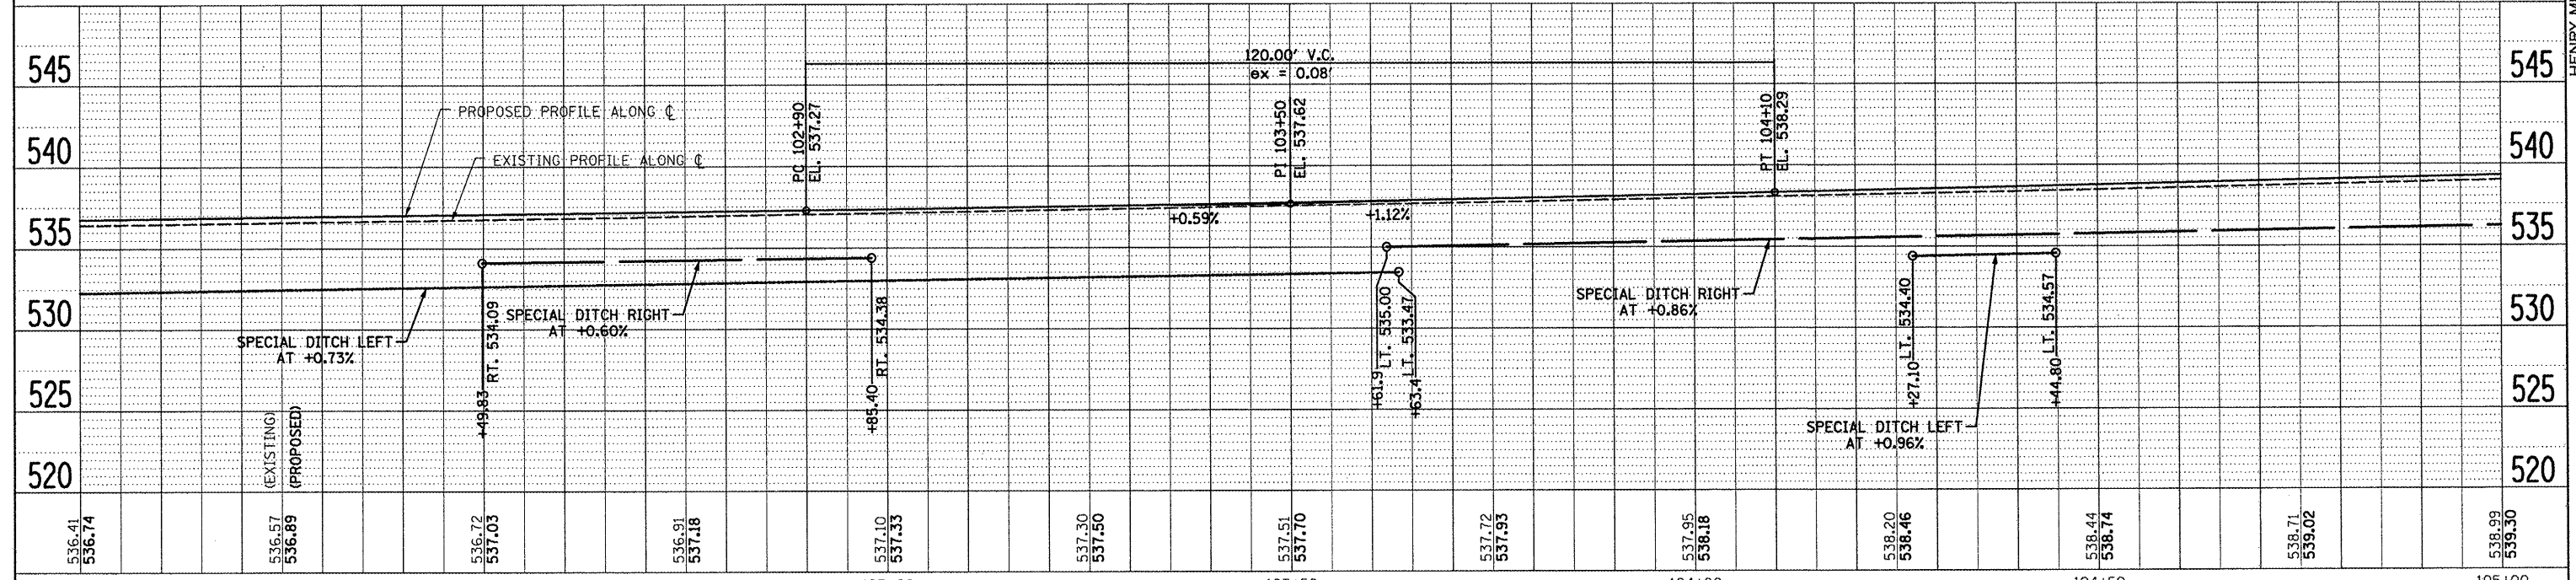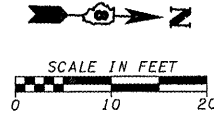

102+00	102+50	103+00	103+50	104+00	104+50	105+00	
FILE NAME = SS_RM_PP.6314.2.DGN		USER NAME = *USER*		DESIGNED - CRW		REVISED -	
#FILE#		PLOT SCALE = #SCALE#		DRAWN - EDW		REVISED -	
HMC JOB NO. 6314.1		PLOT DATE = #DATE#		CHECKED -		REVISED -	
		DATE -				REVISED -	

**STATE OF ILLINOIS
DEPARTMENT OF TRANSPORTATION**

CULVERT & REMOVAL			
PLAN & PROFILE - FOURTH STREET			
SCALE:	SHEET NO.	OF SHEETS	STA. TO STA.

F.A.U. RTE.	SECTION	COUNTY	TOTAL SHEETS
9833	05-00016-02-WR	BOND	85 38
			CONTRACT NO. 97426
ILLINOIS FED. AID PROJECT			

HENRY, MEISENHEIMER & GENDE, INC., 1070 LAKE RD. P.O. BOX 70, CARLYLE, ILL. 62231 PHONE (618)-594-3711 WWW.HMENGINEERS.COM