


DATE	
BY	
PLANNED	
DESIGNED	
CHECKED	
DATE	
BY	
PLANNED	
DESIGNED	
CHECKED	
DATE	
BY	


DATE	
BY	
PLANNED	
DESIGNED	
CHECKED	
DATE	
BY	
PLANNED	
DESIGNED	
CHECKED	
DATE	
BY	

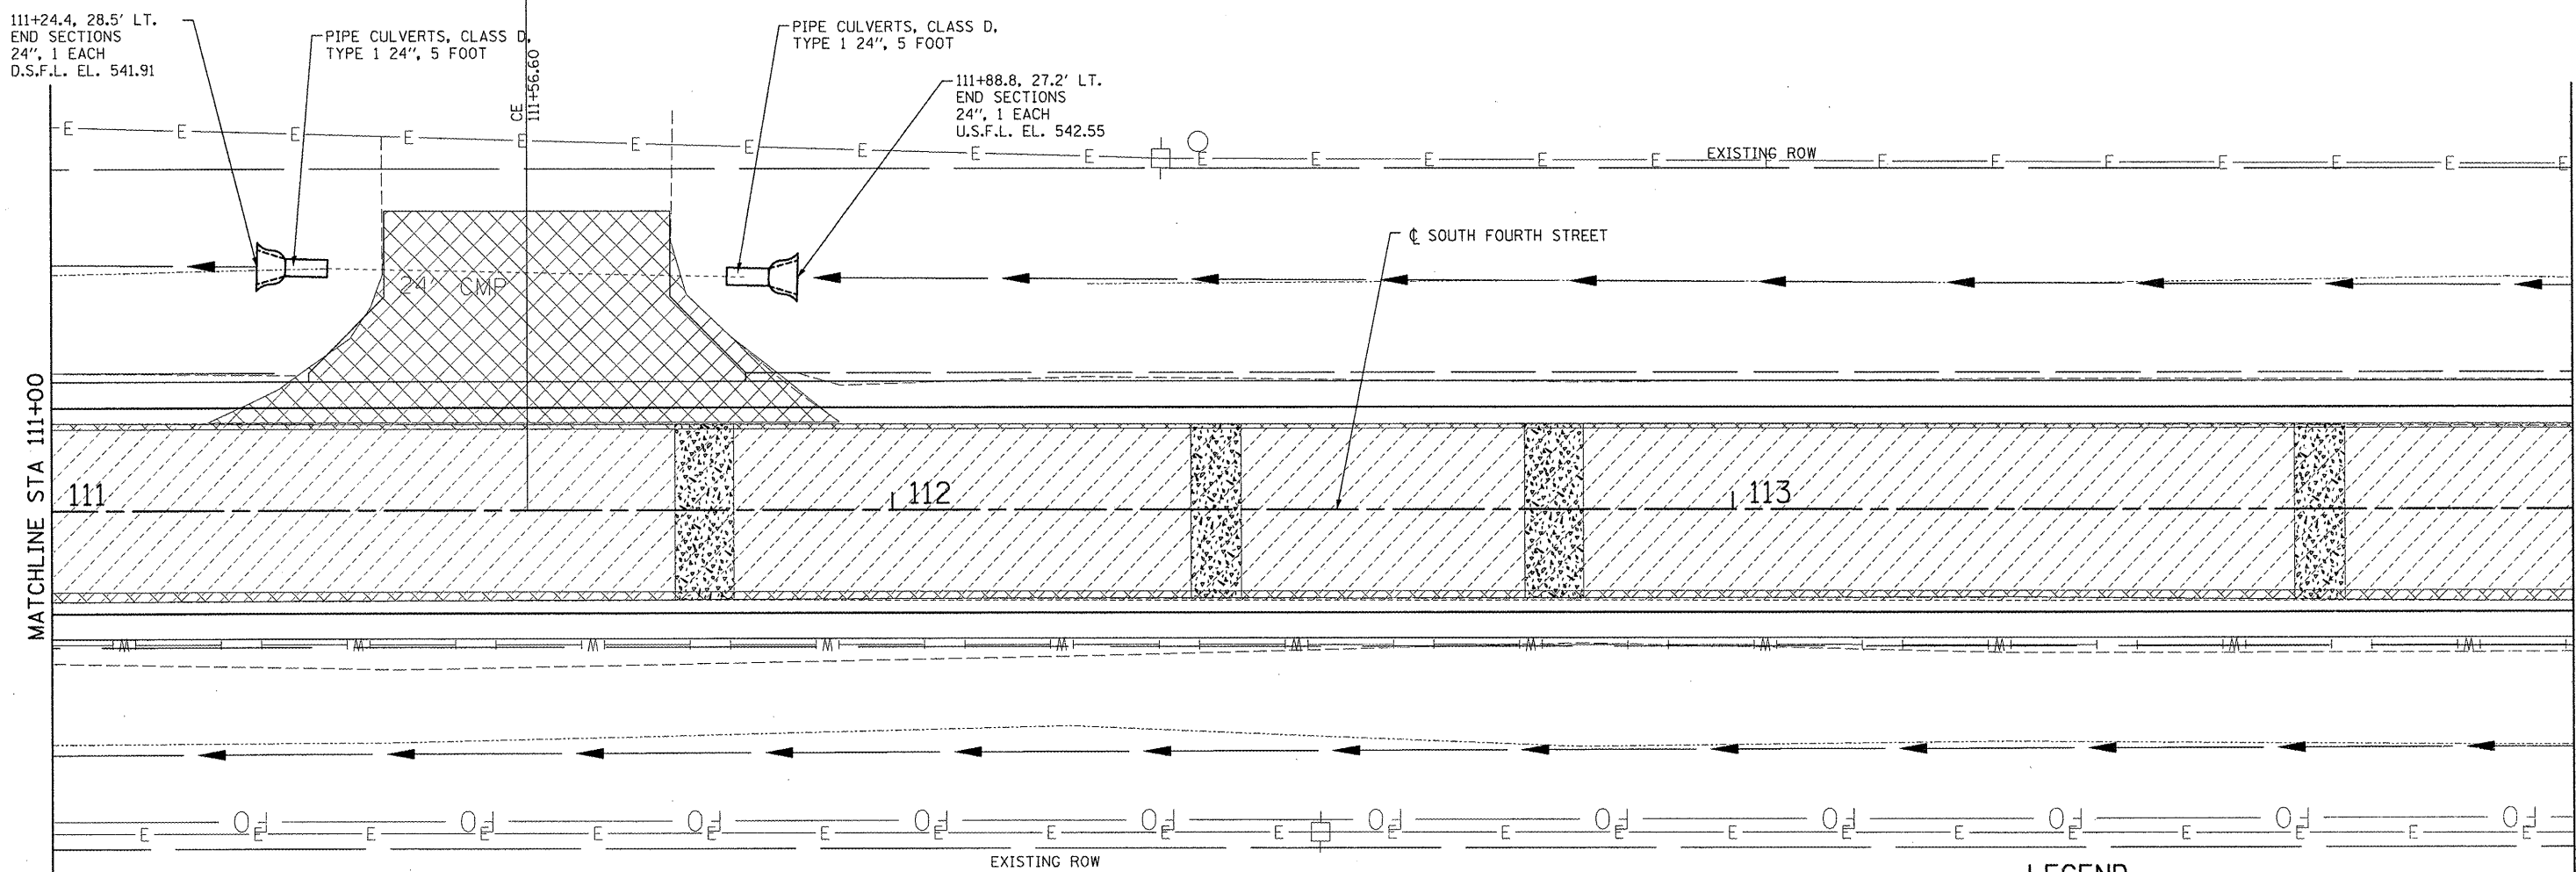

LEGEND

- PAVEMENT REMOVAL
- HMA SURFACE REMOVAL, 2.25"
- HMA SURFACE REMOVAL-BUTT JOINT
- PAVEMENT PATCH

SCALE IN FEET
0 10 20

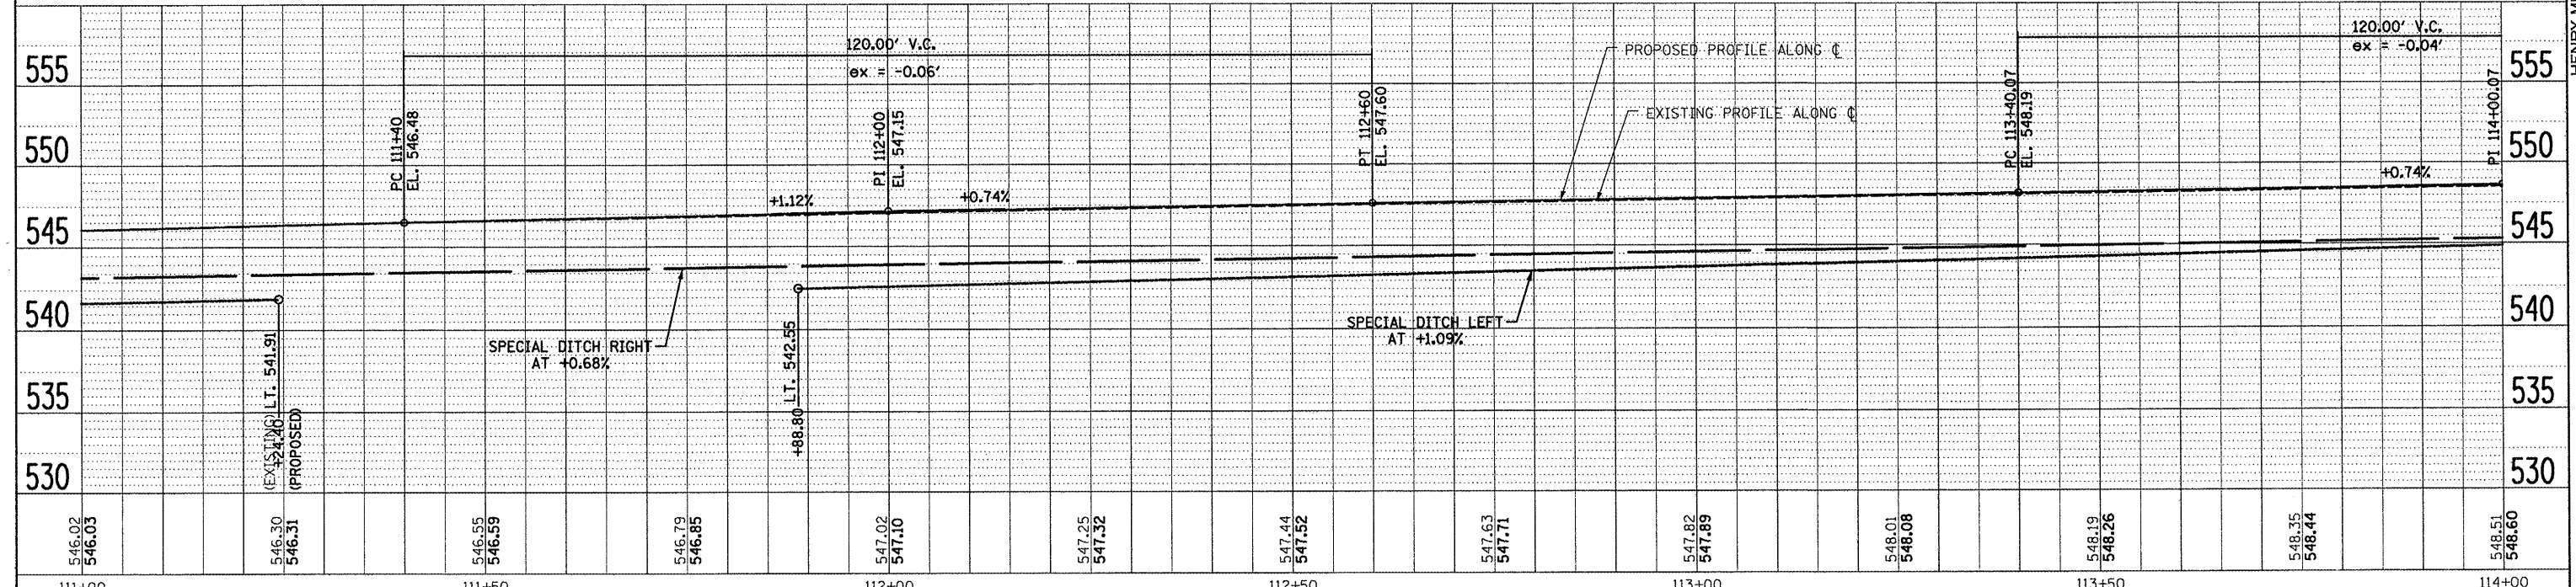

FILE NAME = SS_RM_PP_6314_5.DGN	USER NAME = #USER#	DESIGNED - CRW	REVISED -	STATE OF ILLINOIS DEPARTMENT OF TRANSPORTATION	CULVERT & REMOVAL PLAN & PROFILE - FOURTH STREET		F.A.U. RTE. 9833	SECTION 05-00016-02-WR	COUNTY BOND	TOTAL SHEETS 85	SHEET NO. 41
#FILE#	PLOT SCALE = #SCALE#	DRAWN - EDW	REVISED -		SCALE:	SHEET NO. OF SHEETS STA. TO STA.	CONTRACT NO. 97426		ILLINOIS FED. AID PROJECT		
HMG JOB NO. 6314.1	PLOT DATE = #DATE#	CHECKED -	REVISED -								
		DATE -	REVISED -								

HENRY, MEISENHEIMER & GRENDE, INC., 1070 LAKE RD. P.O. BOX 70, CARLYLE, IL. 62231 PHONE (618) 594-3711 WWW.HMGENGINEERS.COM