


DATE	BY
SURVEYED	
ALIGNED	
NOTED	
RT. OF WAY CHECKED	
ADD FILE NAME	
NO.	


DATE	BY
PROF. FILE	
PLOTTED	
CHECKED	
NO.	
STRUCTURE	
NOTATION	
CHKD	
NO.	

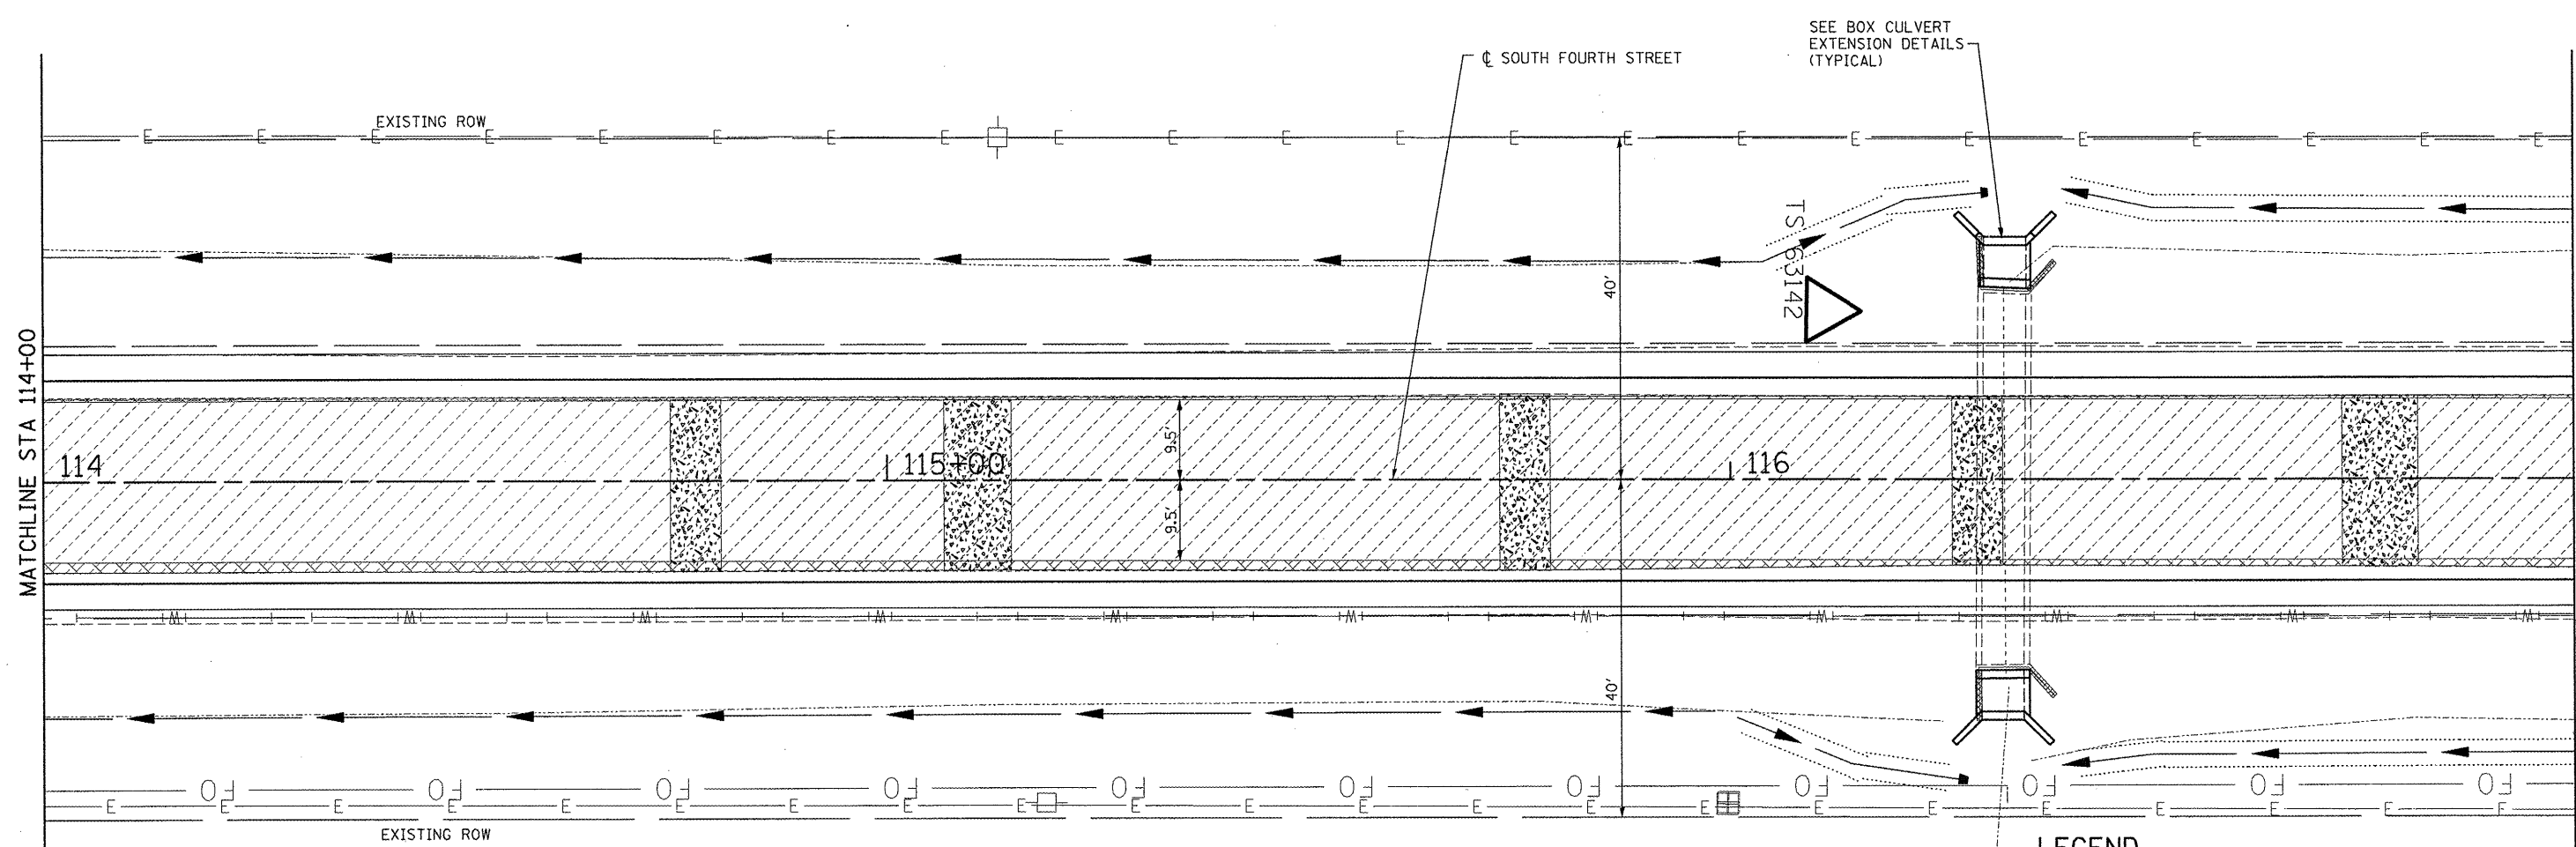

LEGEND

- PAVEMENT REMOVAL
- HMA SURFACE REMOVAL, 2.25"
- HMA SURFACE REMOVAL-BUTT JOINT
- PAVEMENT PATCH

SCALE IN FEET
0 10 20

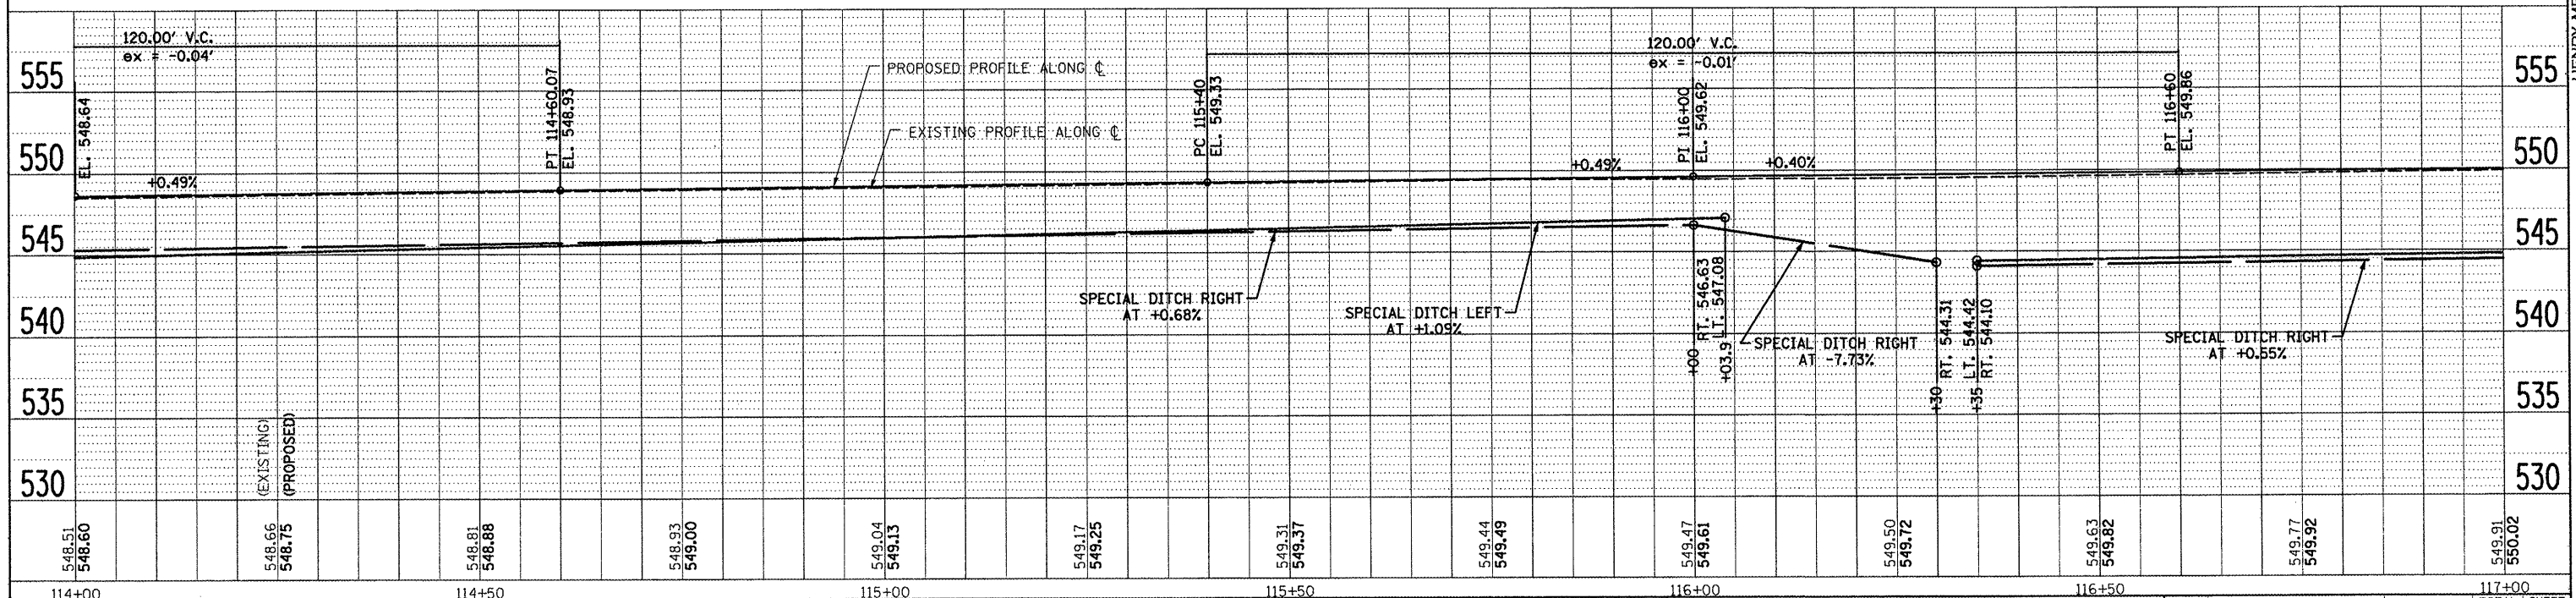

FILE NAME = SS_RM_PP_6314_6.DGN	USER NAME = *USER*	DESIGNED - CRW	REVISED -	STATE OF ILLINOIS DEPARTMENT OF TRANSPORTATION	CULVERT & REMOVAL PLAN & PROFILE - FOURTH STREET	F.A.U. RTE. 9833	SECTION 05-00016-02-WR	COUNTY BOND	TOTAL SHEETS 85	SHEET NO. 42		
#FILE#	PLOT SCALE = *SCALE*	CHECKED - EDW	REVISED -			SCALE:	SHEET NO. OF SHEETS STA. TO STA.	CONTRACT NO. 97426				
HMG JOB NO. 6314.1	PLOT DATE = *DATE*	DATE -	REVISED -			ILLINOIS FED. AID PROJECT						

HENRY, MEISENHEIMER & GENDE, INC., 1070 LAKE RD. P.O. BOX 70, CARLYLE, IL. 62231 PHONE (618) 994-3711 WWW.HMENGINEERS.COM