


PLAN	SURVEYED	DATE
	ALIGNED	BY
	NOTED	
	CHECKED	
	BY	
	NO. OF PAGES CHECKED	
	DATE	
	FILE NAME	

PROFILE	SURVEYED	DATE
	PLotted	BY
	NOTED	
	CHECKED	
	BY	
	NO. OF PAGES CHECKED	
	DATE	
	FILE NAME	

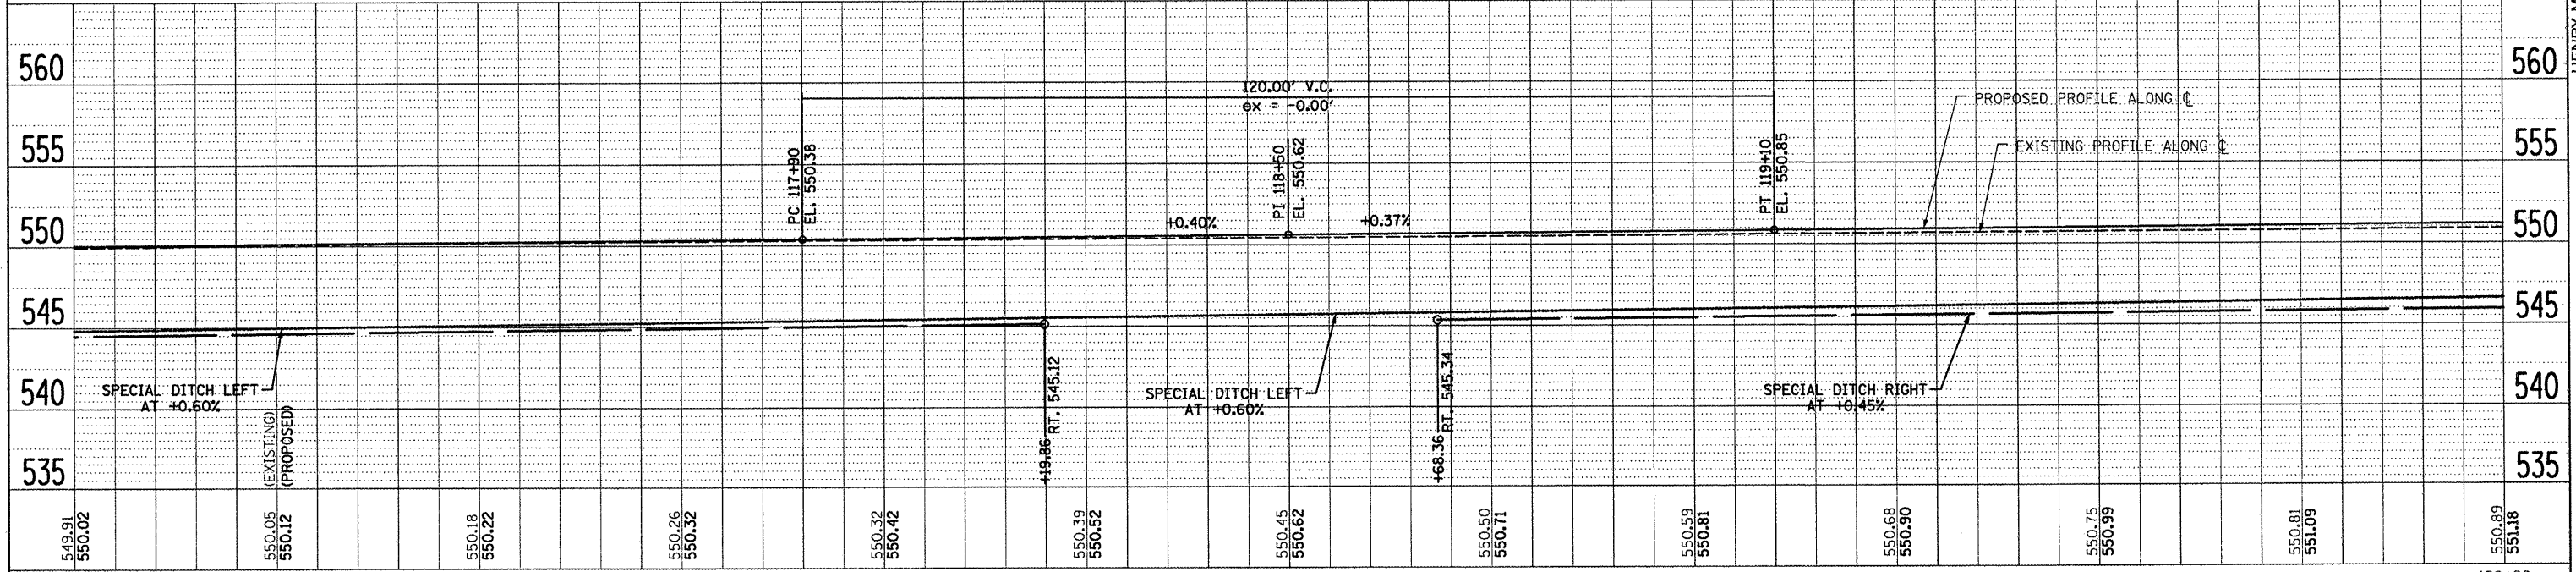

FILE NAME = SS_RM_PP_6314_7.DGN	USER NAME = #USER#	DESIGNED - CRW	REVISED -	<b>STATE OF ILLINOIS</b> <b>DEPARTMENT OF TRANSPORTATION</b>	<b>CULVERT &amp; REMOVAL</b> <b>PLAN &amp; PROFILE - FOURTH STREET</b>	F.A.U. RTE. 9833	SECTION 05-00016-02-WR	COUNTY BOND	TOTAL SHEETS 85	SHEET NO. 43		
#FILE#	PLOT SCALE = #SCALE#	DRAWN - EDW	REVISED -			SCALE:	SHEET NO. OF SHEETS	STA. TO STA.	CONTRACT NO. 97426			
HMG JOB NO. 6314.1	PLOT DATE = #DATE#	CHECKED -	REVISED -			ILLINOIS FED. AID PROJECT						
		DATE -	REVISED -									

HENRY, MEISENHEIMER & GENDE, INC., 1070 LAKE RD. P.O. BOX 70, CARLYLE, IL. 62231 PHONE (618) 594-3711 WWW.HMENGINEERS.COM