
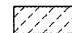
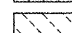
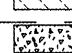
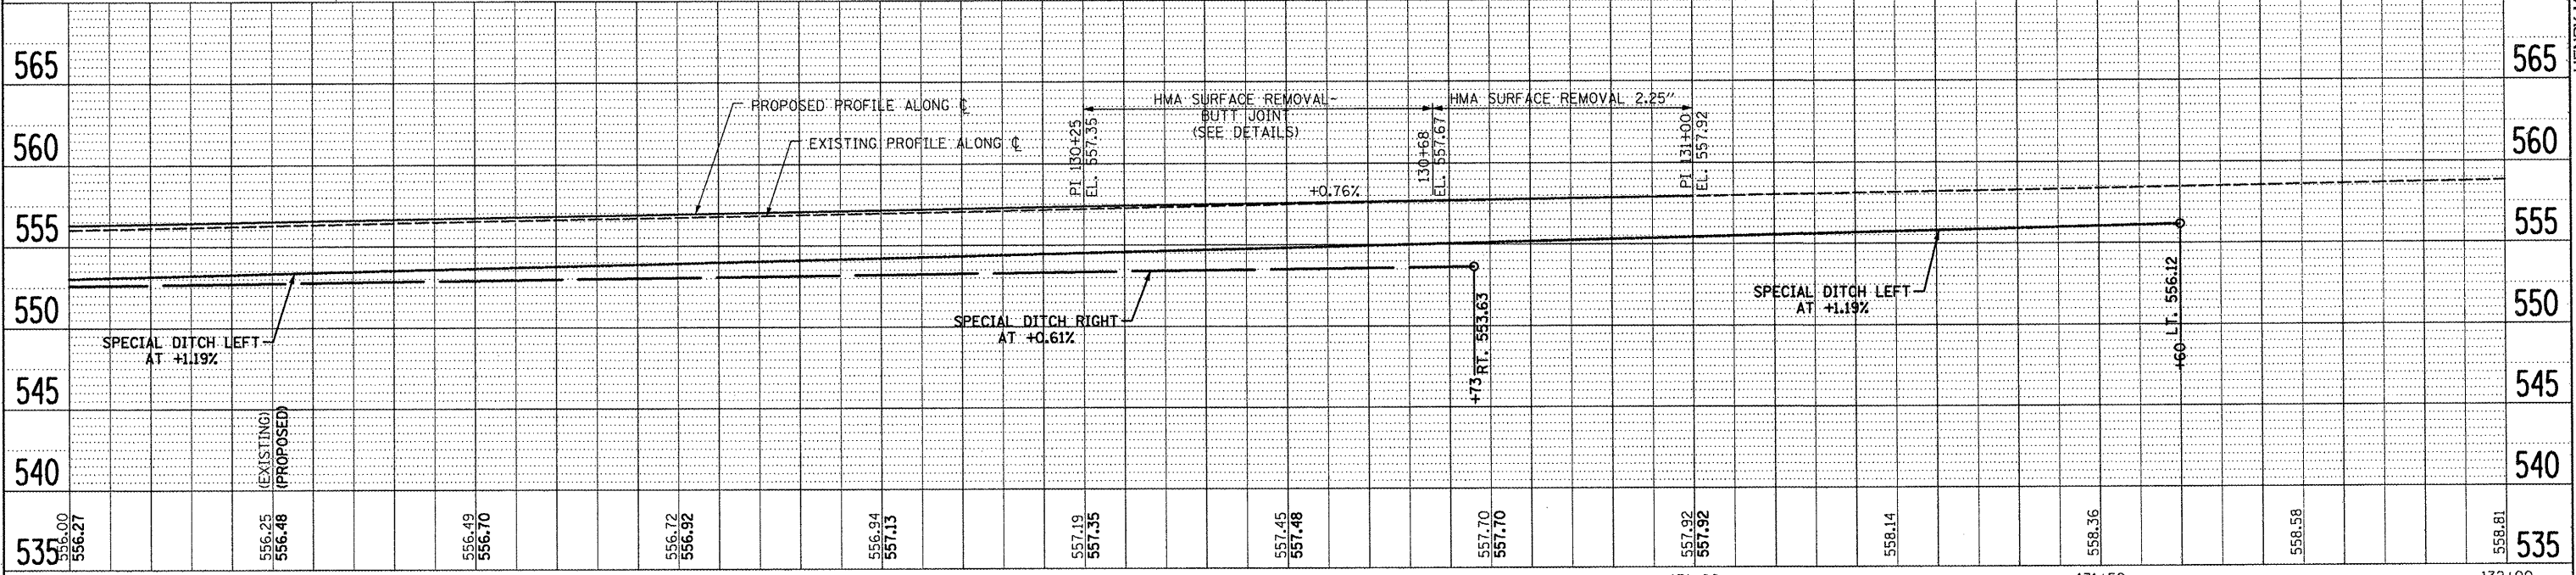
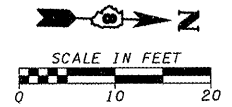
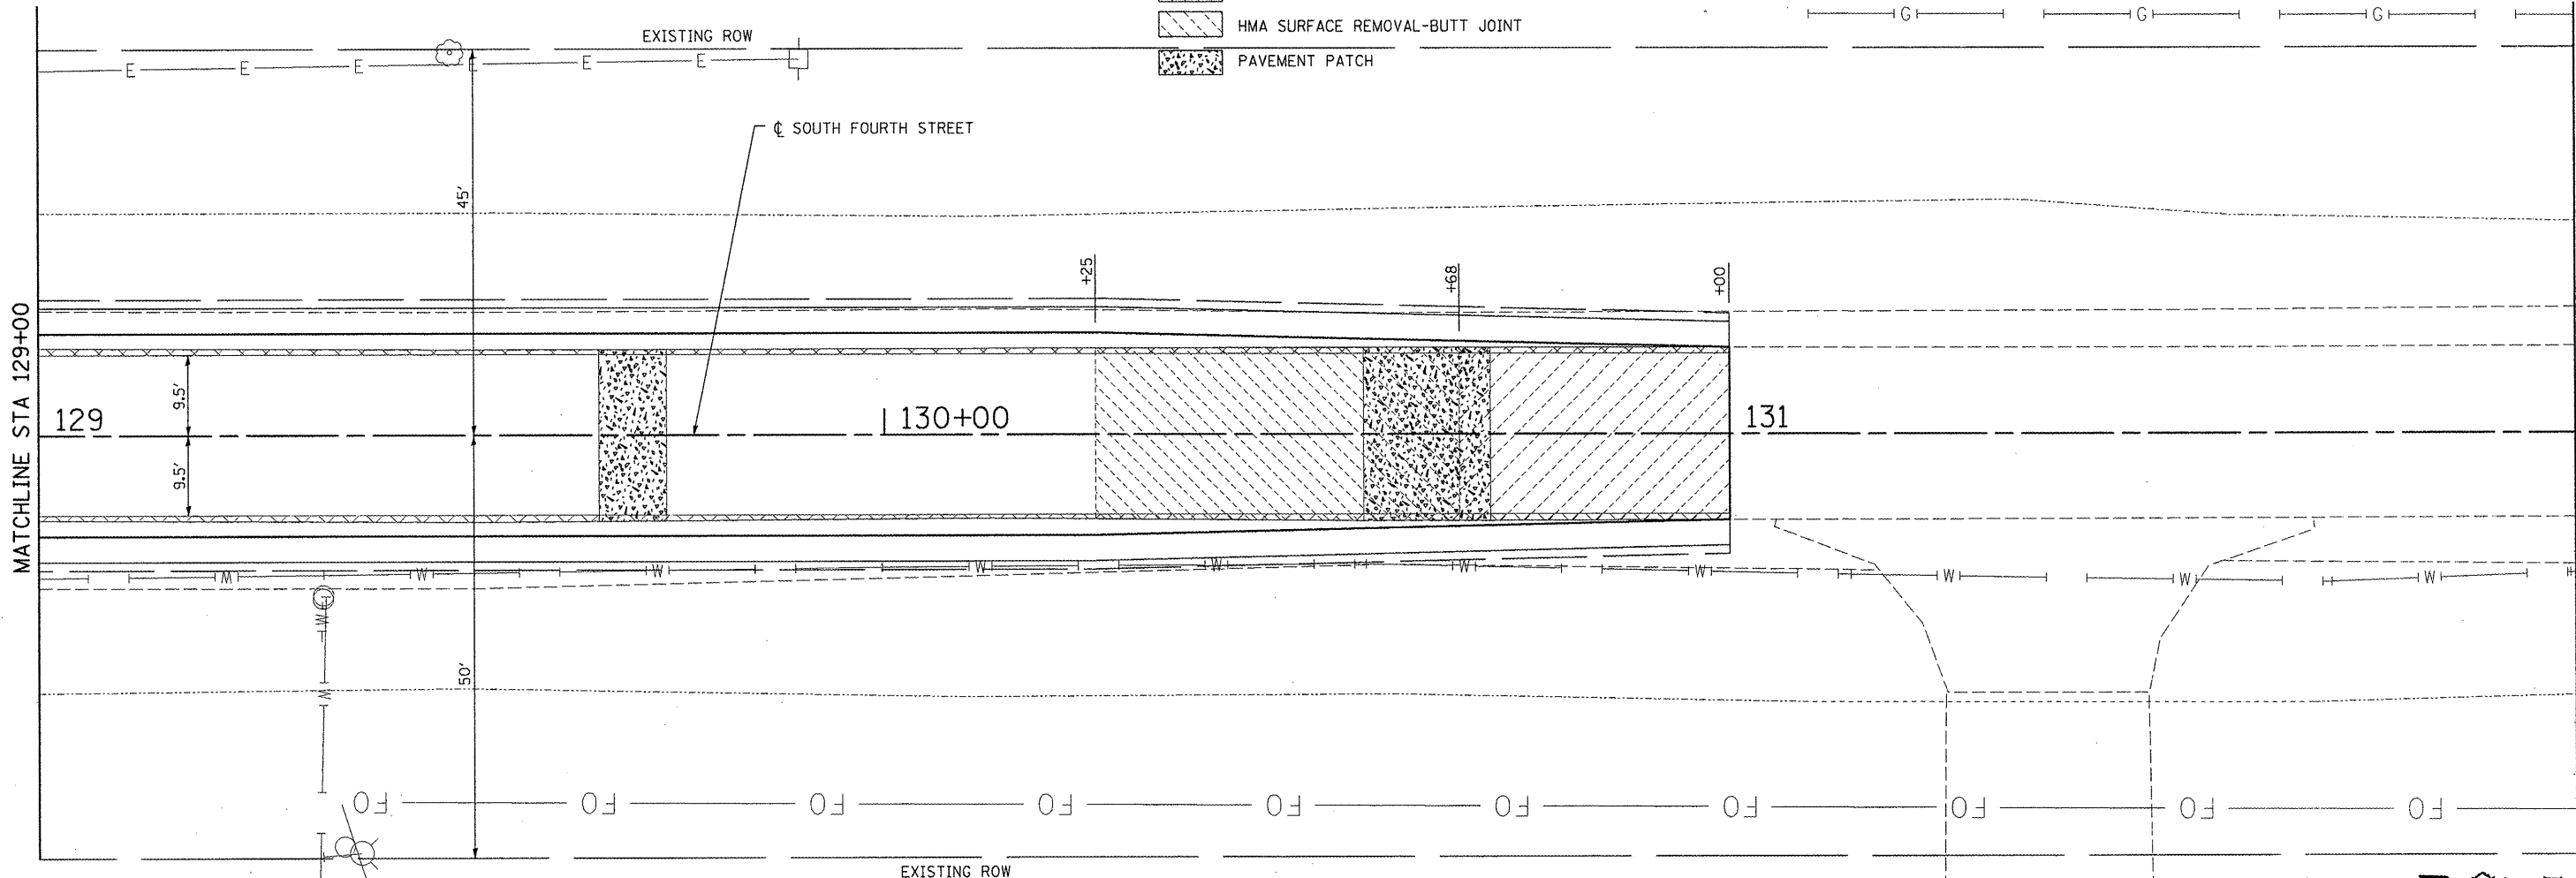


PLAN SURVEYED BY DATE  
 PLOTTED BY  
 CHECKED BY  
 NOTE BOOK NO. OF WAY CHECKED  
 CAD FILE NAME

PROFILE SURVEYED BY DATE  
 PLOTTED BY  
 CHECKED BY  
 NOTE BOOK NO. OF WAY CHECKED  
 STRUCTURE NOTATION CHFD

**LEGEND**

-  PAVEMENT REMOVAL
-  HMA SURFACE REMOVAL, 2.25"
-  HMA SURFACE REMOVAL-BUTT JOINT
-  PAVEMENT PATCH



129+00	129+50	130+00	130+50	131+00	131+50	132+00
535.00 556.27	556.25 556.48	556.49 556.70	556.72 556.92	556.94 557.13	557.19 557.35	557.45 557.48
					557.70 557.70	
					557.92 557.92	
					558.14	
					558.36	
					558.58	
					558.81	

**STATE OF ILLINOIS**  
**DEPARTMENT OF TRANSPORTATION**

**CULVERT & REMOVAL**  
**PLAN & PROFILE - FOURTH STREET**

F.A.U. RTE.	SECTION	COUNTY	TOTAL SHEETS	SHEET NO.
9833	05-00016-02-WR	BOND	85	47
CONTRACT NO. 97426				
ILLINOIS FED. AID PROJECT				

SCALE: SHEET NO. OF SHEETS STA. TO STA.

HENRY, MEISENHEIMER & GENDE, INC., 1070 LAKE RD. P.O. BOX 70, CARLYLE, IL. 62231 PHONE (618)594-3711 WWW.HMENGINEERS.COM