

EXISTING ROW

122+88.23 (S. FOURTH ST.)=  
1000+00 (E. HILLVIEW AVE.)


123

1000+00

100

E. HILLVIEW AVE.

S. FOURTH ST.

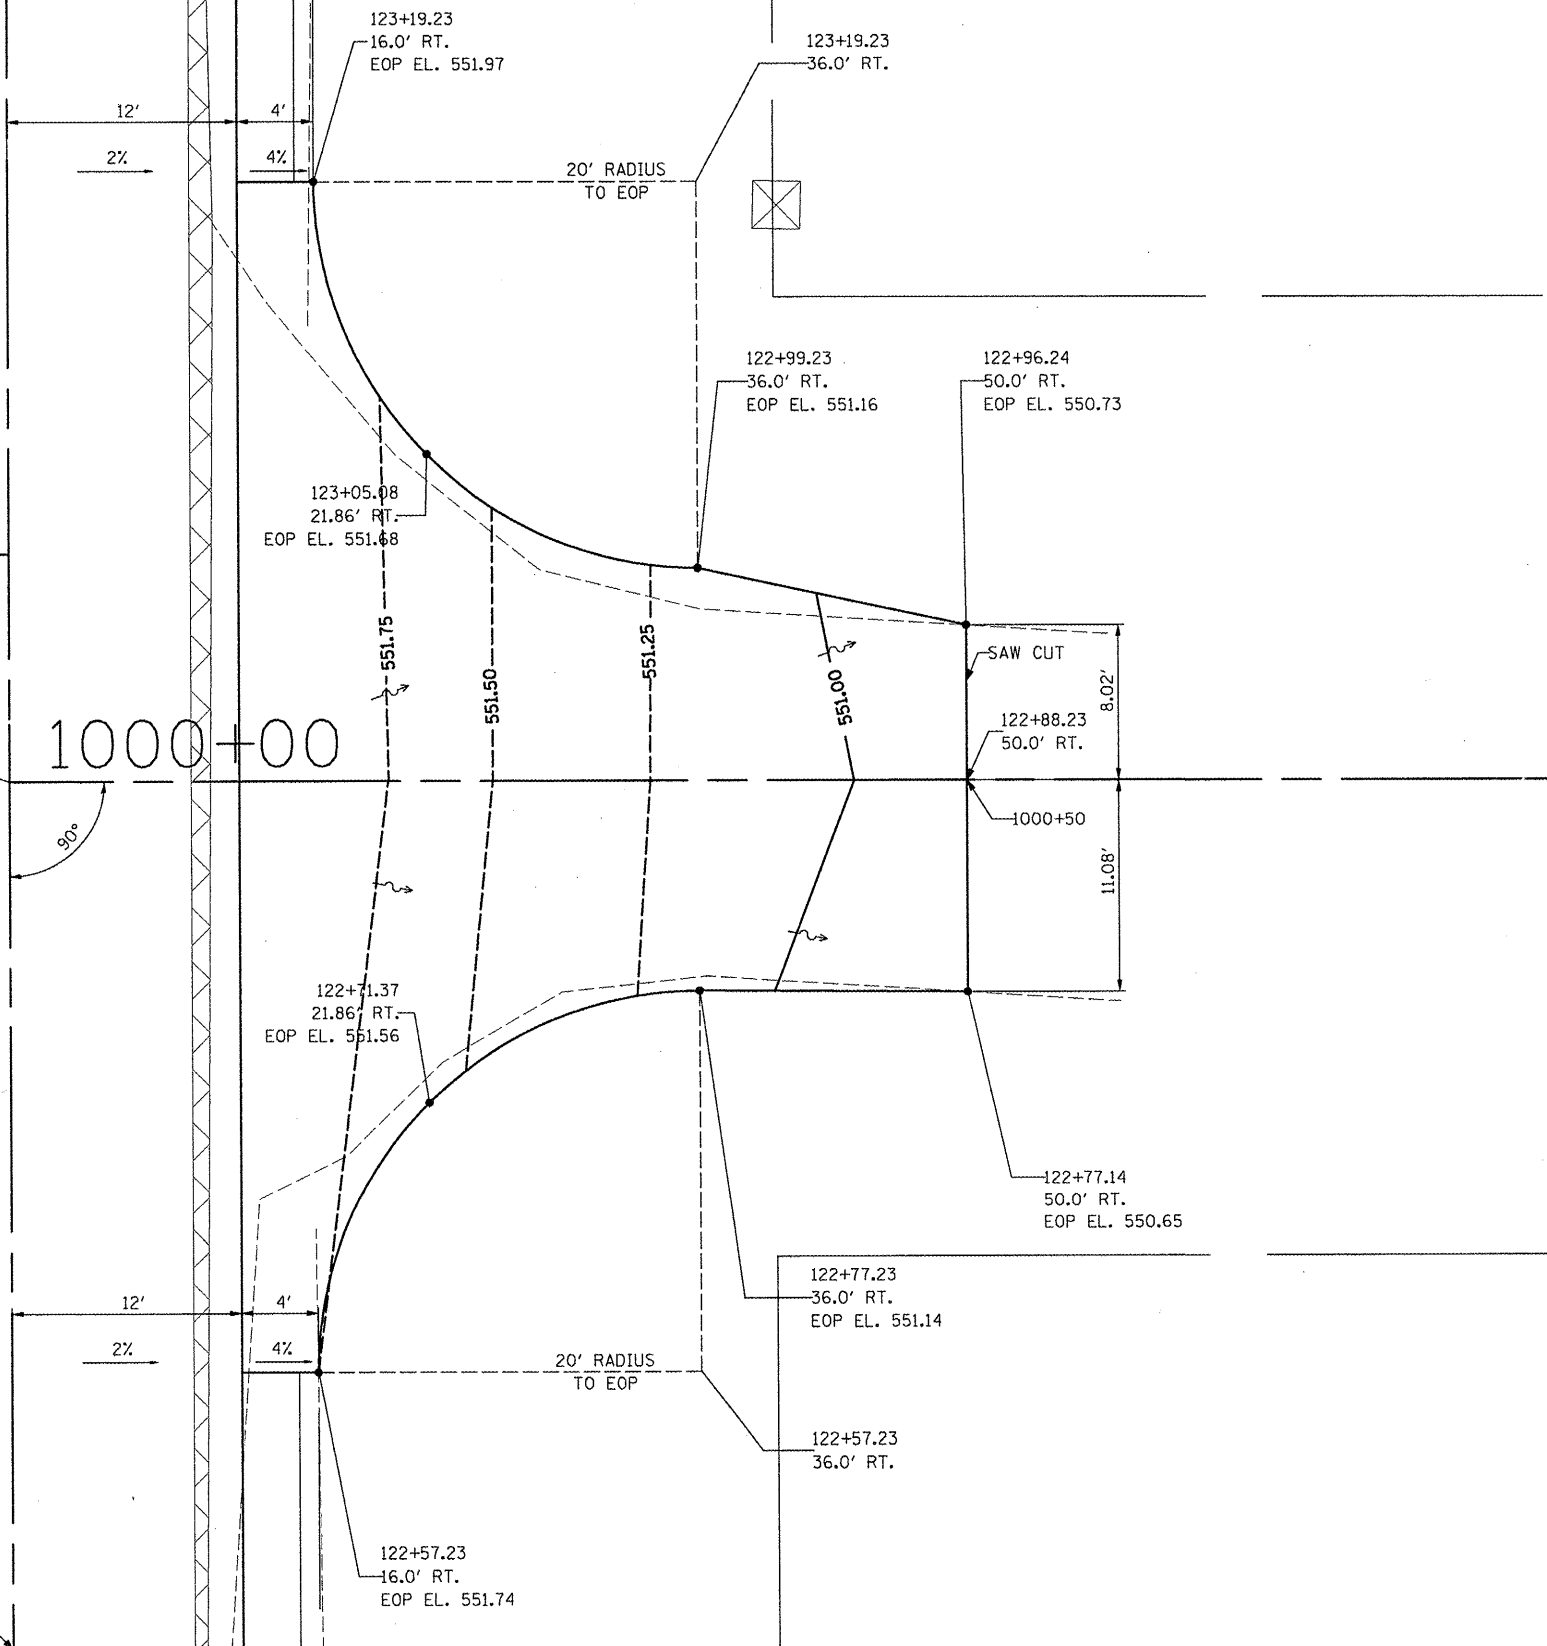

**LEGEND**

- PAVEMENT REMOVAL (INCLUDING CURB AND GUTTER)
- PROPOSED PATTERN OF FLOW

FILE NAME = Int Det. E Hillview. 6314.dgn  
#FILE#  
HMG JOB NO. 6314.1

USER NAME = #USER#	DESIGNED -	REVISED -
PLOT SCALE = #SCALE#	DRAWN -	REVISED -
PLOT DATE = #DATE#	CHECKED -	REVISED -
	DATE -	REVISED -

**STATE OF ILLINOIS  
DEPARTMENT OF TRANSPORTATION**

**INTERSECTION DETAIL  
S. FOURTH ST. & E. HILLVIEW AVE.**

SCALE: SHEET NO. OF SHEETS STA. TO STA.

F.A.U. RTE.	SECTION	COUNTY	TOTAL SHEETS	SHEET NO.
9833	05-00016-02-WR	BOND	85	49
CONTRACT NO. 97426			ILLINOIS FED. AID PROJECT	