



PATCHING DETAIL WITH EXPANSION JOINT

Pavement Removal

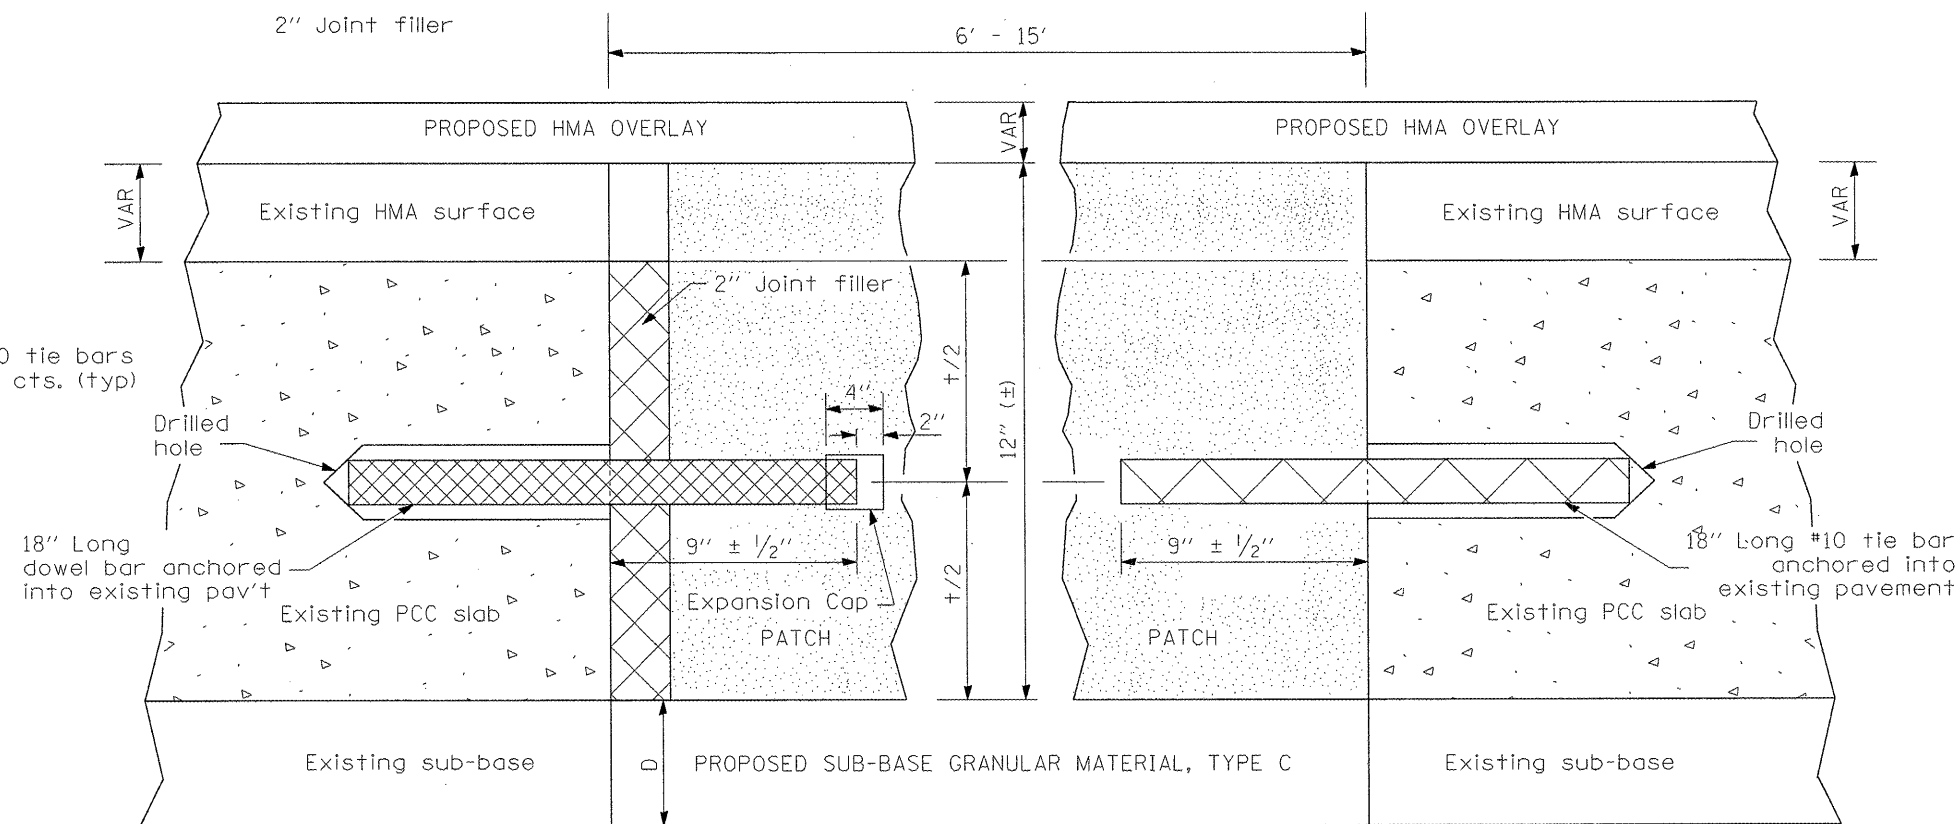

EXPANSION JOINT
(PATCHES TO BE MILLED)

D = DEPTH OF PROPOSED SUB-BASE
(VARIES BY LOCATION)

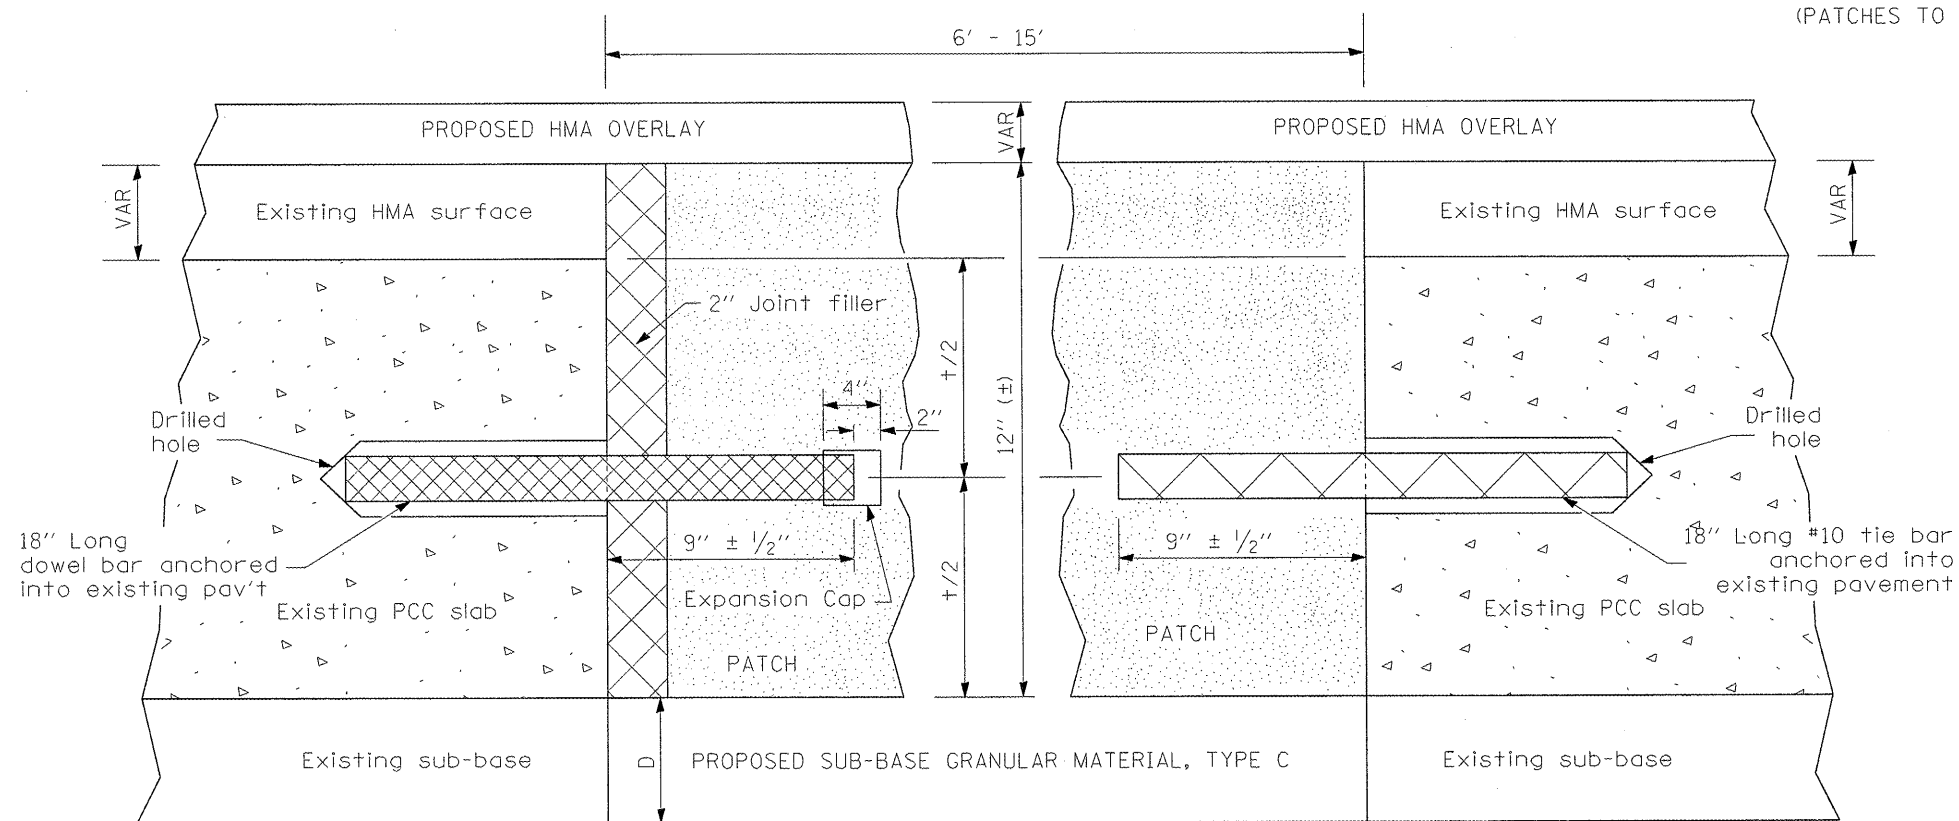

EXPANSION JOINT
(PATCHES NOT MILLED)

D = DEPTH OF PROPOSED SUB-BASE
(VARIES BY LOCATION)

FILE NAME =
#FILE#
HMC JOB NO. 6314.1

USER NAME = #USER#
PLOT SCALE = #SCALE#
PLOT DATE = #DATE#

DESIGNED - CRW
DRAWN - EDW
CHECKED -
DATE -

REVISED -
REVISED -
REVISED -
REVISED -

STATE OF ILLINOIS
DEPARTMENT OF TRANSPORTATION

PAVEMENT PATCHING DETAILS

SCALE: SHEET NO. OF SHEETS STA. TO STA.

F.A.U. RTE. 9833	SECTION 05-00016-02-WR	COUNTY BOND	TOTAL SHEETS 85	SHEET NO. 55
CONTRACT NO. 97426			ILLINOIS FED. AID PROJECT	