



MATCHLINE STA. 1906+50

MATCHLINE STA. 1924+00

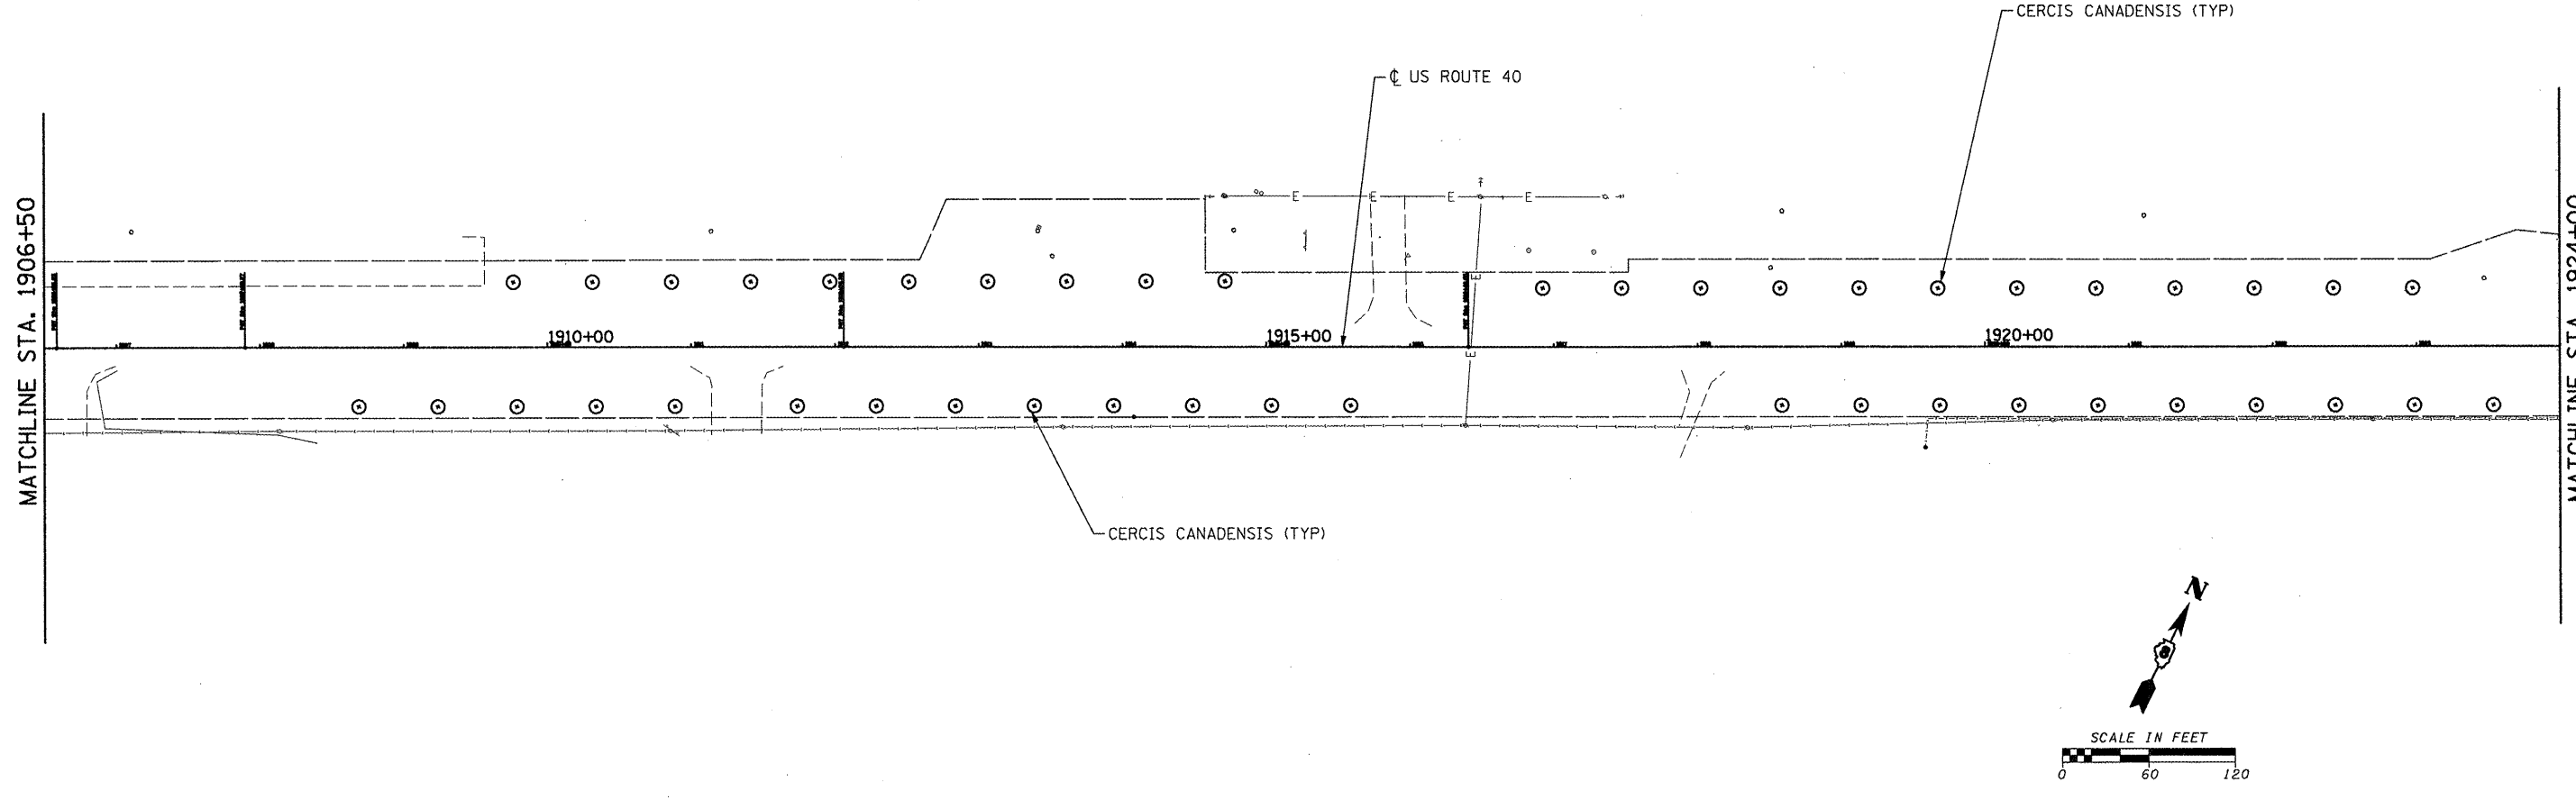

MATCHLINE STA. 1924+00

MATCHLINE STA. 1942+00

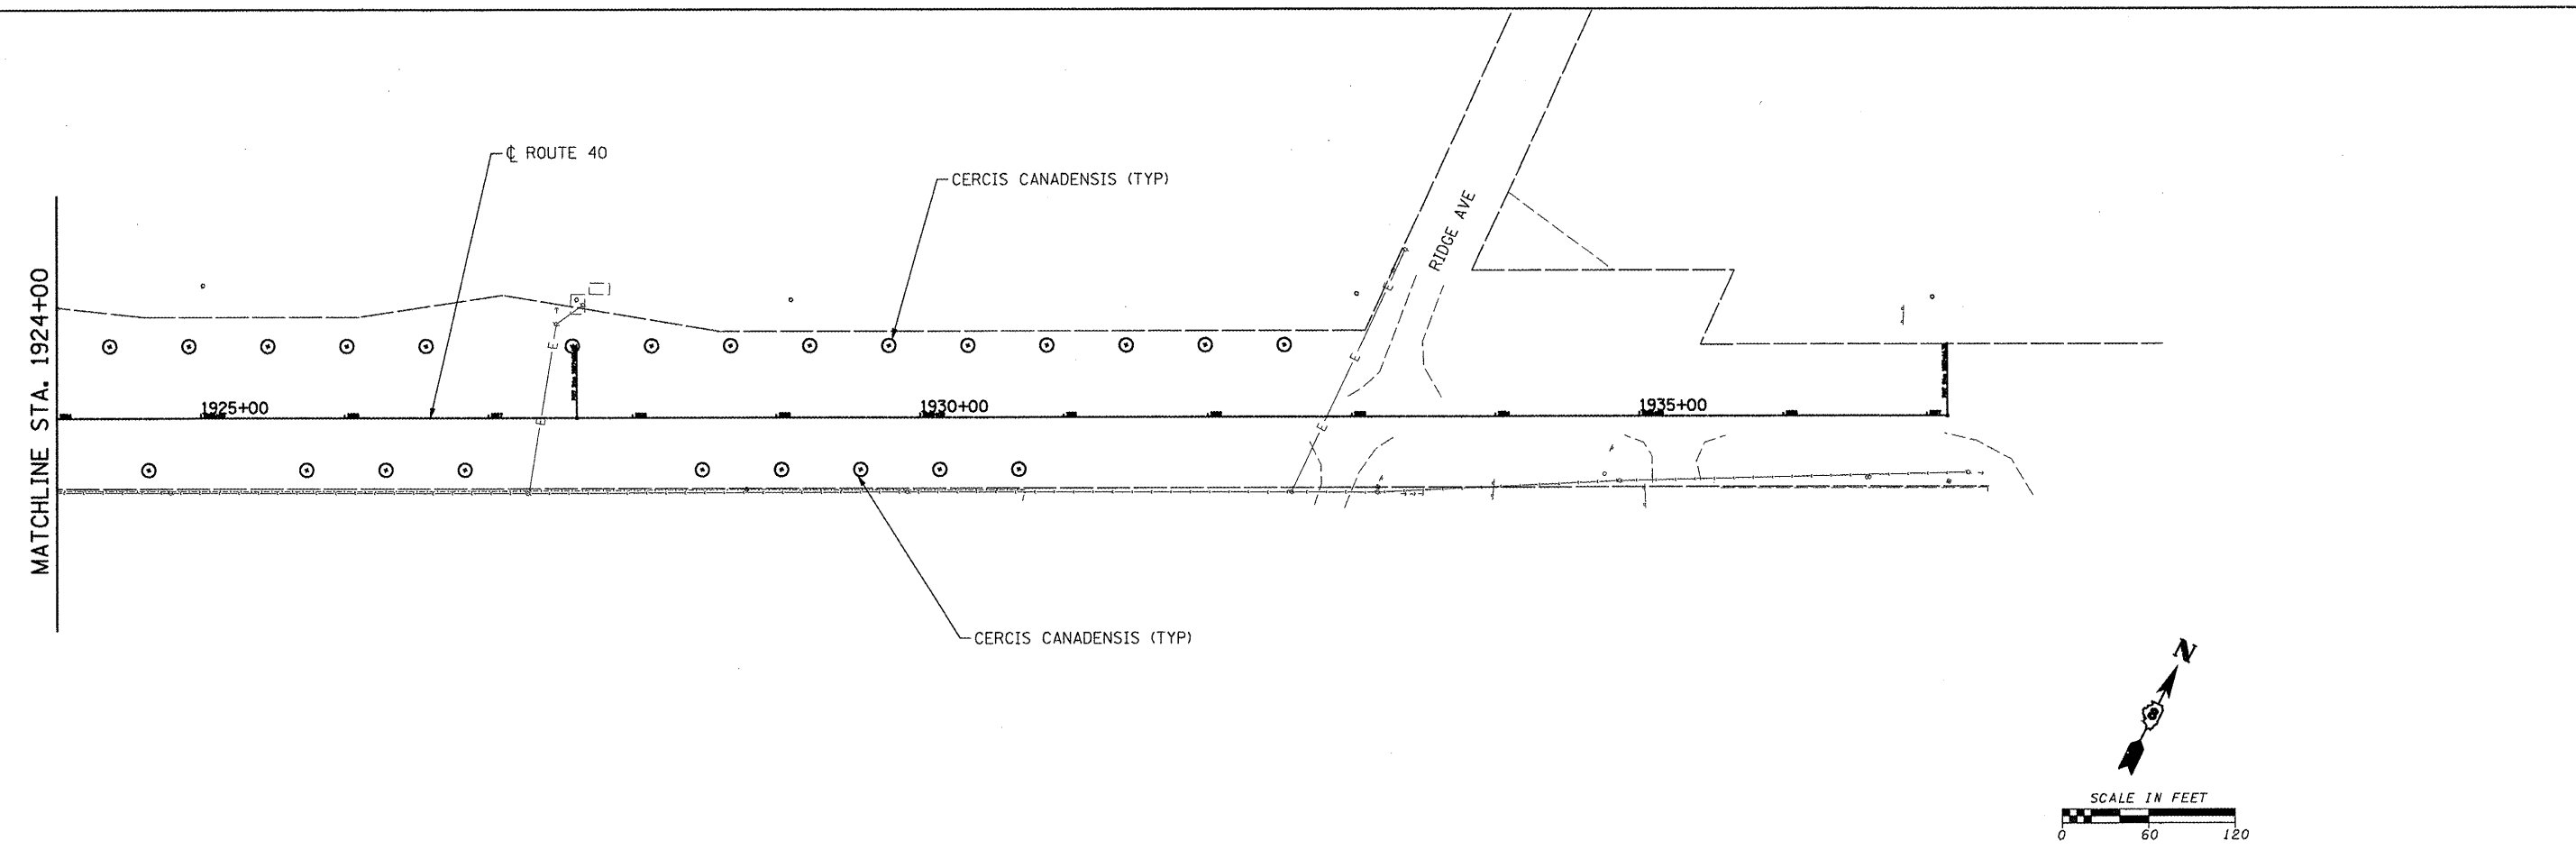

FILE NAME = TREE_DBLPN_6314_3.DGN

#FILE#

HMG JOB NO. 6314.1

USER NAME = #USER#

PLOT SCALE = #SCALE#

PLOT DATE = #DATE#

DESIGNED - CRW

DRAWN - EDW

CHECKED -

DATE -

REVISED -

REVISED -

REVISED -

REVISED -

**STATE OF ILLINOIS
DEPARTMENT OF TRANSPORTATION**

TREE PLANTING PLAN - ROUTE 40

SCALE: SHEET NO. OF SHEETS STA. TO STA.

F.A.U.
RTE.
9833

SECTION
05-00016-02-WR

COUNTY
BOND

TOTAL SHEETS 85

SHEET NO. 60

CONTRACT NO. 97426

ILLINOIS FED. AID PROJECT