


| | | |
|---------------|----|------|
| FINAL SURVEY | BY | DATE |
| SURVEYED | | |
| PLOTTED | | |
| NOTE BOOK | | |
| NO. | | |
| AREAS CHECKED | | |

| | | |
|-----------------|----|------|
| ORIGINAL SURVEY | BY | DATE |
| SURVEYED | | |
| PLOTTED | | |
| NOTE BOOK | | |
| NO. | | |
| AREAS CHECKED | | |

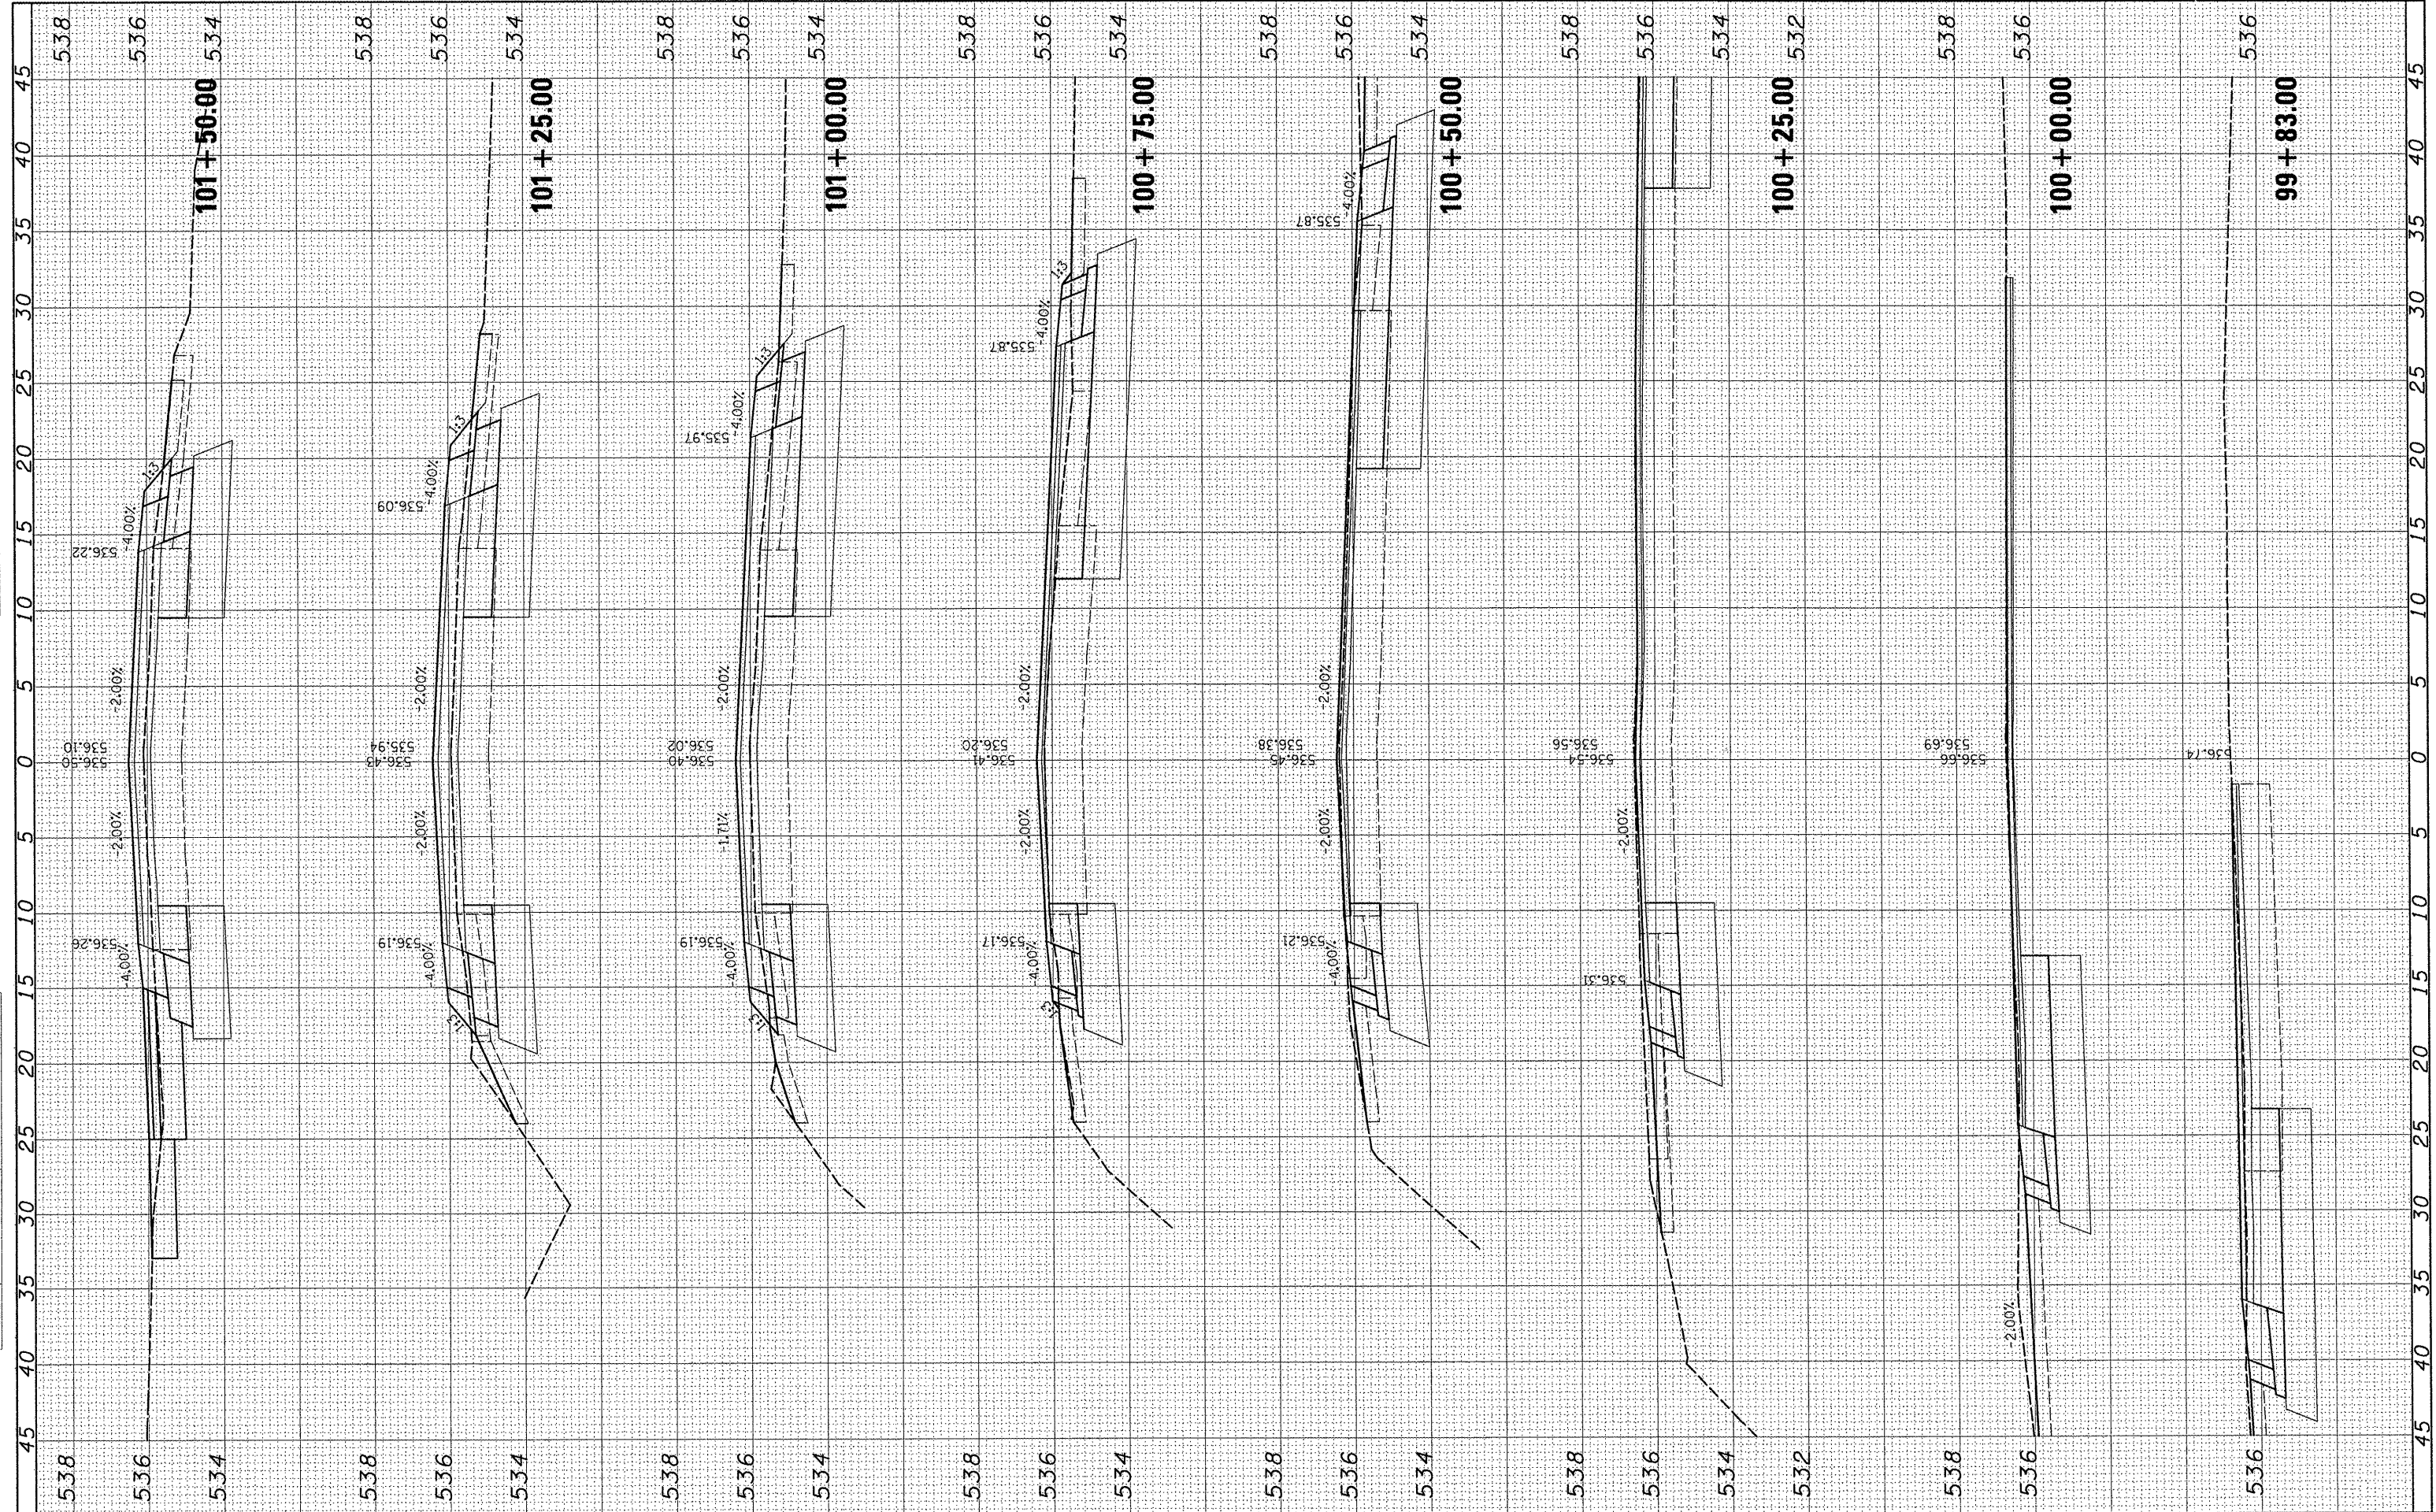

FILE NAME =
 #FILE#
 HMG JOB NO. 6314.1

| | | |
|----------------------|------------|-----------|
| USER NAME = #USER# | DESIGNED - | REVISOR - |
| PLOT SCALE = #SCALE# | DRAWN - | REVISED - |
| PLOT DATE = #DATE# | CHECKED - | REVISED - |
| | DATE - | REVISED - |

**STATE OF ILLINOIS
 DEPARTMENT OF TRANSPORTATION**

**GREENVILLE
 CROSS SECTIONS - S. FOURTH ST.**

SCALE: SHEET NO. OF SHEETS STA. 99+83.00 TO STA. 101+50.00

| | | | | |
|--------------------|----------------|--------|--------------|---------------------------|
| F.A.U. RTE. | SECTION | COUNTY | TOTAL SHEETS | SHEET NO. |
| 9833 | 05-00016-02-WR | BOND | 85 | 61 |
| CONTRACT NO. 97426 | | | | ILLINOIS FED. AID PROJECT |