


FINAL SURVEY	SURVEYED	BY	DATE
NOTE BOOK NO.	PLOTTED		
	TEMPLATE		
	AREAS CHECKED		

ORIGINAL SURVEY	SURVEYED	BY	DATE
NOTE BOOK NO.	PLOTTED		
	TEMPLATE		
	AREAS CHECKED		

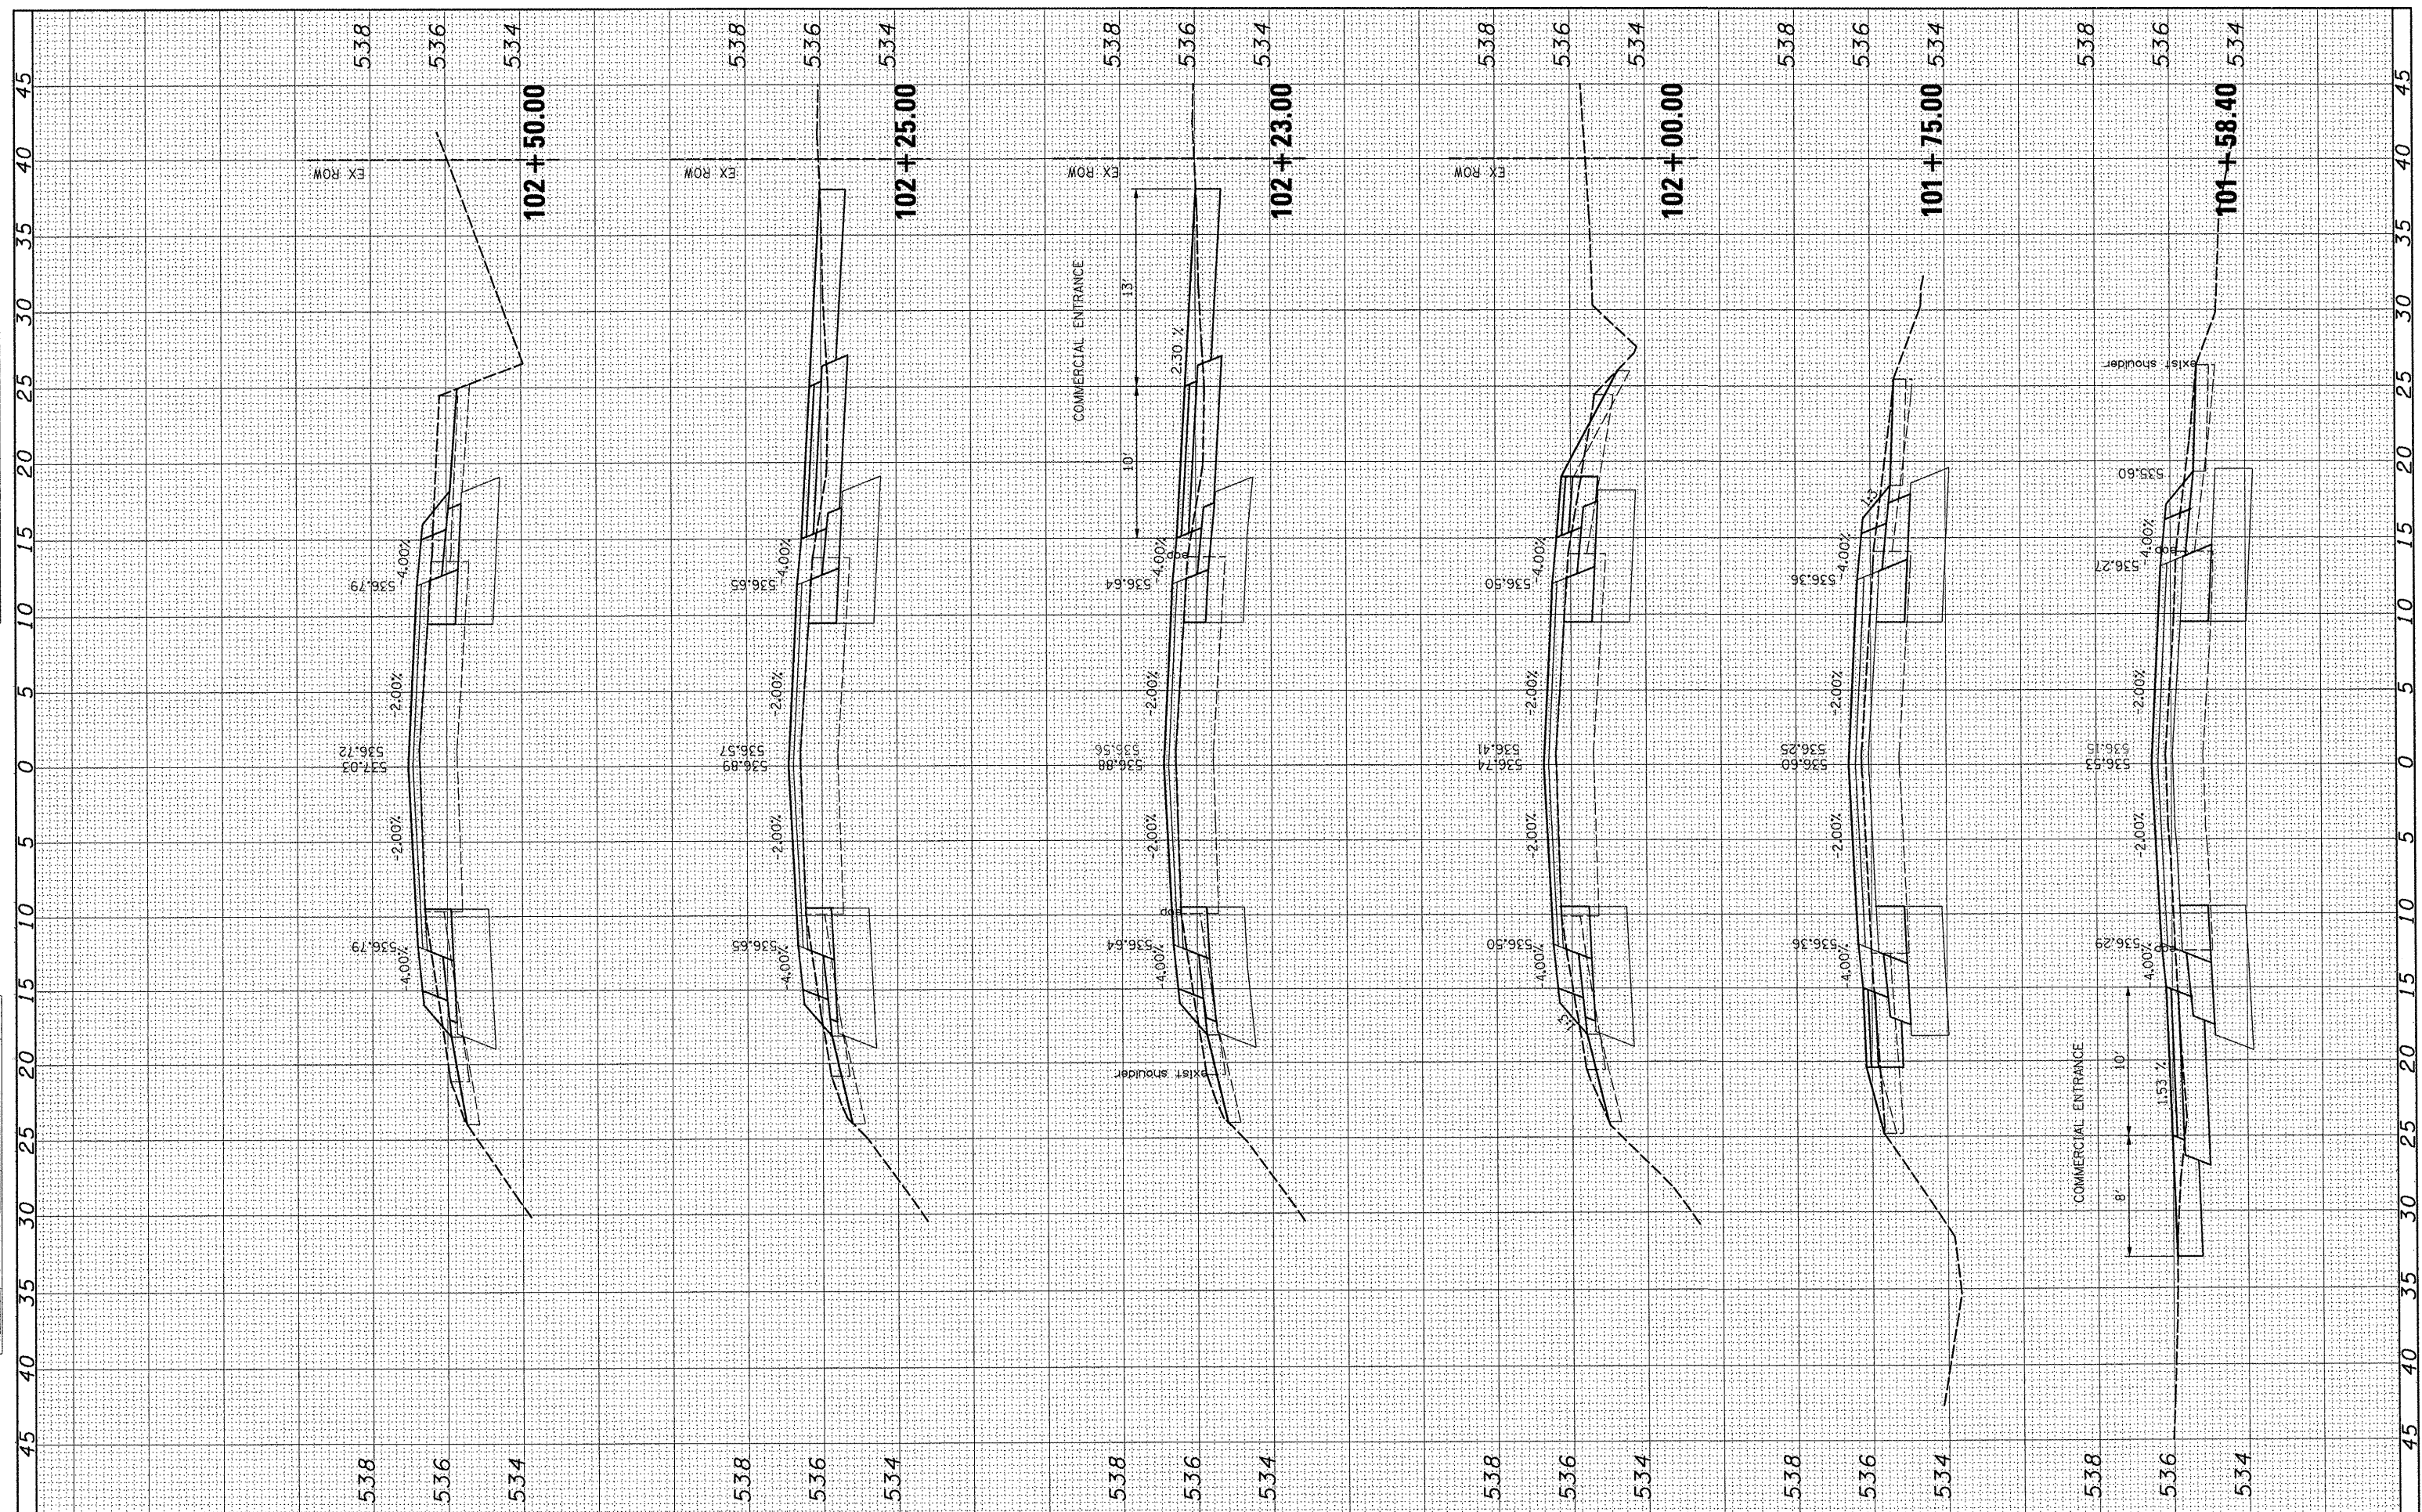

FILE NAME *
#FILEL*
HMG JOB NO. 6314.1

USER NAME *#USER*	DESIGNED -	REVISED -
	DRAWN -	REVISED -
PLOT SCALE *#SCALE*	CHECKED -	REVISED -
PLOT DATE *#DATE*	DATE -	REVISED -

**STATE OF ILLINOIS
DEPARTMENT OF TRANSPORTATION**

**GREENVILLE
CROSS SECTIONS - S. FOURTH ST.**

SCALE: SHEET NO. OF SHEETS STA. 101+58.40 TO STA. 102+50.00

F.A.U. RTE.	SECTION	COUNTY	TOTAL SHEETS	SHEET NO.
9833	05-00016-02-WR	BOND	85	62
CONTRACT NO. 97426			ILLINOIS FED. AID PROJECT	