


BY: _____ DATE: _____
 SURVEYED _____ PLOTTED _____
 NOTE BOOK _____ TEMPLATE _____
 NO. _____ AREAS CHECKED _____

BY: _____ DATE: _____
 SURVEYED _____ PLOTTED _____
 NOTE BOOK _____ TEMPLATE _____
 NO. _____ AREAS CHECKED _____

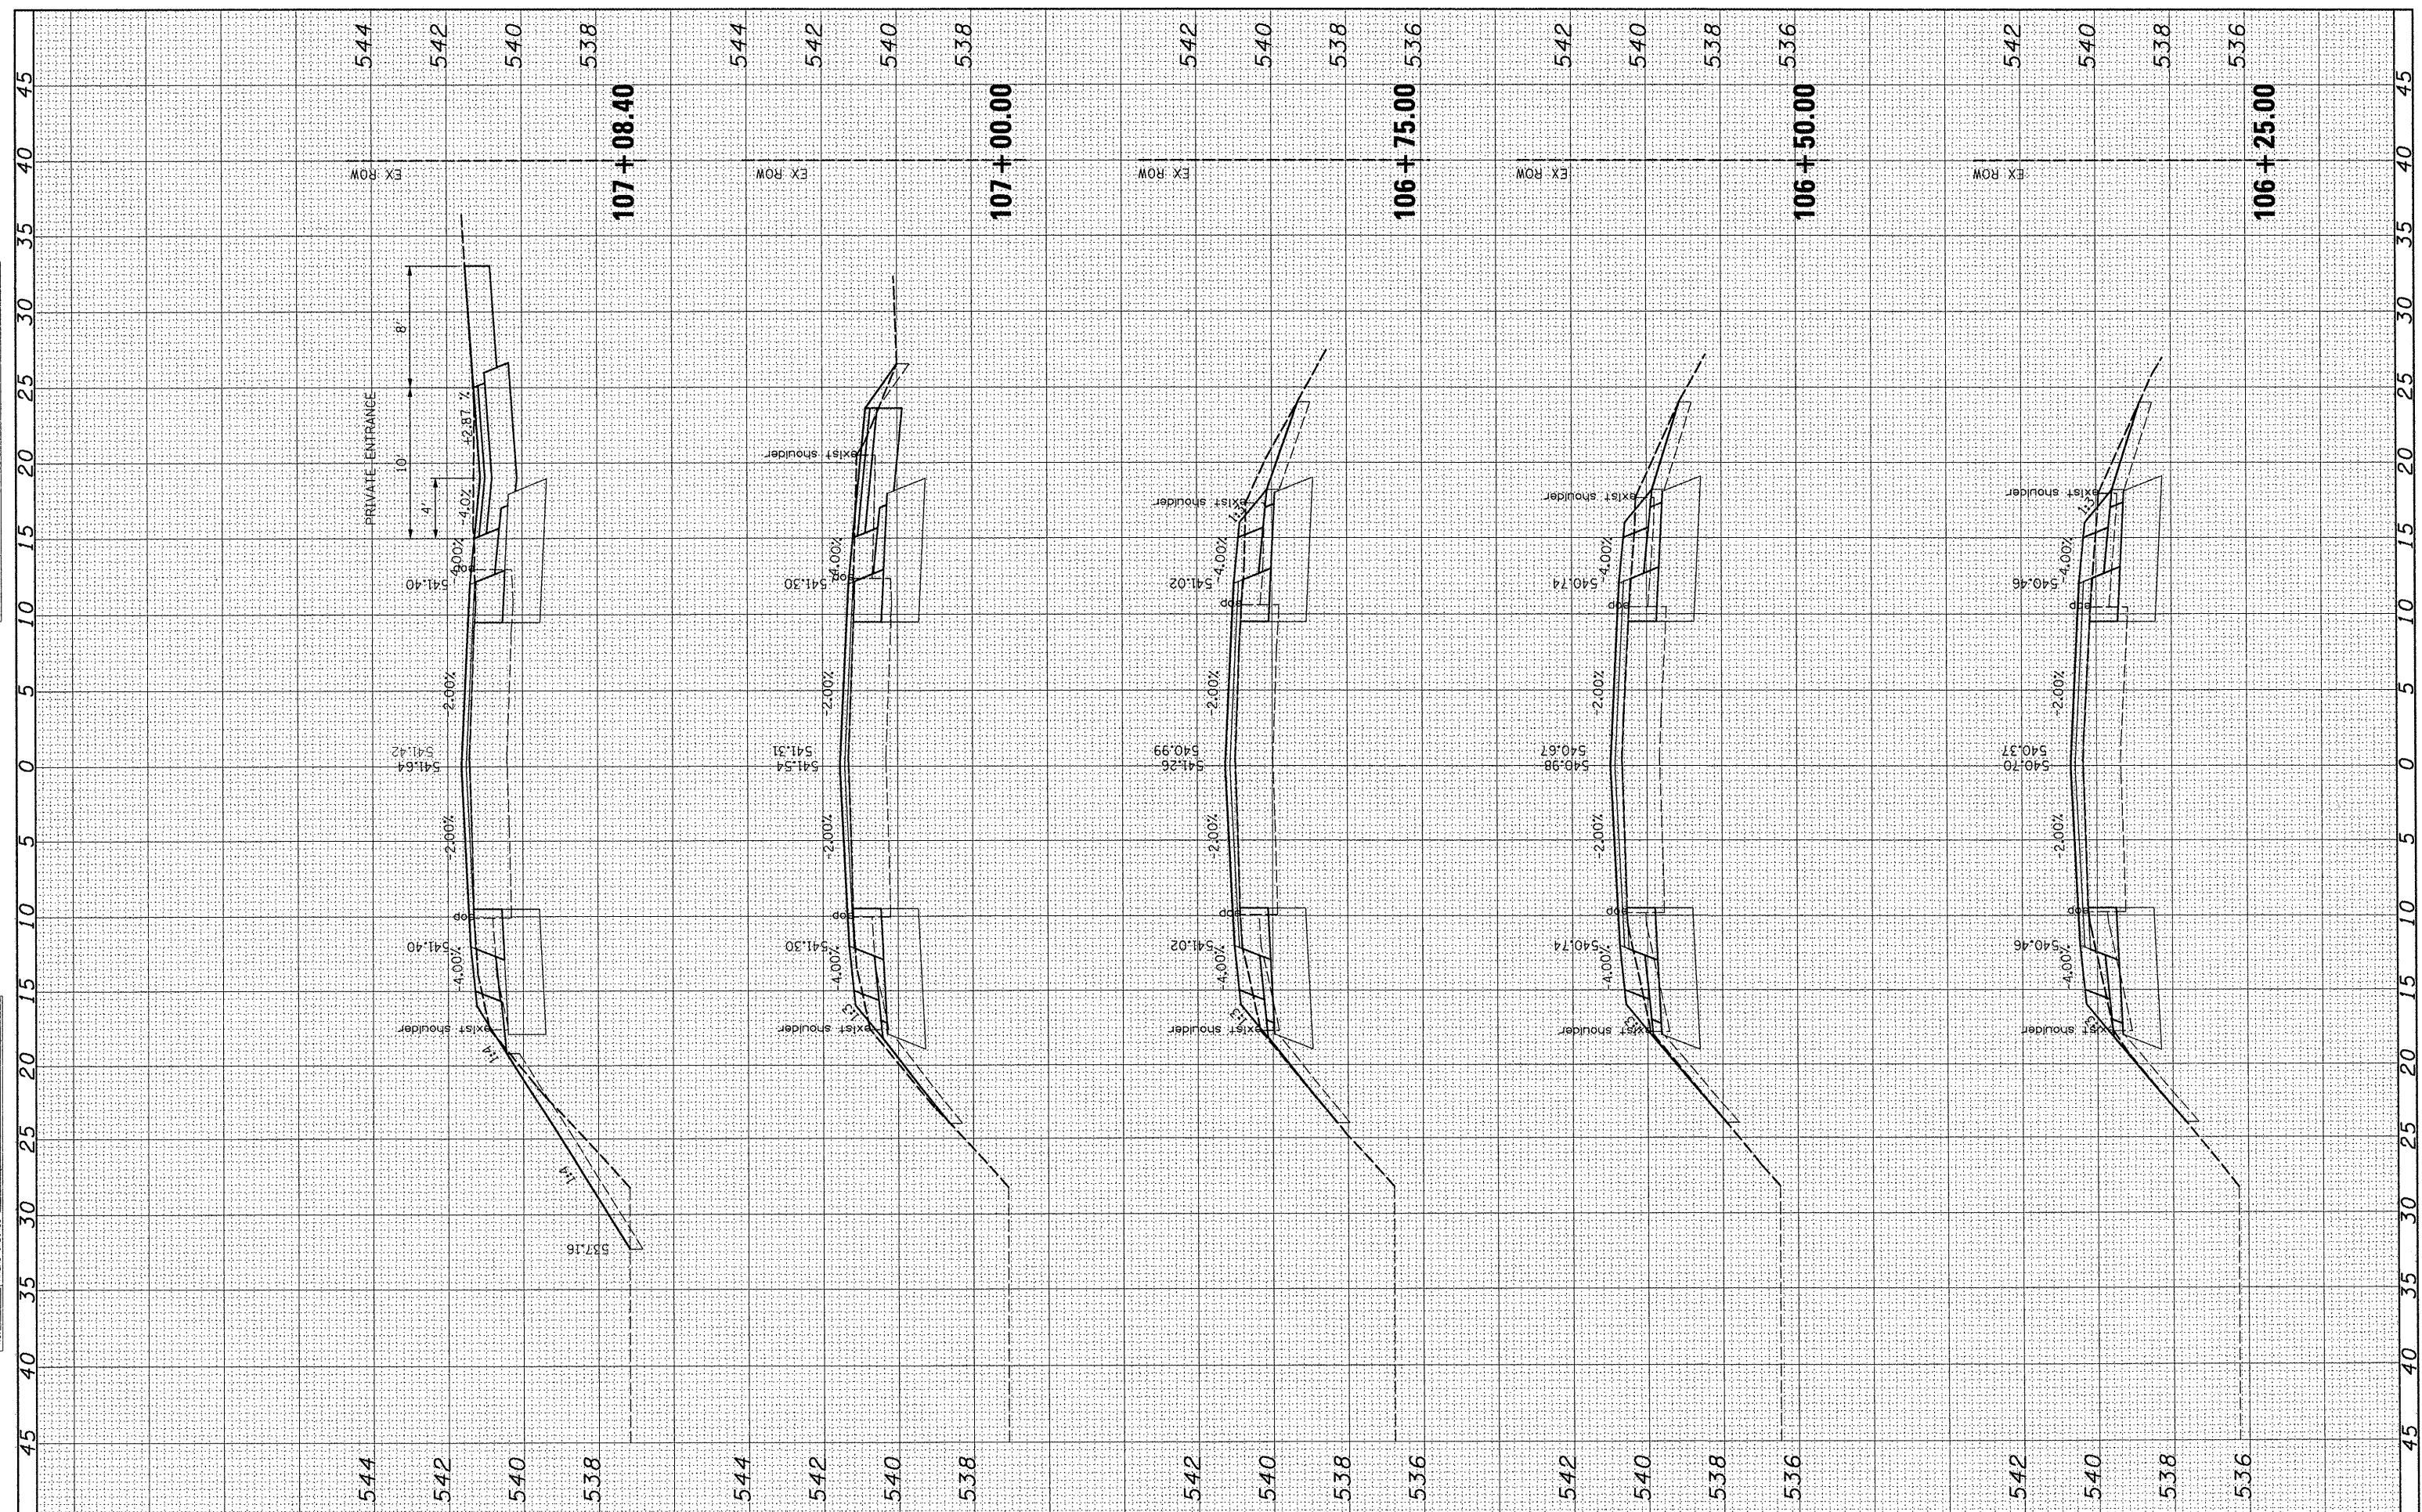

FILE NAME = _____
 #FILE# _____
 HMG JOB NO. 6314.1

USER NAME = #USER#	DESIGNED -	REVISED -
PLOT SCALE = #SCALE#	DRAWN -	REVISED -
PLOT DATE = #DATE#	CHECKED -	REVISED -
	DATE -	REVISED -

STATE OF ILLINOIS
DEPARTMENT OF TRANSPORTATION

GREENVILLE
CROSS SECTIONS - S. FOURTH ST.

SCALE: _____ SHEET NO. _____ OF _____ SHEETS STA. 106+25.00 TO STA. 107+08.40

F.A.U. RTE.	SECTION	COUNTY	TOTAL SHEETS	SHEET NO.
9833	05-00016-02-WR	BOND	85	66
CONTRACT NO. 97426				
ILLINOIS FED. AID PROJECT				