


FINAL SURVEYED PLOTTED NOTE BOOK AREAS CHECKED BY DATE

ORIGINAL SURVEYED PLOTTED TEMPLATE AREAS CHECKED BY DATE

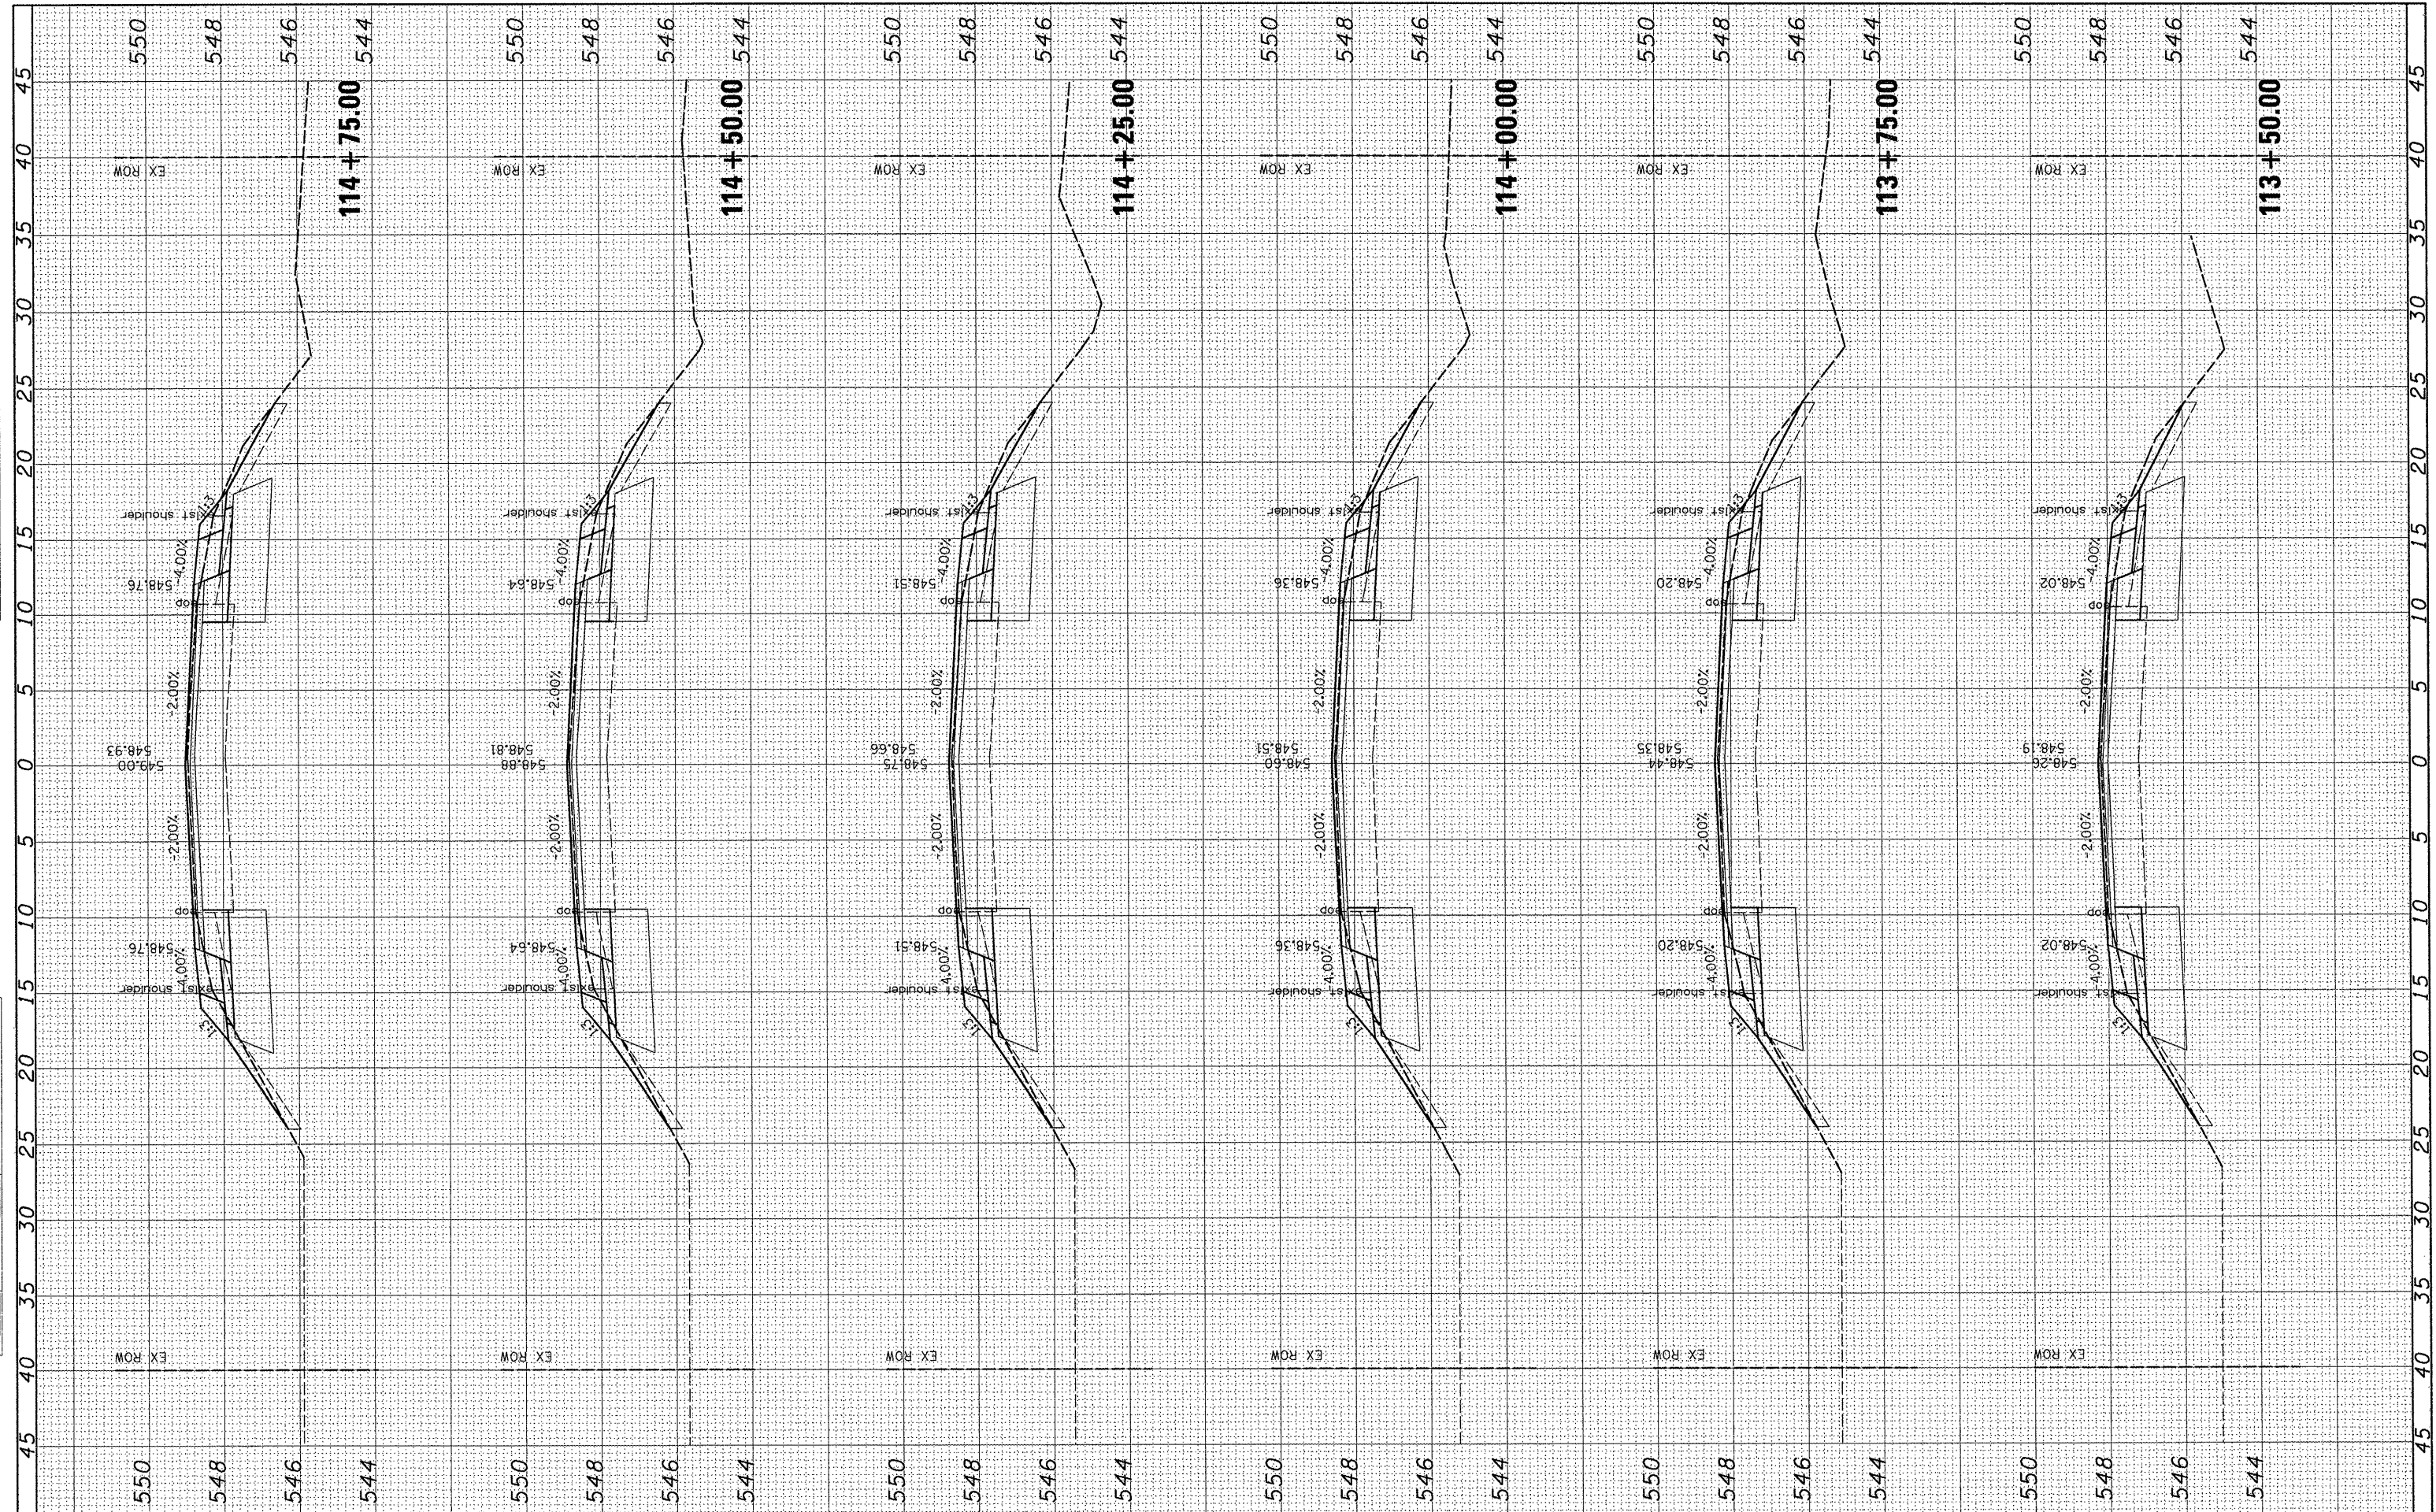

FILE NAME *
#FILEL*
HMG JOB NO. 6314.1

USER NAME = #USER*
DESIGNED -
DRAWN -
CHECKED -
PLOT SCALE = #SCALE*
PLOT DATE = #DATE*

DESIGNED -
DRAWN -
CHECKED -
DATE -

REVISED -
REVISED -
REVISED -
REVISED -

**STATE OF ILLINOIS
DEPARTMENT OF TRANSPORTATION**

SCALE: SHEET NO. OF SHEETS STA. 113+50.00 TO STA. 114+75.00

**GREENVILLE
CROSS SECTIONS - S. FOURTH ST.**

F.A.U. RTE. 9833	SECTION 05-00016-02-WR	COUNTY BOND	TOTAL SHEETS 85	SHEET NO. 72
CONTRACT NO. 97426				ILLINOIS FED. AID PROJECT