


FINAL SURVEY PLOTTED DATE BY SURVEYED SURVEY PLOTTED DATE BY SURVEYED SURVEY PLOTTED DATE BY SURVEYED SURVEY PLOTTED DATE BY

ORIGINAL SURVEY PLOTTED DATE BY SURVEYED SURVEY PLOTTED DATE BY SURVEYED SURVEY PLOTTED DATE BY SURVEYED SURVEY PLOTTED DATE BY

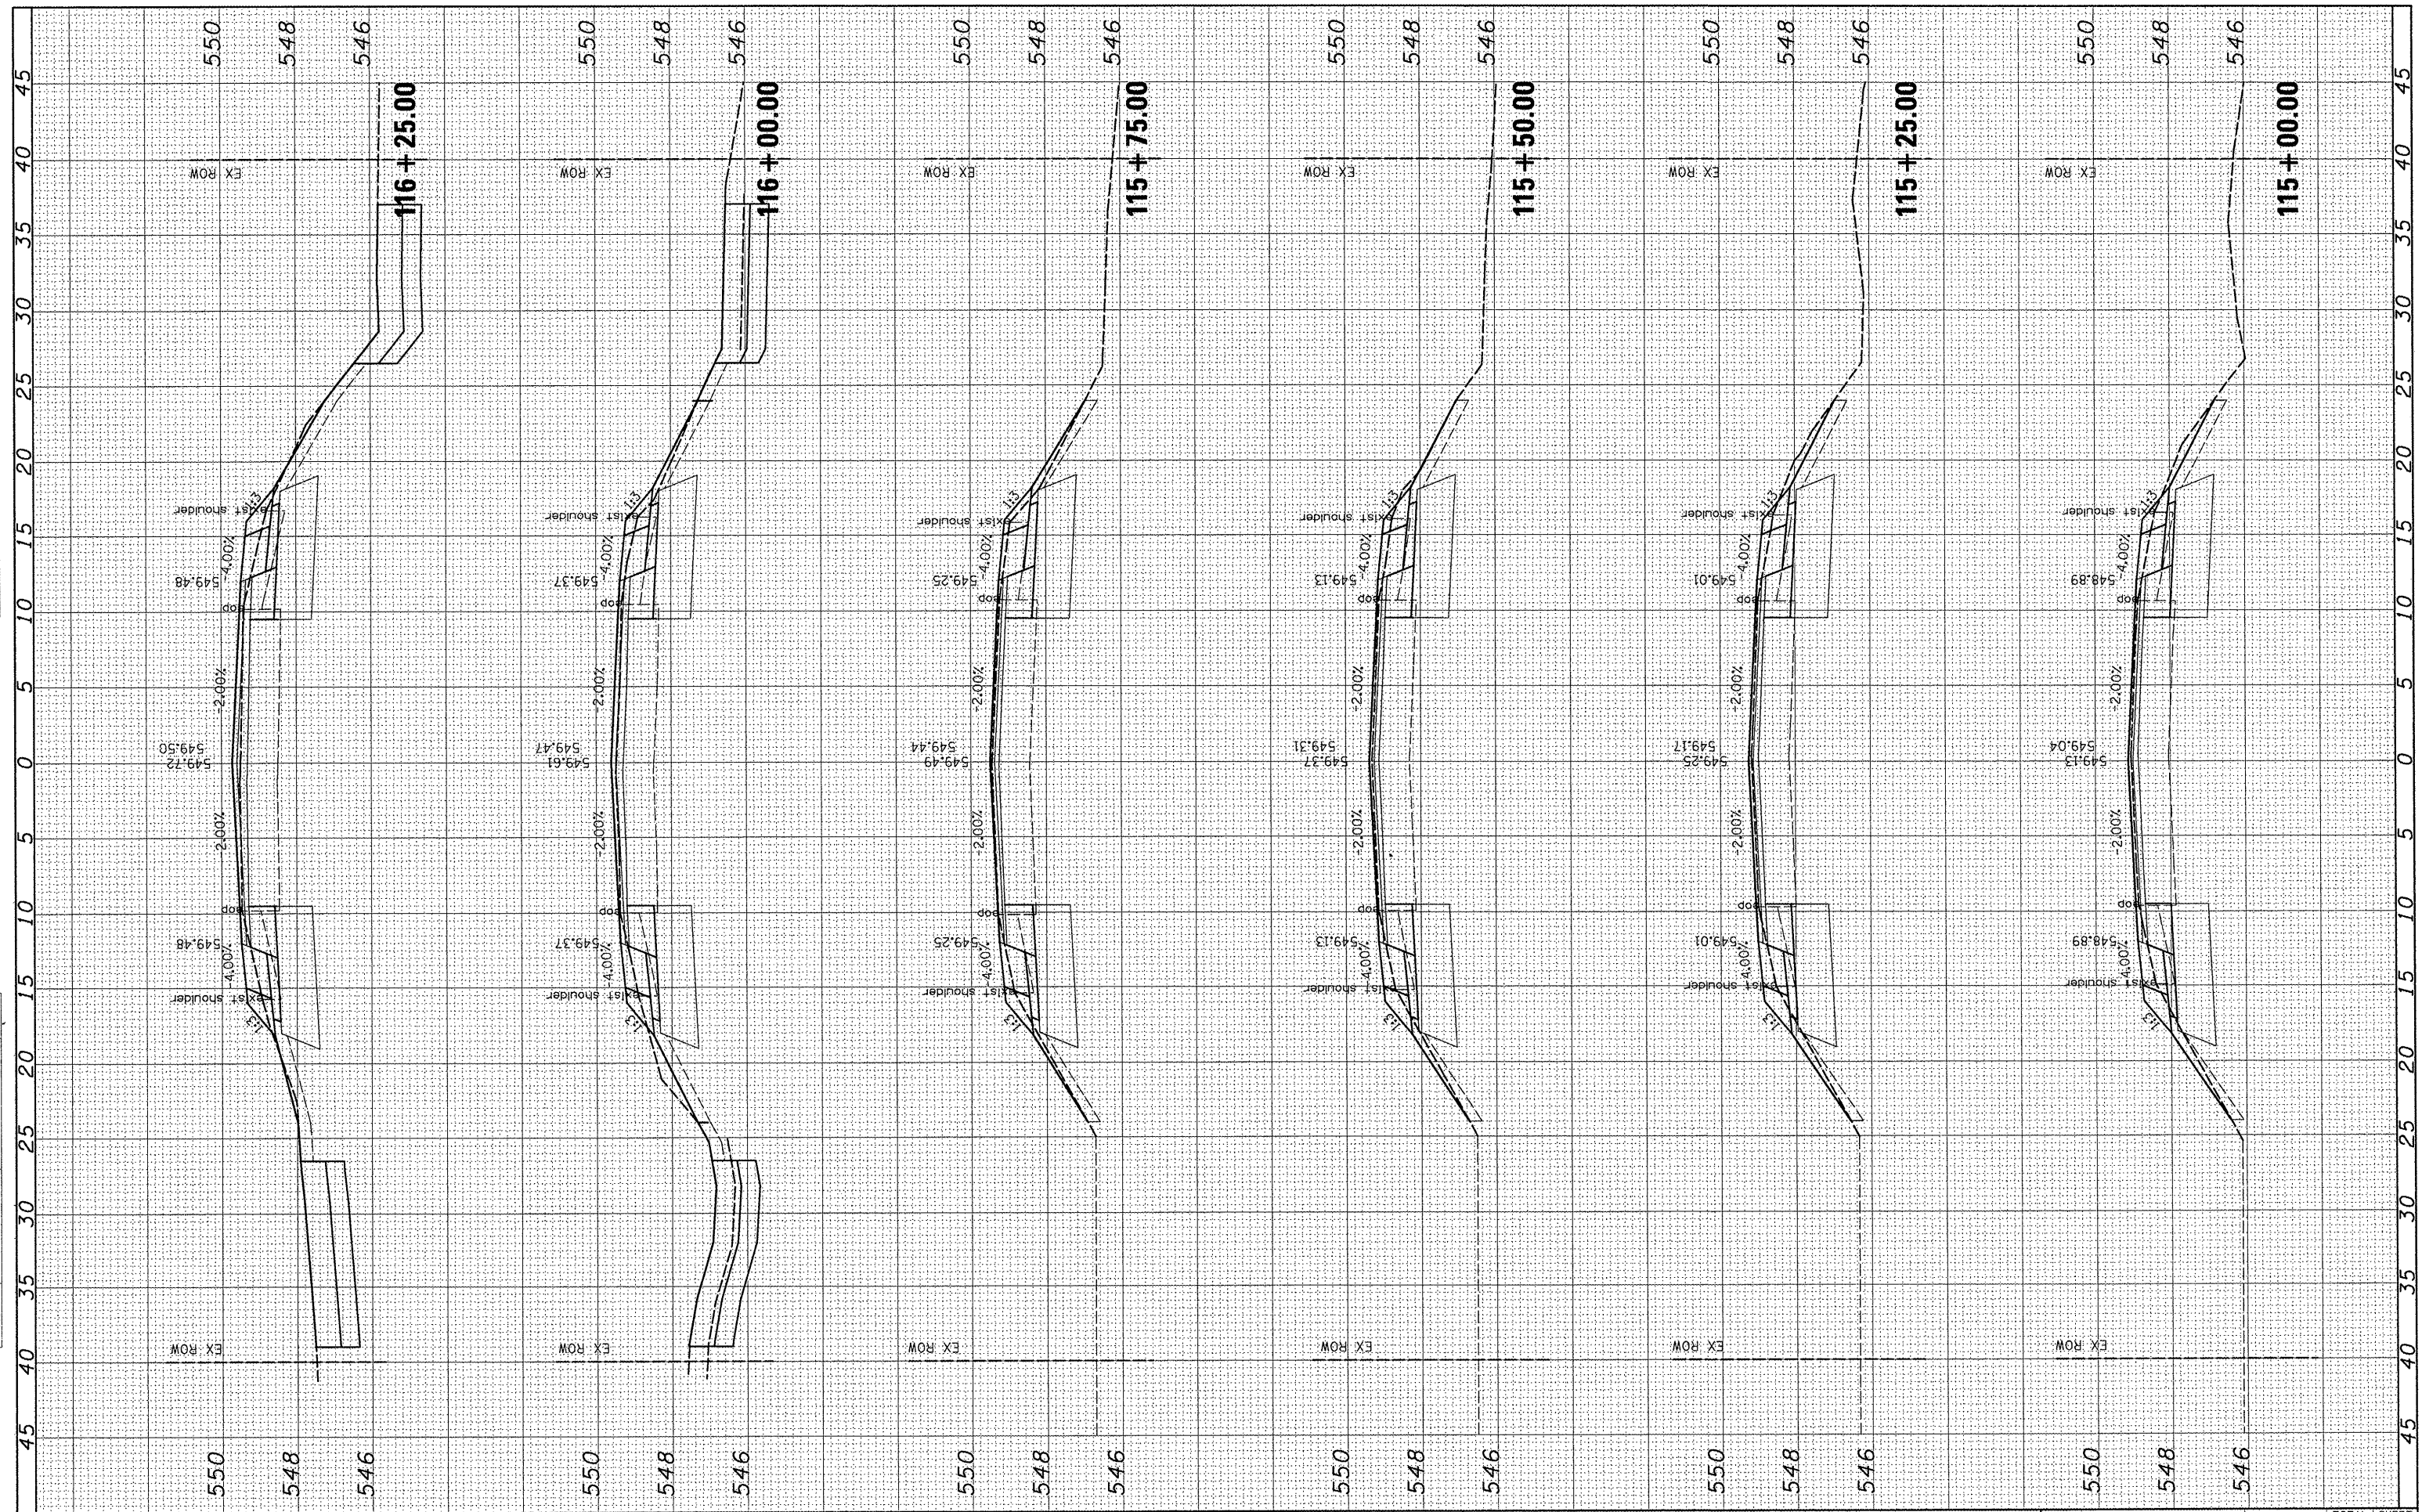

FILE NAME = #FILE#
HMG JOB NO. 6314.1

USER NAME = #USER#
PLOT SCALE = #SCALE#
PLOT DATE = #DATE#

DESIGNED -
DRAWN -
CHECKED -
DATE -

REVISED -
REVISED -
REVISED -
REVISED -

**STATE OF ILLINOIS
DEPARTMENT OF TRANSPORTATION**

SCALE: SHEET NO. OF SHEETS STA. 115+00.00 TO STA. 116+25.00

**GREENVILLE
CROSS SECTIONS - S. FOURTH ST.**

F.A.U. RTE.	SECTION	COUNTY	TOTAL SHEETS	SHEET NO.
9833	05-00016-02-WR	BOND	85	73
CONTRACT NO. 97426				
ILLINOIS FED. AID PROJECT				