


FINAL SURVEY	BY	DATE
SURVEYED		
NOTE BOOK		
TEMPERATURE		
AREAS		
CHECKED		
NO.		

ORIGINAL SURVEY	BY	DATE
SURVEYED		
NOTE BOOK		
TEMPERATURE		
AREAS		
CHECKED		
NO.		

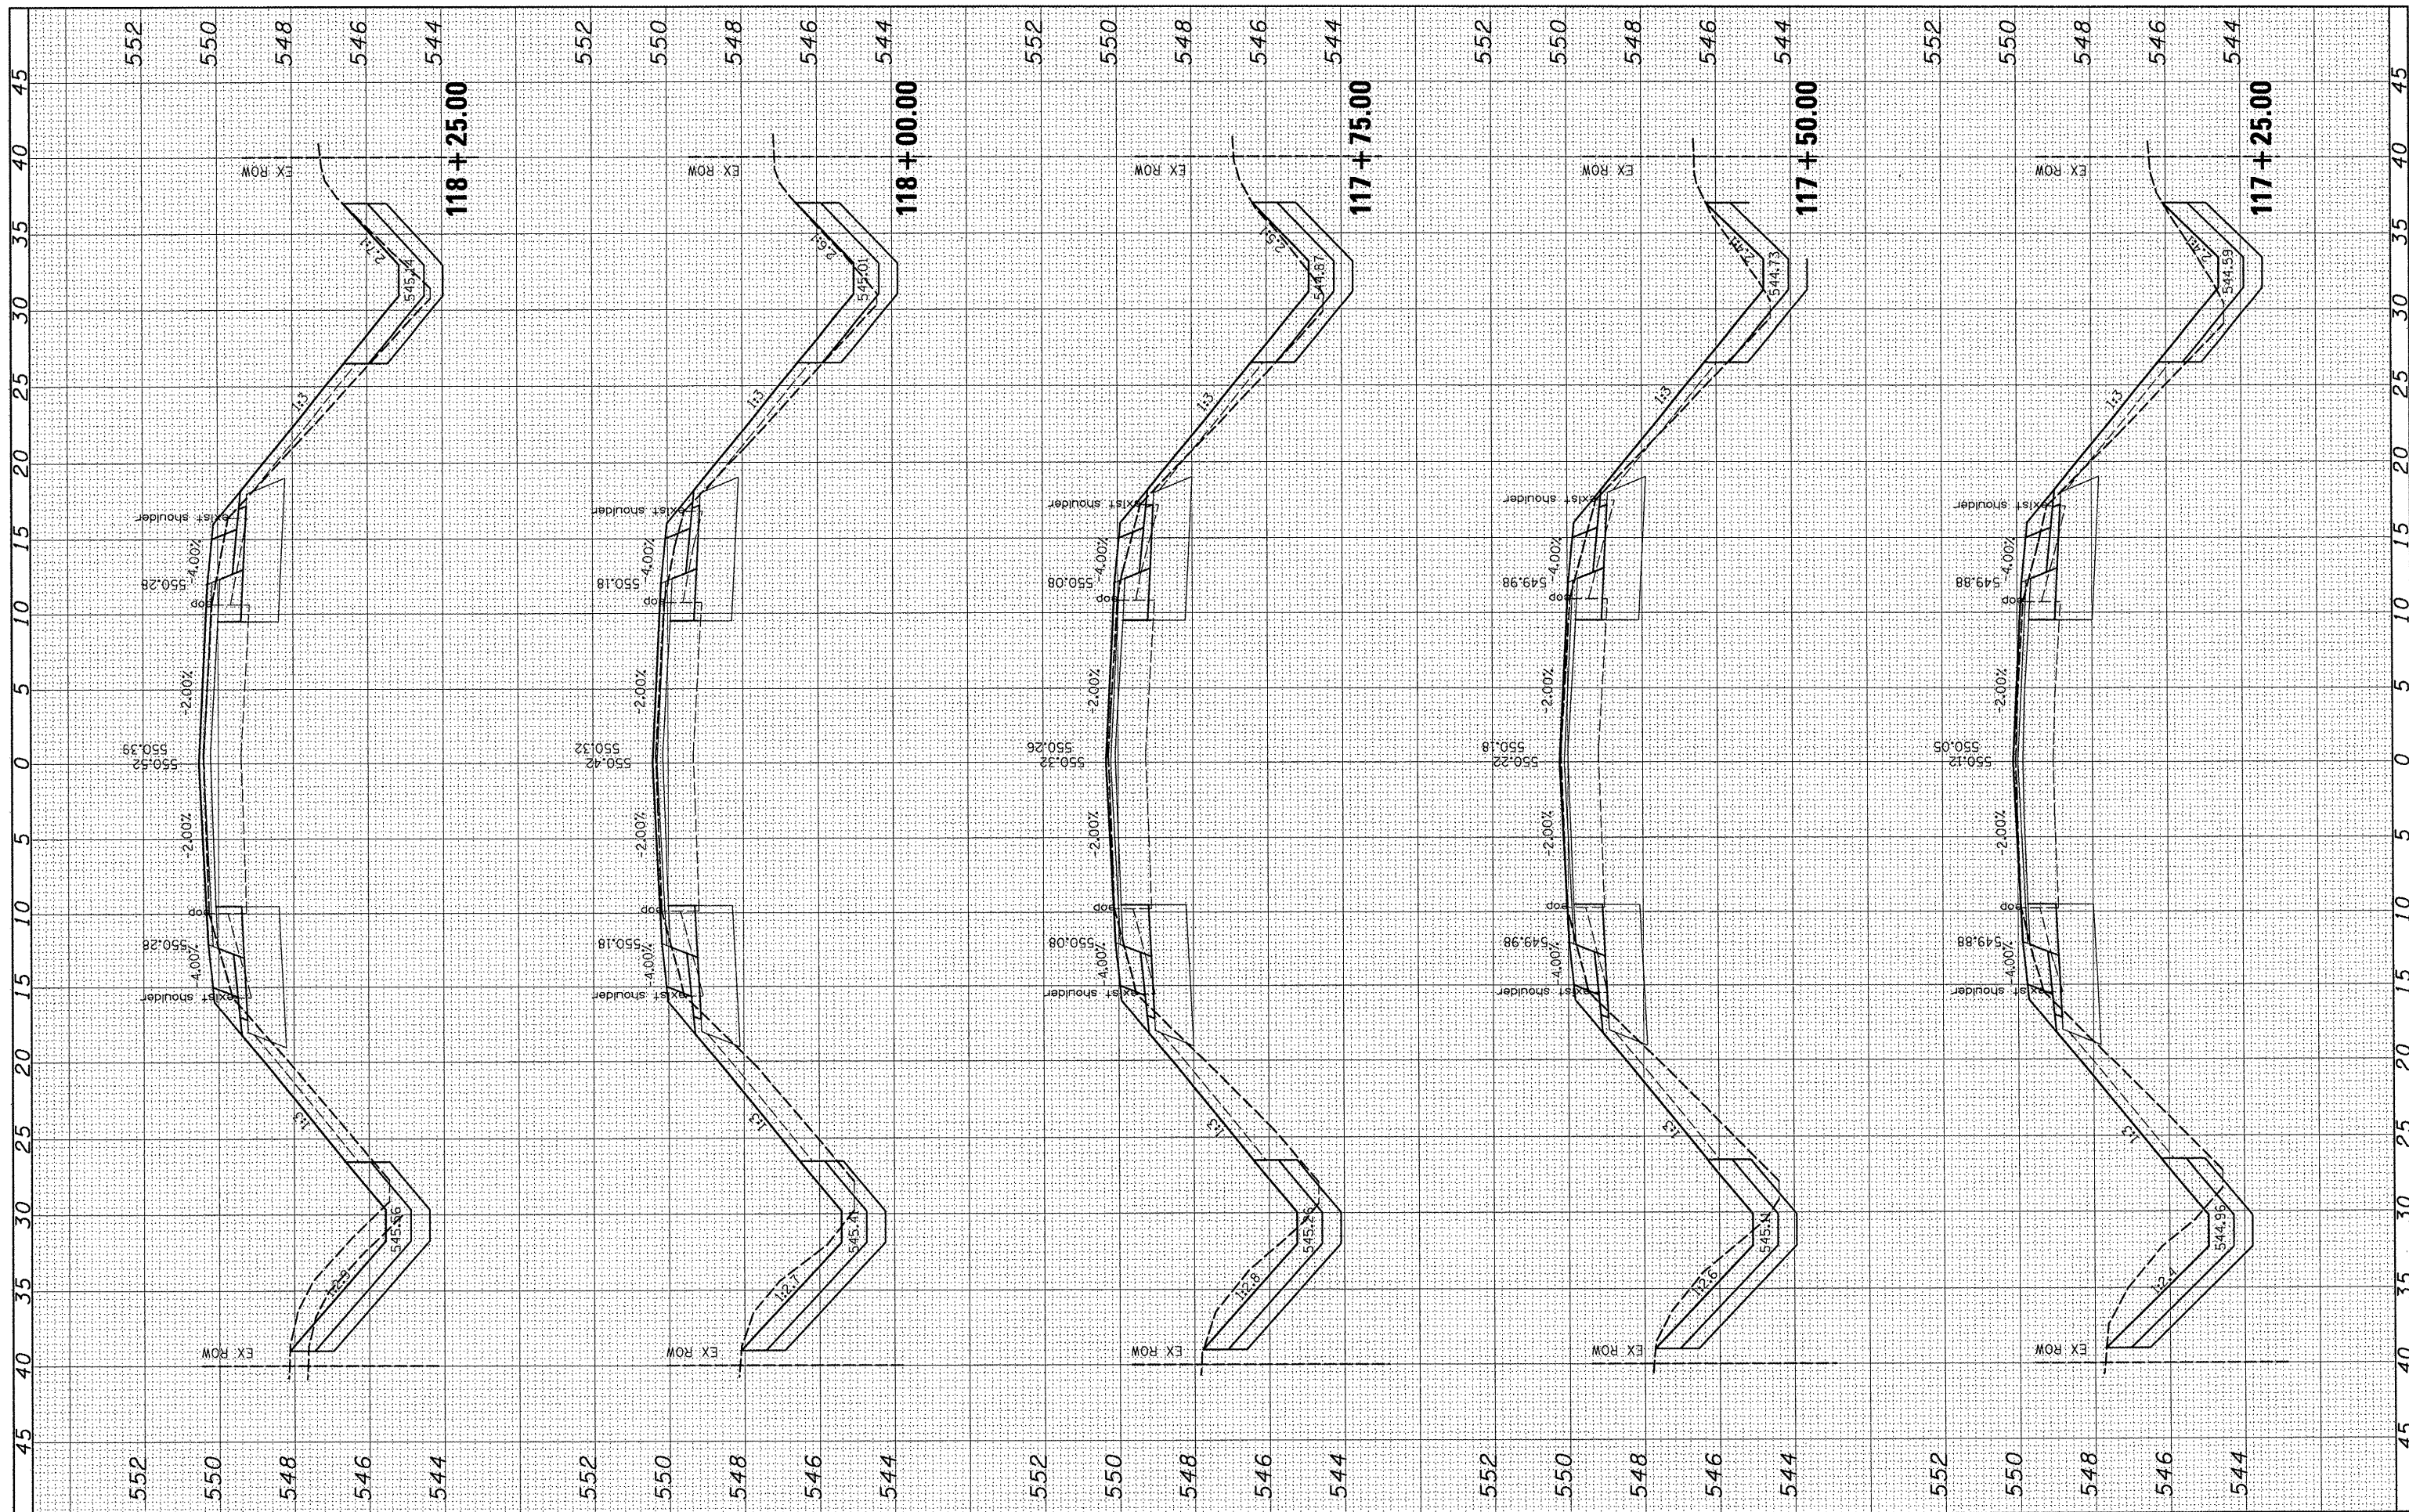

FILE NAME =  
#FILE#  
HMG JOB NO. 6314.1

USER NAME = #USER#  
DESIGNED -  
DRAWN -  
CHECKED -  
DATE -  
PLOT SCALE = #SCALE#  
PLOT DATE = #DATE#

REVISED -  
REVISED -  
REVISED -  
REVISED -

**STATE OF ILLINOIS  
DEPARTMENT OF TRANSPORTATION**

**GREENVILLE  
CROSS SECTIONS - S. FOURTH ST.**

SCALE: SHEET NO. OF SHEETS STA. 117+25.00 TO STA. 118+25.00

F.A.U. RTE.	SECTION	COUNTY	TOTAL SHEETS	SHEET NO.
9833	05-00016-02-WR	BOND	85	75
CONTRACT NO. 97426			ILLINOIS FED. AID PROJECT	