


DATE	BY
SURVEYED	PLOTTED
NOTE BOOK	REPLATE
AREAS	CHECKED
NO.	

DATE	BY
SURVEYED	PLOTTED
NOTE BOOK	REPLATE
AREAS	CHECKED
NO.	

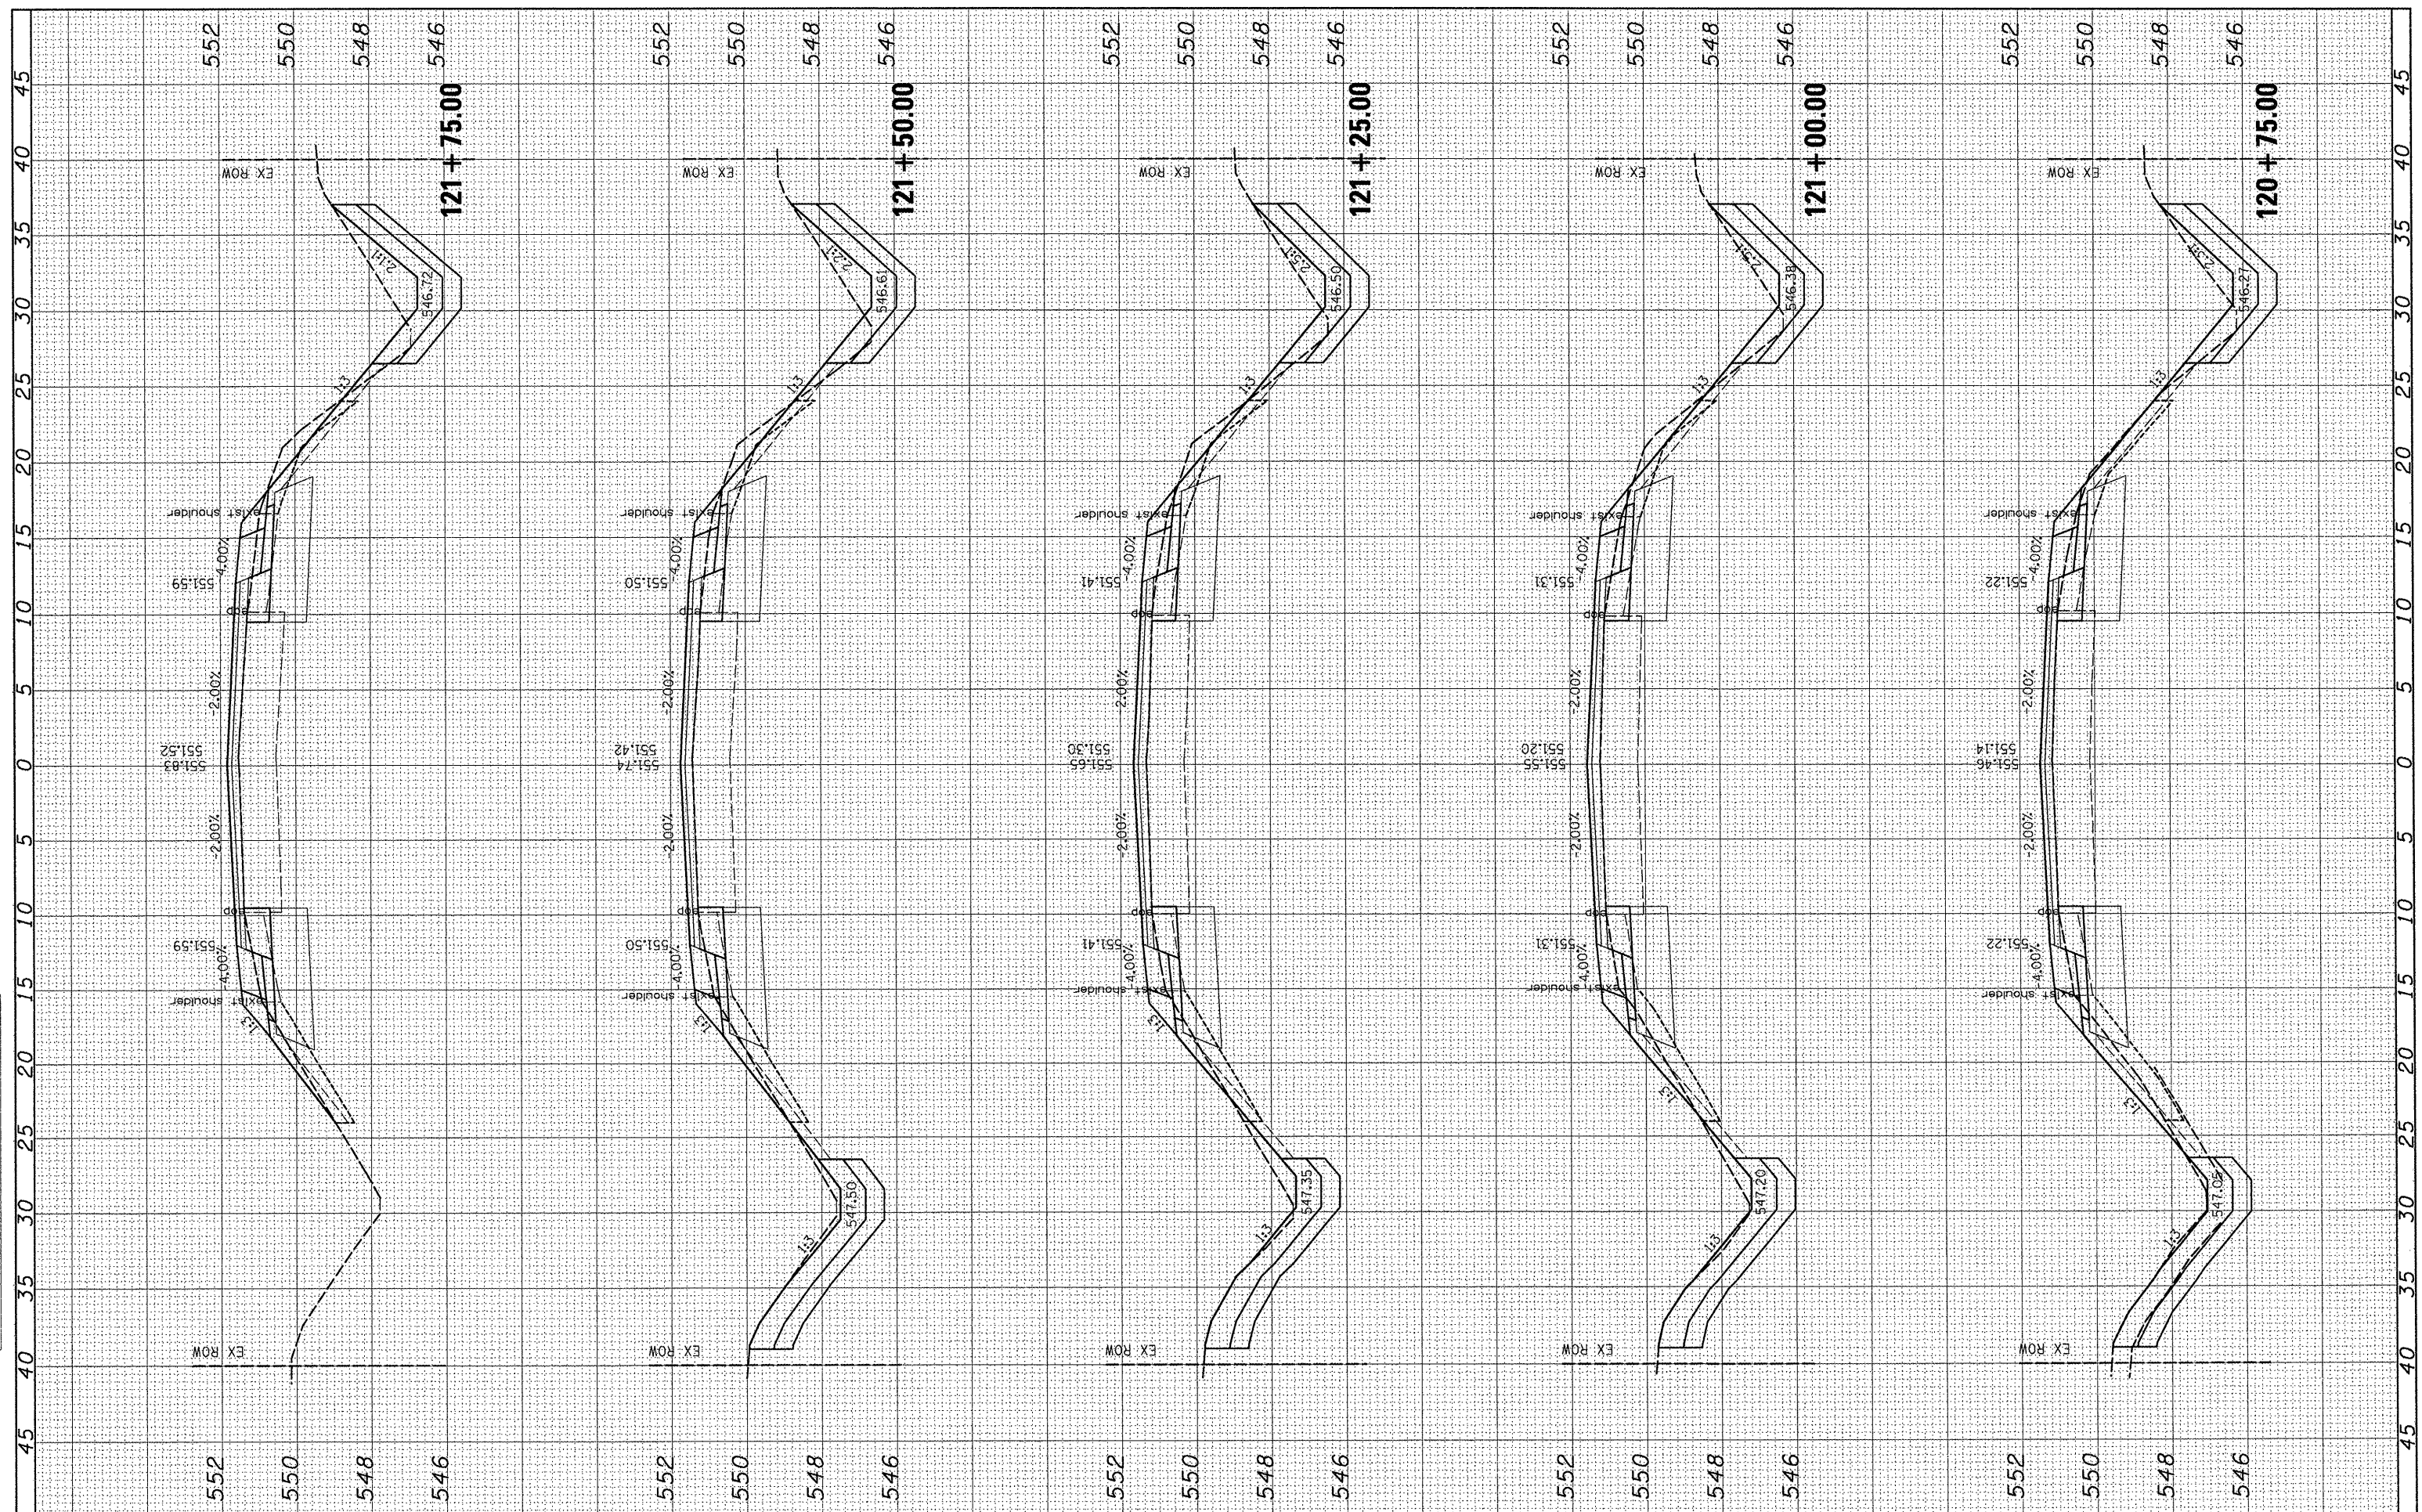

FILE NAME =  
 #FILE#  
 HMG JOB NO. 6314.1

USER NAME = #USER#	DESIGNED -	REVISED -
PLOT SCALE = #SCALE#	DRAWN -	REVISED -
PLOT DATE = #DATE#	CHECKED -	REVISED -
	DATE -	REVISED -

**STATE OF ILLINOIS  
 DEPARTMENT OF TRANSPORTATION**

**GREENVILLE  
 CROSS SECTIONS - S. FOURTH ST.**

SCALE: SHEET NO. OF SHEETS STA. 120+75.00 TO STA. 121+75.00

F.A.U. RTE.	SECTION	COUNTY	TOTAL SHEETS	SHEET NO.
9833	05-00016-02-WR	BOND	85	78
CONTRACT NO. 97426			ILLINOIS FED. AID PROJECT	