


BY: _____ DATE: _____
 FINISH SURVEYED SURVEY PLOTTED PLOTTED
 NOTE BOOK TEMPLATE AREAS AREAS
 NO. AREAS CHECKED

BY: _____ DATE: _____
 ORIGINAL SURVEYED SURVEY PLOTTED PLOTTED
 NOTE BOOK TEMPLATE AREAS AREAS
 NO. AREAS CHECKED

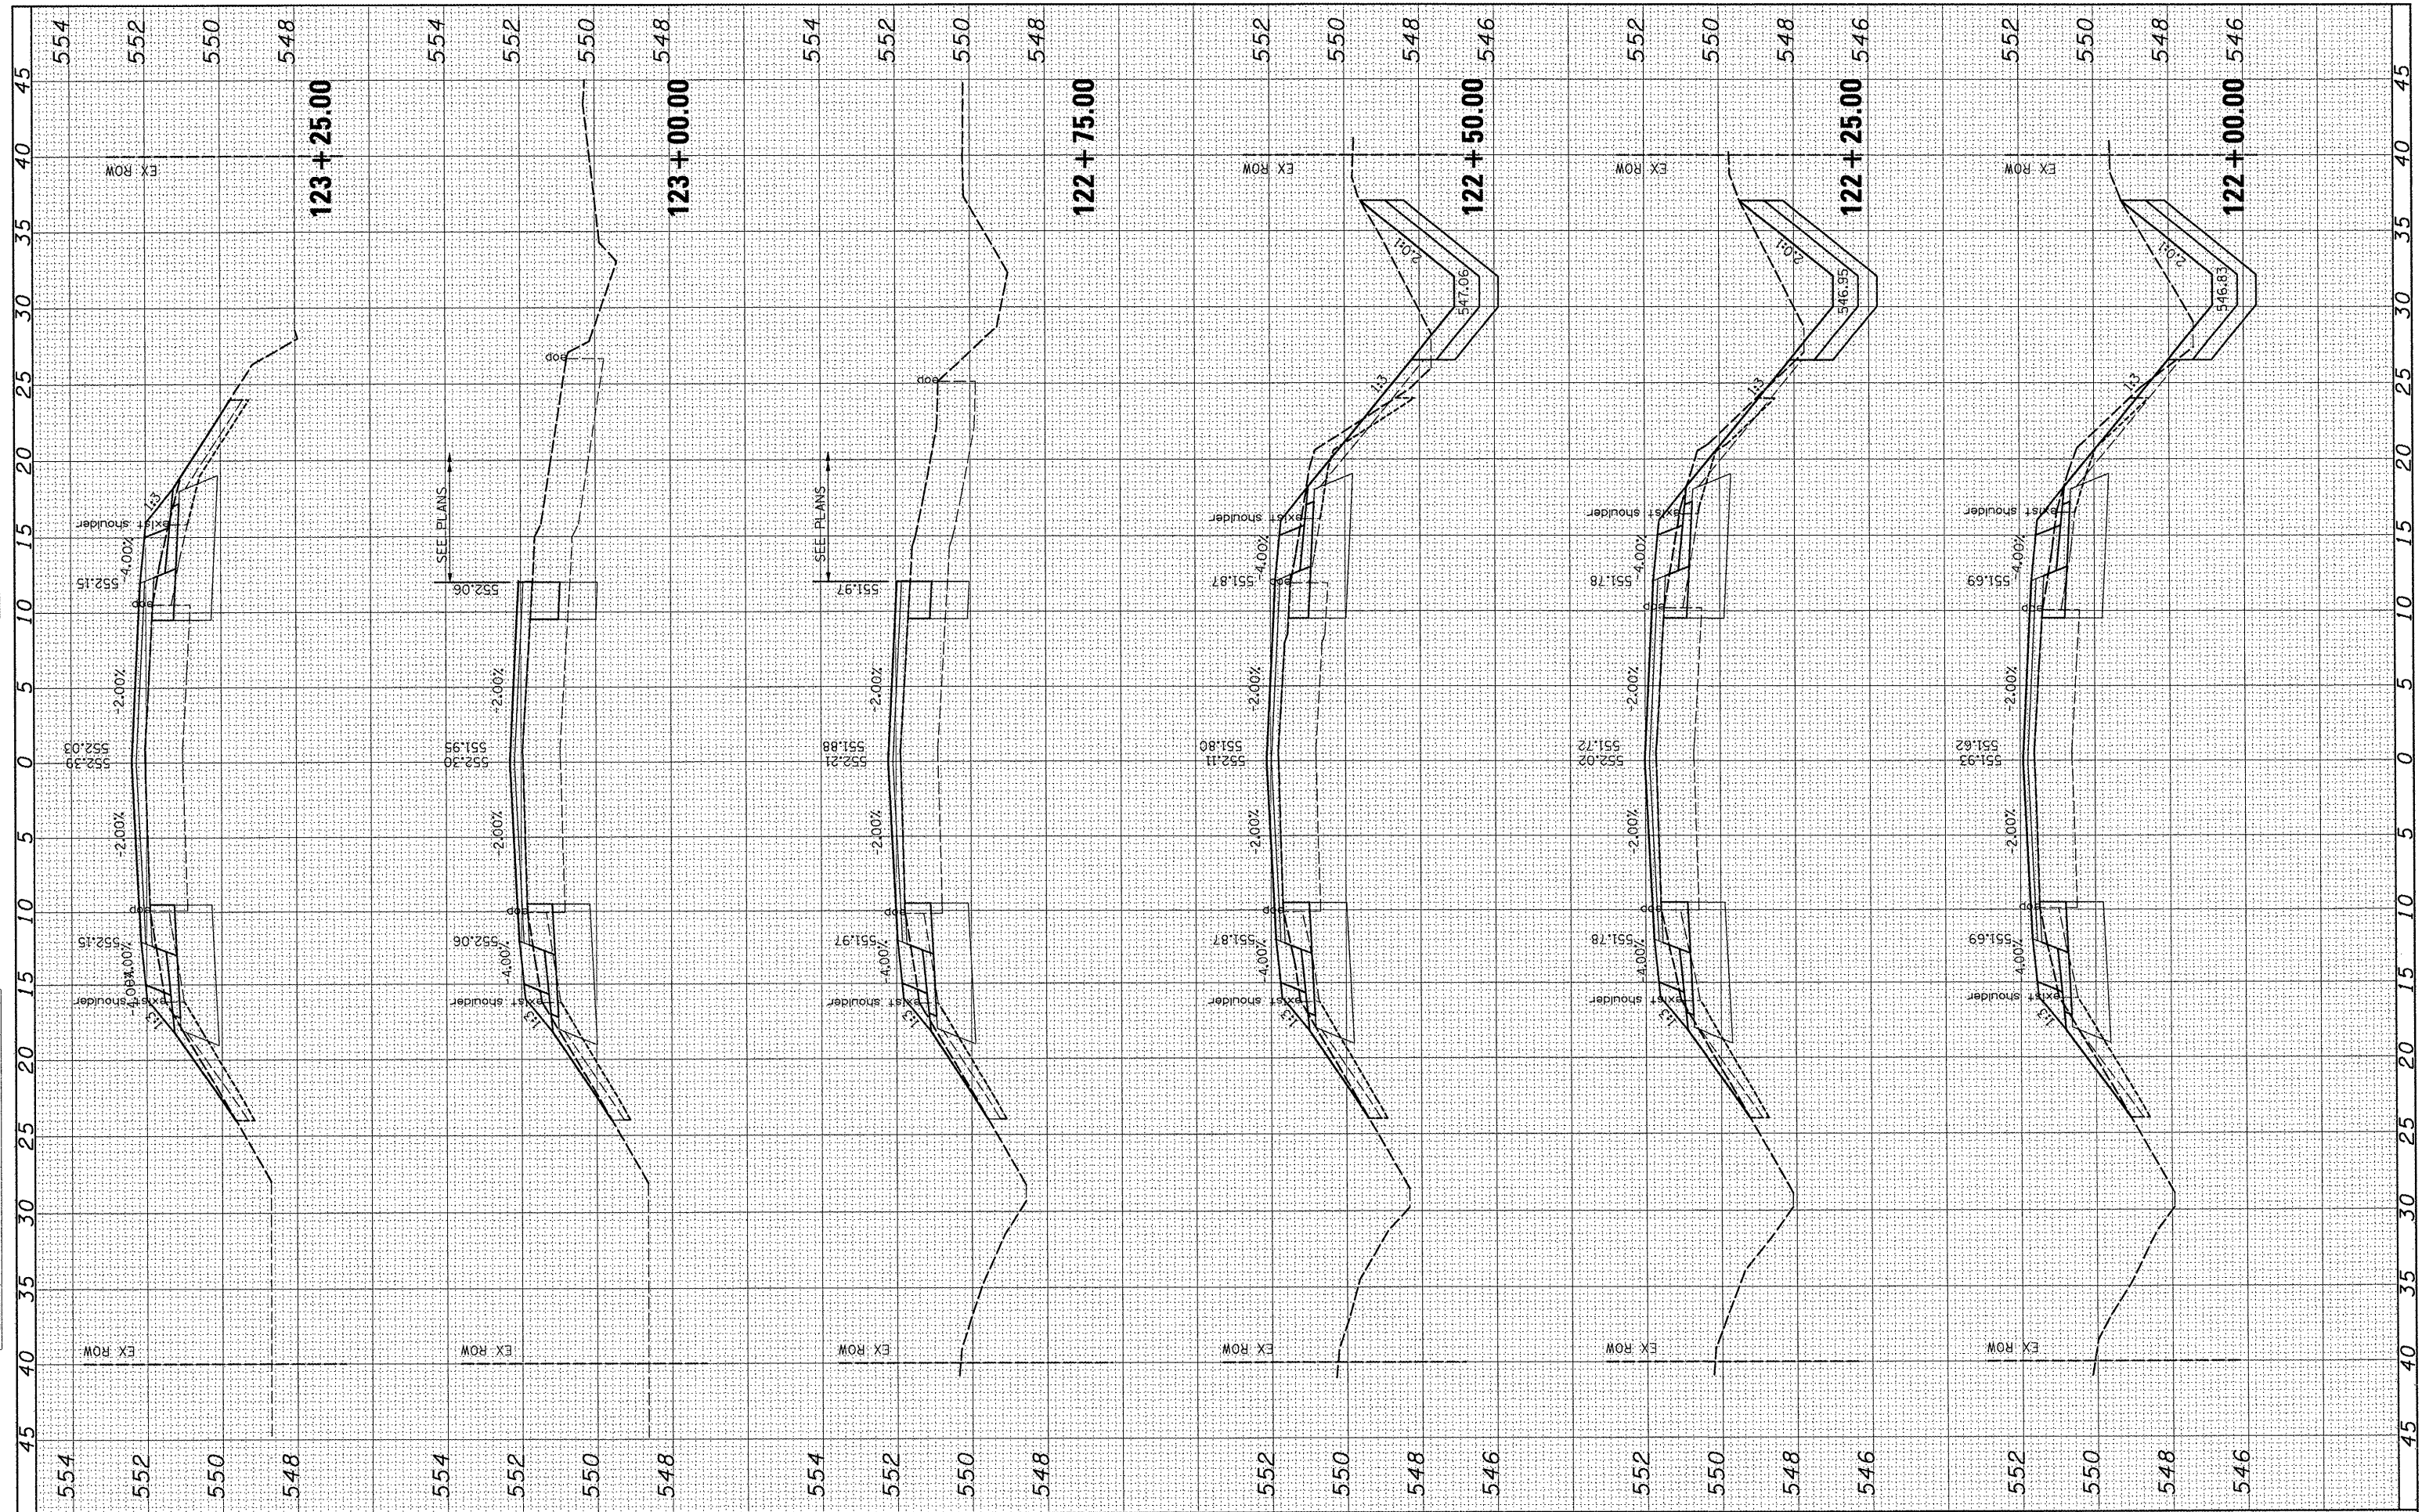

FILE NAME = _____
 #FILE# _____
 HMG JOB NO. 6314.1

USER NAME = #USER#
 PLOT SCALE = #SCALE#
 PLOT DATE = #DATE#

DESIGNED - _____
 DRAWN - _____
 CHECKED - _____
 DATE - _____

REVISED - _____
 REVISED - _____
 REVISED - _____
 REVISED - _____

**STATE OF ILLINOIS
 DEPARTMENT OF TRANSPORTATION**

SCALE: _____ SHEET NO. _____ OF _____ SHEETS
 STA. 122+00.00 TO STA. 123+25.00

**GREENVILLE
 CROSS SECTIONS - S. FOURTH ST.**

F.A.U. RTE.	SECTION	COUNTY	TOTAL SHEETS	SHEET NO.
9833	05-00016-02-WR	BOND	85	79
CONTRACT NO. 97426				
ILLINOIS FED. AID PROJECT				